



BID OPPORTUNITY No.: 224-2007

FILE No.: 07-R-07

Type of Work: Concrete Rehabilitation and Asphalt Overlay

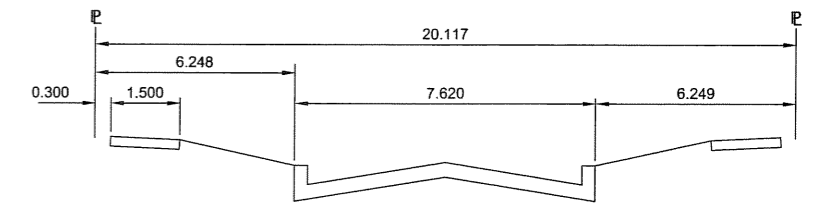

NOTE
 Exst 150 CI WM is cathodically protected.
 Any damage to the Cathodic Protection System is to be repaired at the Contractor's expense to the satisfaction of the Contract Administrator.

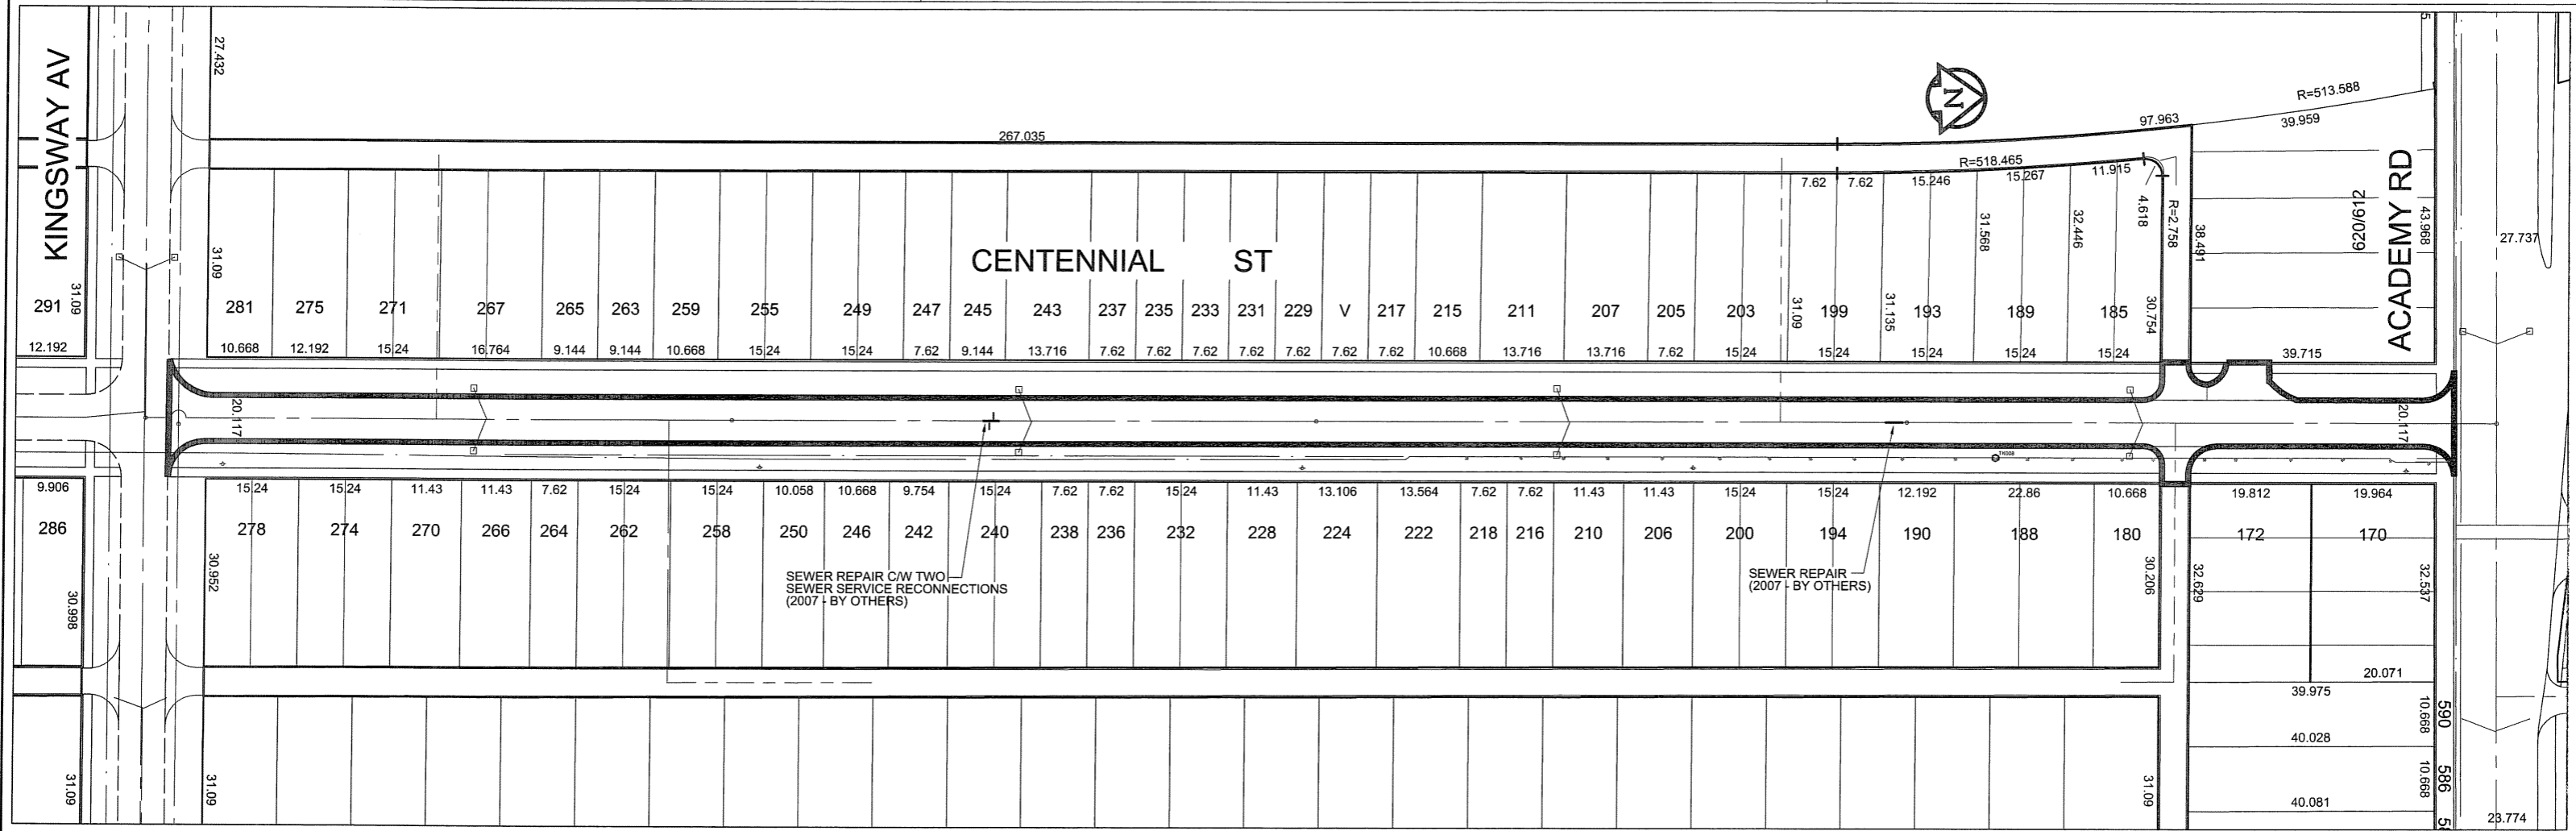

 ASPHALT LIMIT

UMA | AECOM
 © 2007 UMA ENGINEERING LTD. ALL RIGHTS RESERVED.

 THE CITY OF WINNIPEG
 PUBLIC WORKS DEPARTMENT
 TRANSPORTATION ENGINEERING DIVISION
 TECHNOLOGY SERVICES BRANCH
 106 - 1155 PACIFIC AVE

DATE: 07/03/30
 DRAWING NO.: 01-CTF001
 DRAWN BY: D.I.D.
 SCALE: 1:1000

2007 RESIDENTIAL STREET RENEWAL ON
 CENTENNIAL STREET
 FROM: KINGSWAY AVENUE
 TO: ACADEMY ROAD