



BID OPPORTUNITY No.: 224-2007

FILE No.: 07-R-07

Type of Work: Concrete Rehabilitation

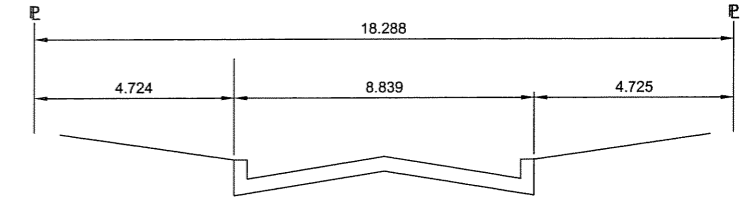

SECTION A - A
N.T.S.

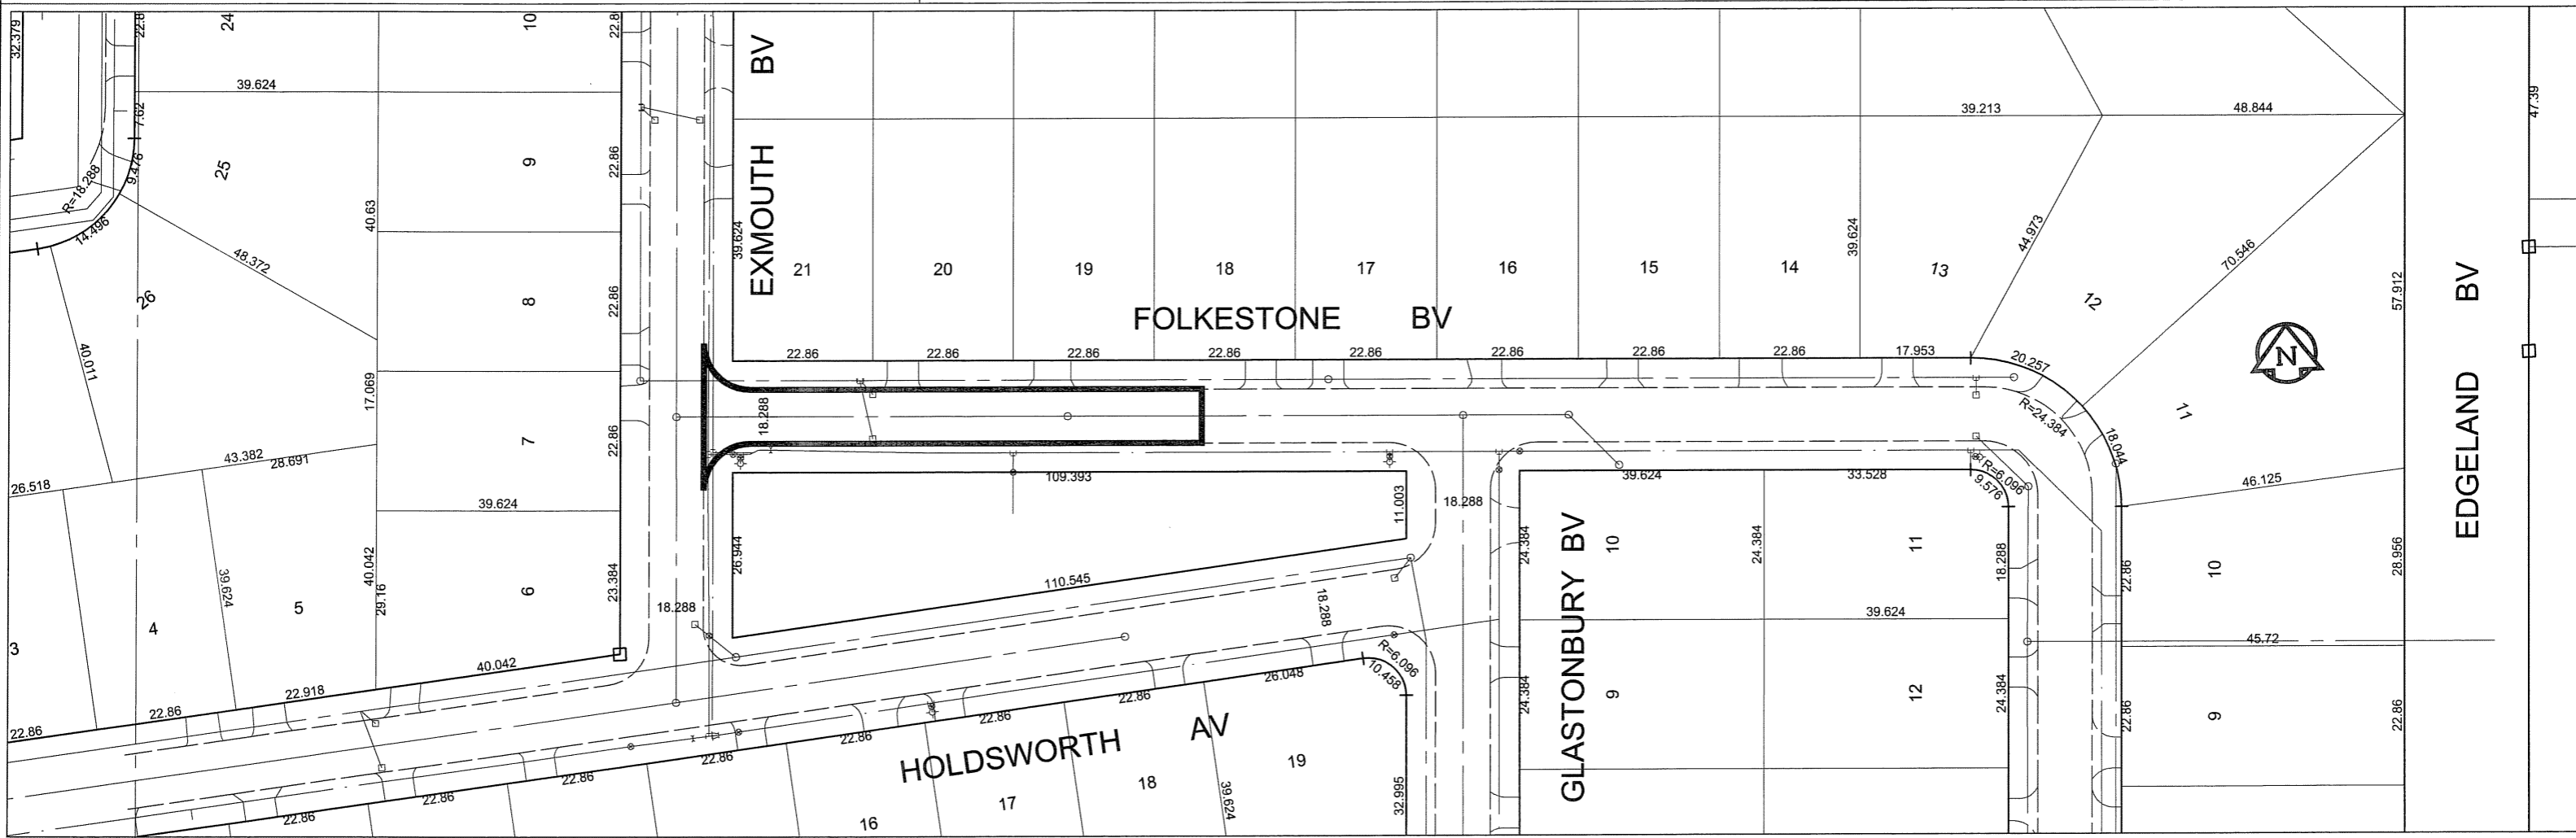

 CONCRETE LIMIT

UMA | AECOM

© 2007 UMA ENGINEERING LTD. ALL RIGHTS RESERVED.



THE CITY OF WINNIPEG
PUBLIC WORKS DEPARTMENT
TRANSPORTATION ENGINEERING DIVISION
TECHNOLOGY SERVICES BRANCH
106 - 1155 PACIFIC AVE

DATE:
07/03/30

DRAWN BY:
KLC

DRAWING NO.:
01-CTF002

SCALE:
1:1000

2007 RESIDENTIAL STREET RENEWAL ON
FOLKESTONE BOULEVARD
FROM: EXMOUTH BOULEVARD
TO: GLASTONBURY BOULEVARD