



NOTE:
STATIONING ALONG CENTRELINE OF WAVERLEY STREET RIGHT-OF-WAY.

0+650 0+675 0+700 0+725 0+750 0+775 0+800
WAVERLEY STREET – SOUTHBOUND

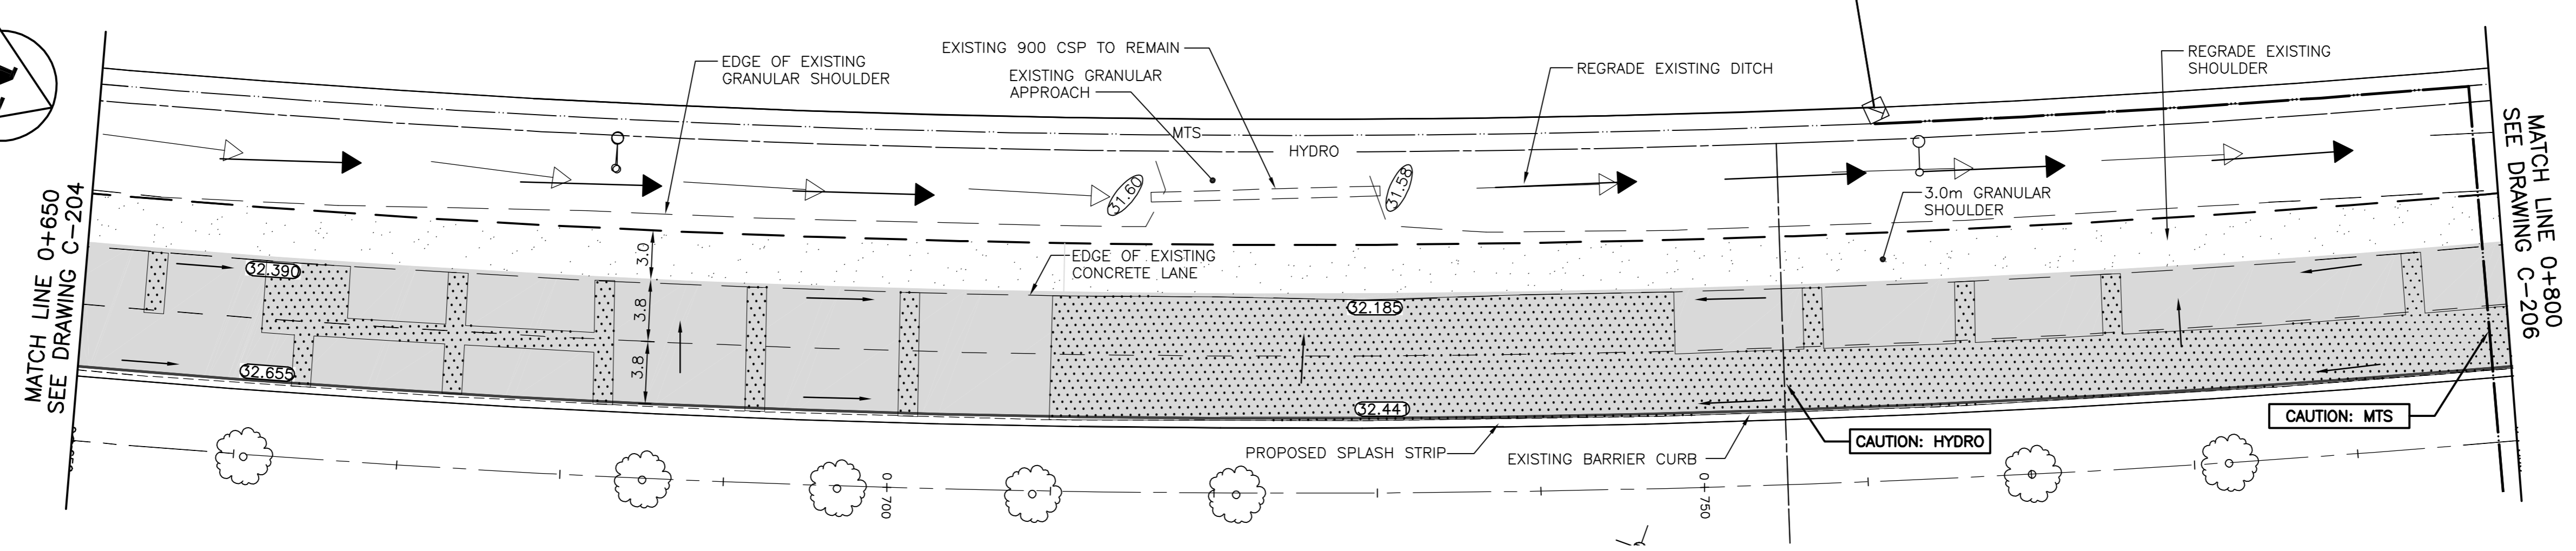

WARNING

IF POWER EQUIPMENT OR EXPLOSIVES ARE TO BE USED FOR EXCAVATION ON THIS PROJECT THE CONTRACTOR MUST:
1) NOTIFY THE GAS COMPANY OF THE PROPOSED LOCATION OF EXCAVATION.
2) TAKE PRECAUTION TO AVOID DAMAGE TO GAS COMPANY INSTALLATIONS.
SEE PROVINCIAL REGULATION 140/92 FOR DETAILS

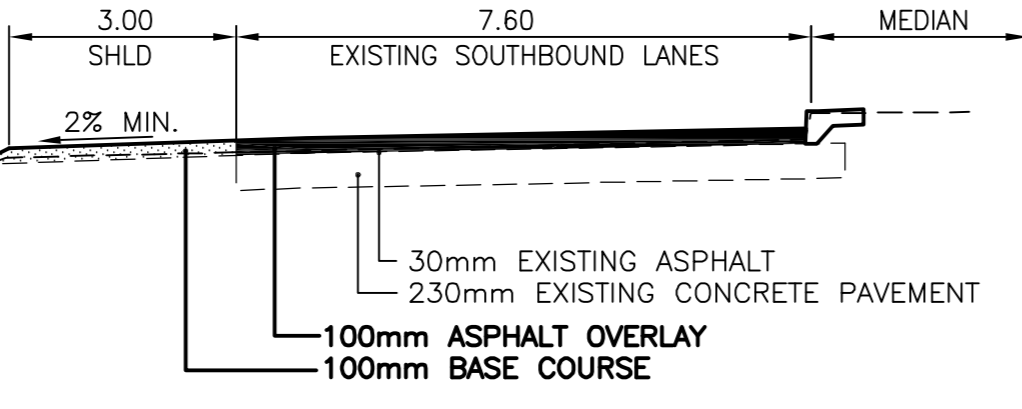

TYPICAL PAVEMENT SECTION SOUTHBOUND LANES

BENCH MARK: 217 (654217) - E. shoulder of gravel Two-Mile Rd. (formerly Waverley St.) & drain S. of Sugarbeet spur line, 3rd set of hydro poles S. of Conc. new Waverley St., Tblt. in 7.6m Conc. pile, 57.3m S. of hydro poles & 8.3m W. of line most Wly. set of hydro poles.

APEGM
Certificate of Authorization
Stantec Consulting Ltd.
No. 1301 Expiry: April 30, 2007

METRIC
WHOLE NUMBERS INDICATE MILLIMETRES
DECIMALIZED NUMBERS INDICATE METRES

150 WM	FEEDERMAIN	-750 FM	-----	HYDRO	-----	150 WM	WATERMAIN	150 WM
750 FM	WATERMAIN	150 WM	-----	M.T.S.	-----	150 WM	HYDRANT VALVE	-----
+	HYDRANT	+	-----	CONCRETE	-----	300 LBS	LAND DRAINAGE SEWER	300 LBS
◇	VALVE	◇	-----	ASPHALT	-----	250 WWS	WASTE WATER SEWER	250 WWS
⊠	CATCH BASIN	⊠	-----	SIDEWALK	-----	X	Q PROFILE	-----
▽	CURB INLET	▽	-----	PROPERTY LINE	-----	□	NORTH OR WEST GUTTER	-----
+	JUNCTIONS	+	-----	SURVEY BAR	-----	○	SOUTH OR EAST GUTTER	-----
+	CULVERT	+	-----	DITCH	-----	◇	NORTH OR WEST R	-----
---	GAS	(31.334)	-----	ELEVATION	-----	○	SOUTH OR EAST R	-----
---	SPLASH STRIP	---	-----	SIDEWALK RAMP	-----	△	NORTH OR WEST DITCH	-----
---	BARRIER CURB	(31.334)	-----	DITCH ELEVATION	-----	▽	SOUTH OR EAST DITCH	-----
---	LEGEND-PLAN	PROPOSED	-----	LEGEND-PLAN	PROPOSED	---	LEGEND-PROFILE	PROPOSED

LOCATION APPROVED UNDERGROUND STRUCTURES
B.M. 75-005
ELEV. 232.818 m

DESIGNED BY	W.K.B.	CHECKED BY	V.M.M.
DRAWN BY	T.G.	APPROVED BY	W.K.B.
B ISSUED FOR TENDER	07.03.30	W.K.B.	
A ISSUED FOR CLIENT REVIEW	07.03.14	W.K.B.	

NOTE:
LOCATION OF UNDERGROUND STRUCTURES AS SHOWN ARE BASED ON THE BEST INFORMATION AVAILABLE BUT NO GUARANTEE IS GIVEN THAT ALL EXISTING UTILITIES ARE SHOWN OR THAT THE GIVEN LOCATIONS ARE EXACT. CONFIRMATION OF EXISTENCE AND EXACT LOCATION OF ALL SERVICES MUST BE OBTAINED FROM THE INDIVIDUAL UTILITIES BEFORE PROCEEDING WITH CONSTRUCTION.

Stantec Consulting Ltd.
905 Waverley Street, Winnipeg, Manitoba
Tel 204-489-5900 Fax 204-453-9012



THE CITY OF WINNIPEG
Winnipeg TRANSPORTATION ENGINEERING DIVISION
WAVERLEY STREET-SOUTHBOUND
BISON DRIVE TO BISHOP GRANDIN BOULEVARD
STA. 0+650 TO STA. 0+800
2007 REGIONAL STREETS PROGRAM

NO.	REVISIONS	DATE	BY	DATE
B	ISSUED FOR TENDER	07.03.30	W.K.B.	
A	ISSUED FOR CLIENT REVIEW	07.03.14	W.K.B.	

SHEET	6	OF	15
CAD FILE DRAWING NUMBER	04580c-201-685.dwg		
CITY DRAWING NUMBER	P-3276-6		

M:\1\1\1\wv\04580c-201\04580c-201.dwg 2007-03-27 02:58PM by: sp4