


1 ENLARGED PLAN - WASHROOMS
SCALE 1:50


KEY NOTES

- KITCHEN CABINETS/COUNTERS - SEE 4/A-10 FOR MILLWORK DRAWINGS
- COOLER UNIT - EXISTING ITEM. CONFIRM SIZE
- FREEZER UNIT - EXISTING ITEM. CONFIRM SIZE
- THREE COMPARTMENT SINK - EXISTING ITEM. CONFIRM SIZE - SEE MECHANICAL
- OVEN/STOVE C/W HOOD - EXISTING ITEM. CONFIRM SIZE FOR PLACEMENT IN CABINETRY
- REACH-IN COOLER - EXISTING ITEM. CONFIRM SIZE TO ENSURE PROPER FIT
- (FOUNTAIN) BEVERAGE DISPENSER - SEE MECHANICAL
- NEW ELECTRICAL SERVICE PANEL, RELOCATED SWITCHES AND CONTROLS FROM CONTROL ROOM - SEE ELECTRICAL
- NEW DUCTWORK CHASE - SEE MECHANICAL
- NEW FLOOR DRAINS - SEE MECHANICAL



2 WASHROOM ELEVATIONS
SCALE 1:50

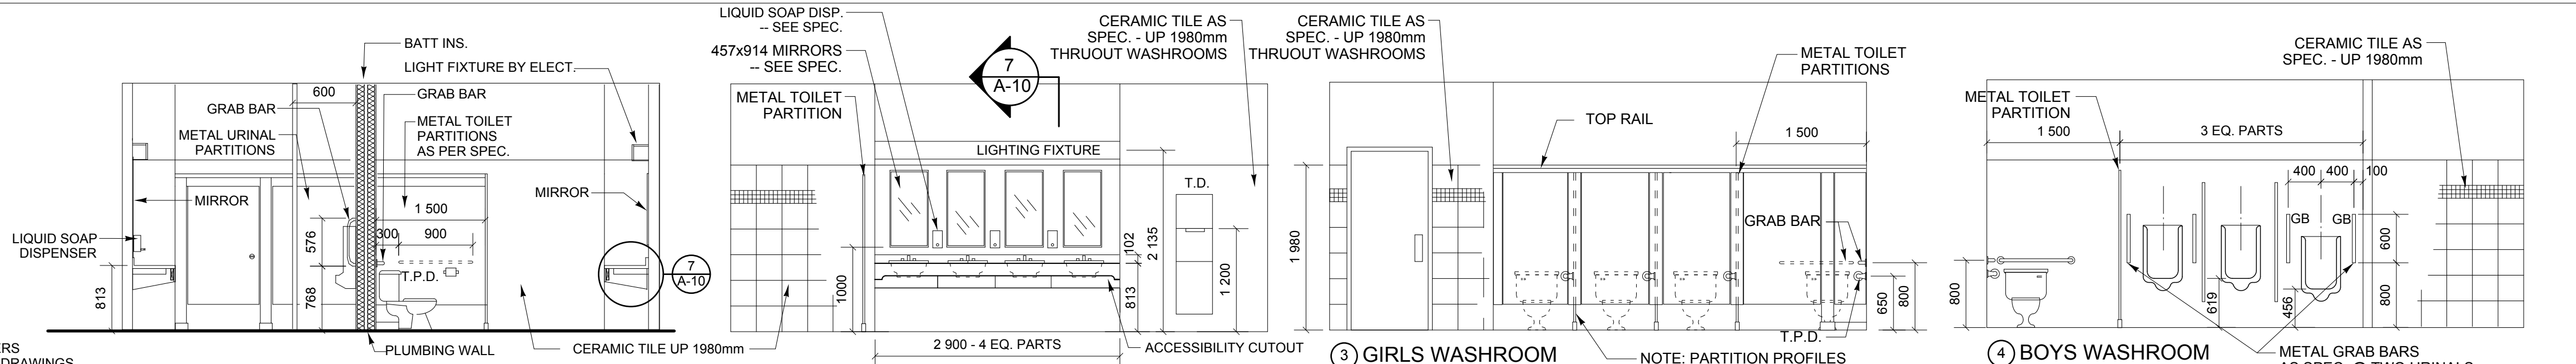

NOTE: REFER TO SPECIFICATIONS FOR INFORMATION REGARDING ALL WASHROOM FIXTURES AND ACCESSORIES. SOME ITEMS ARE TO BE RE-USED FROM EXISTING WASHROOMS.

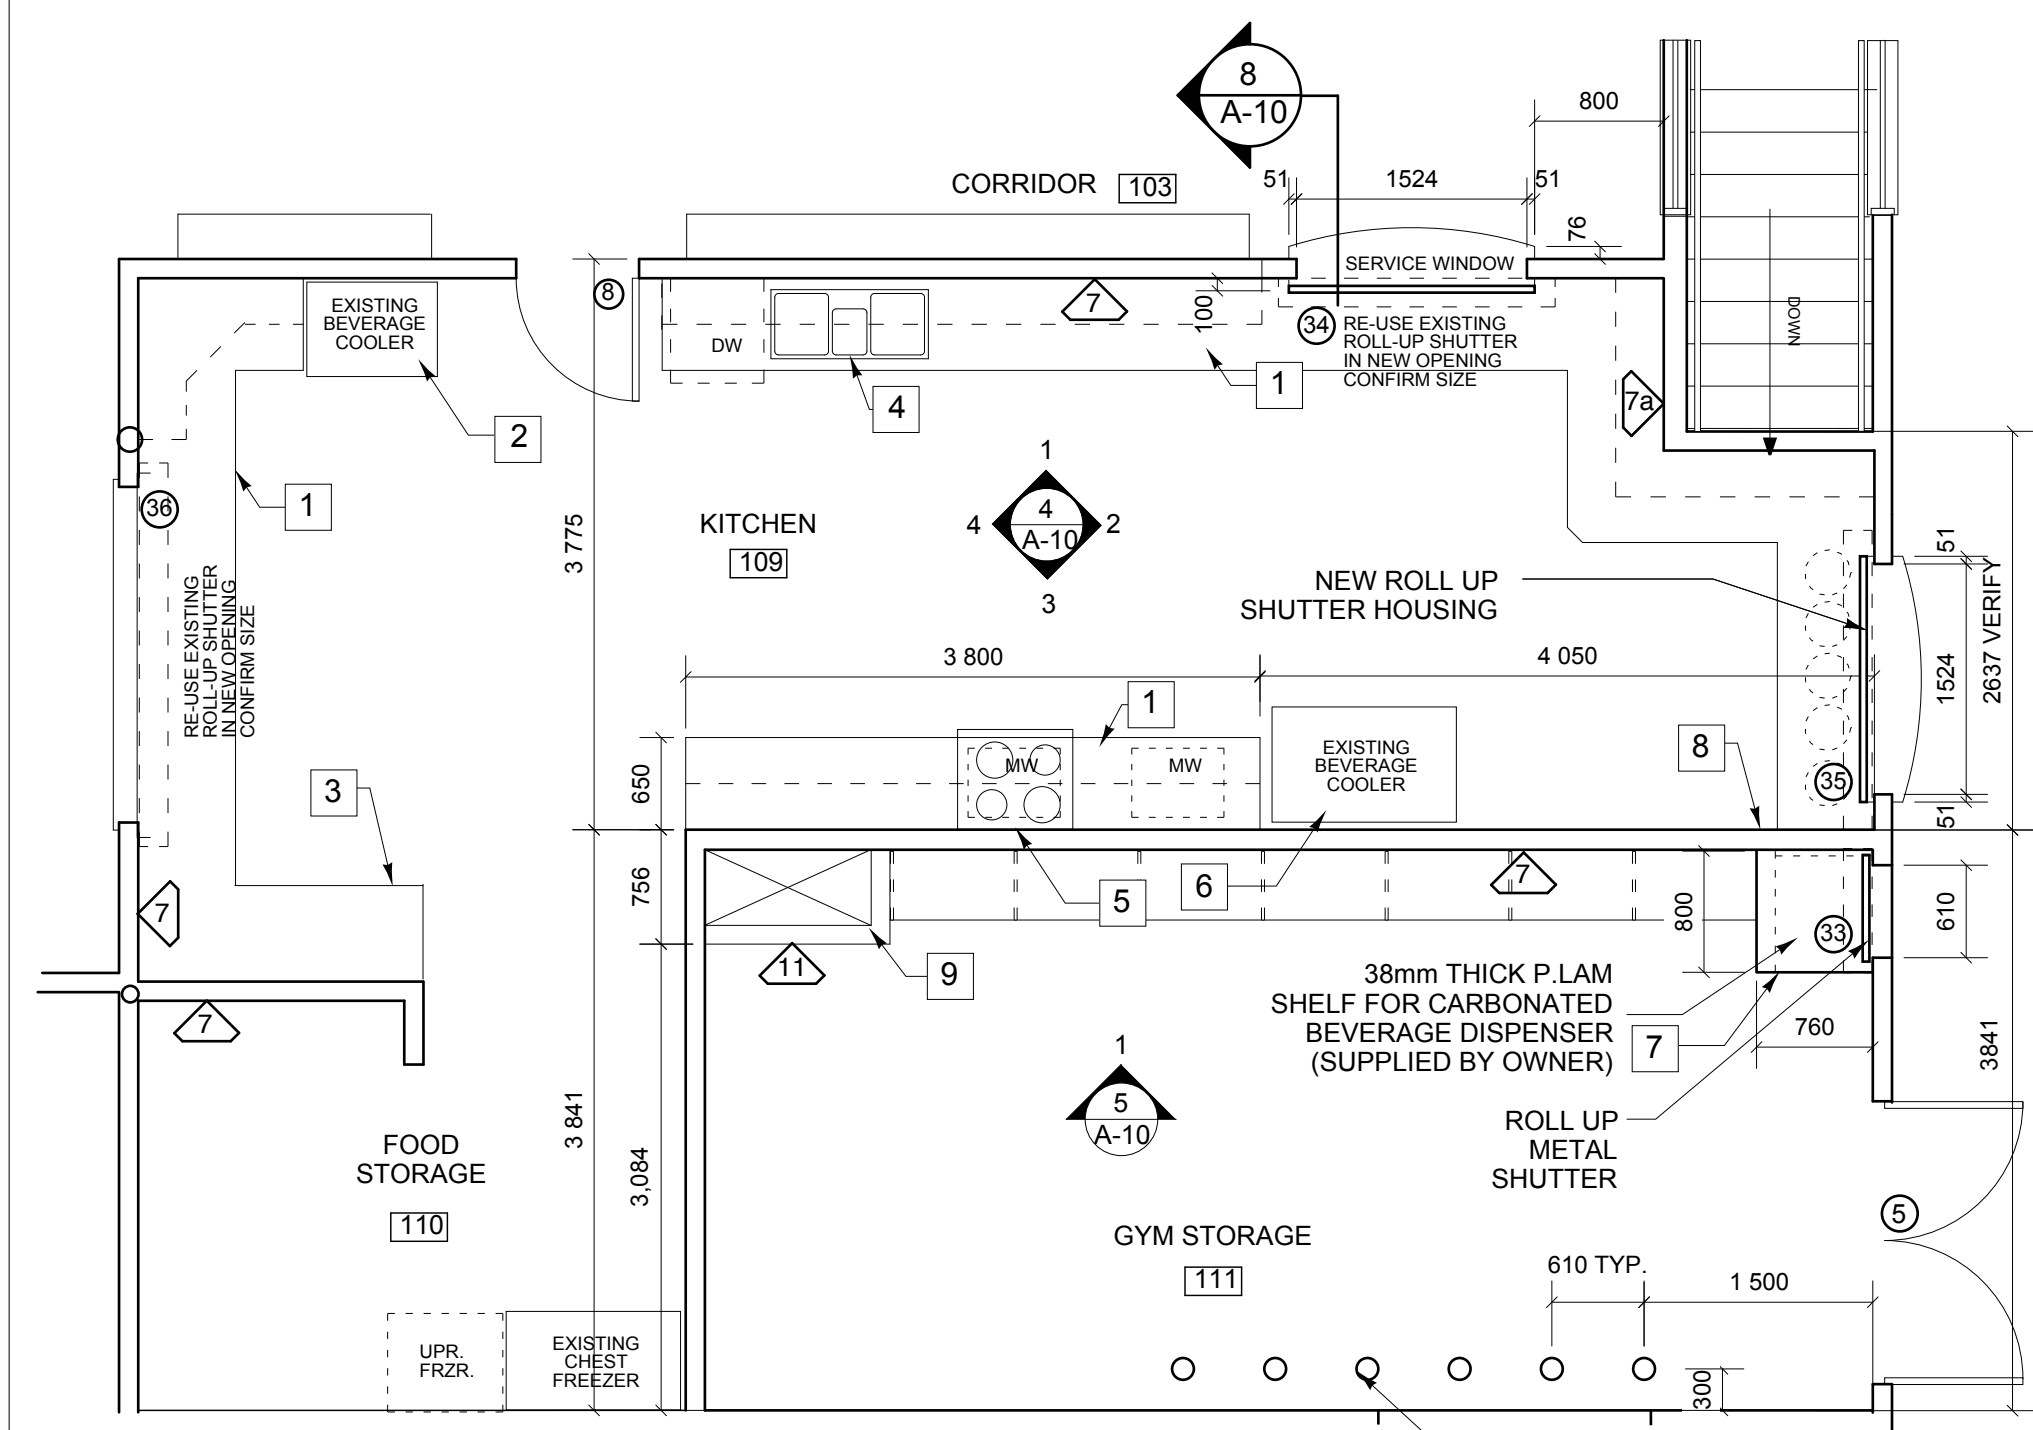

3 ENLARGED PLAN - KITCHEN
SCALE 1:50

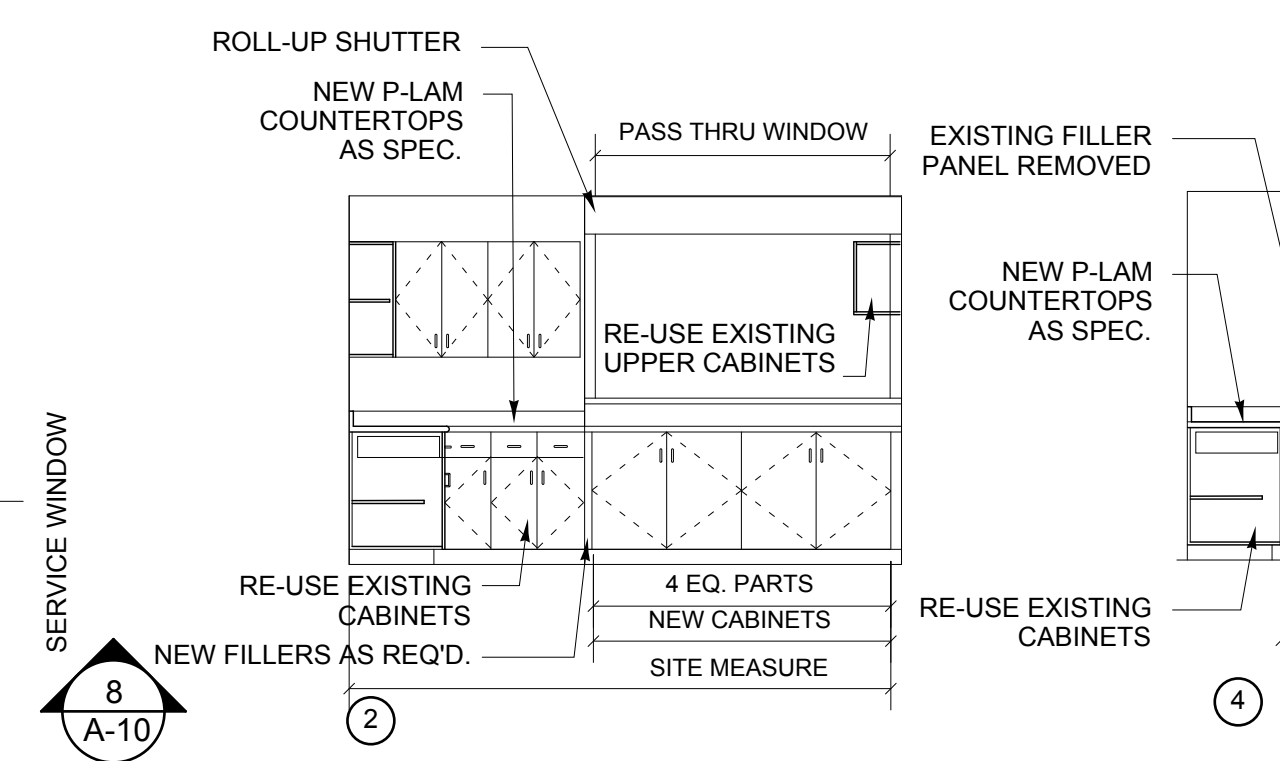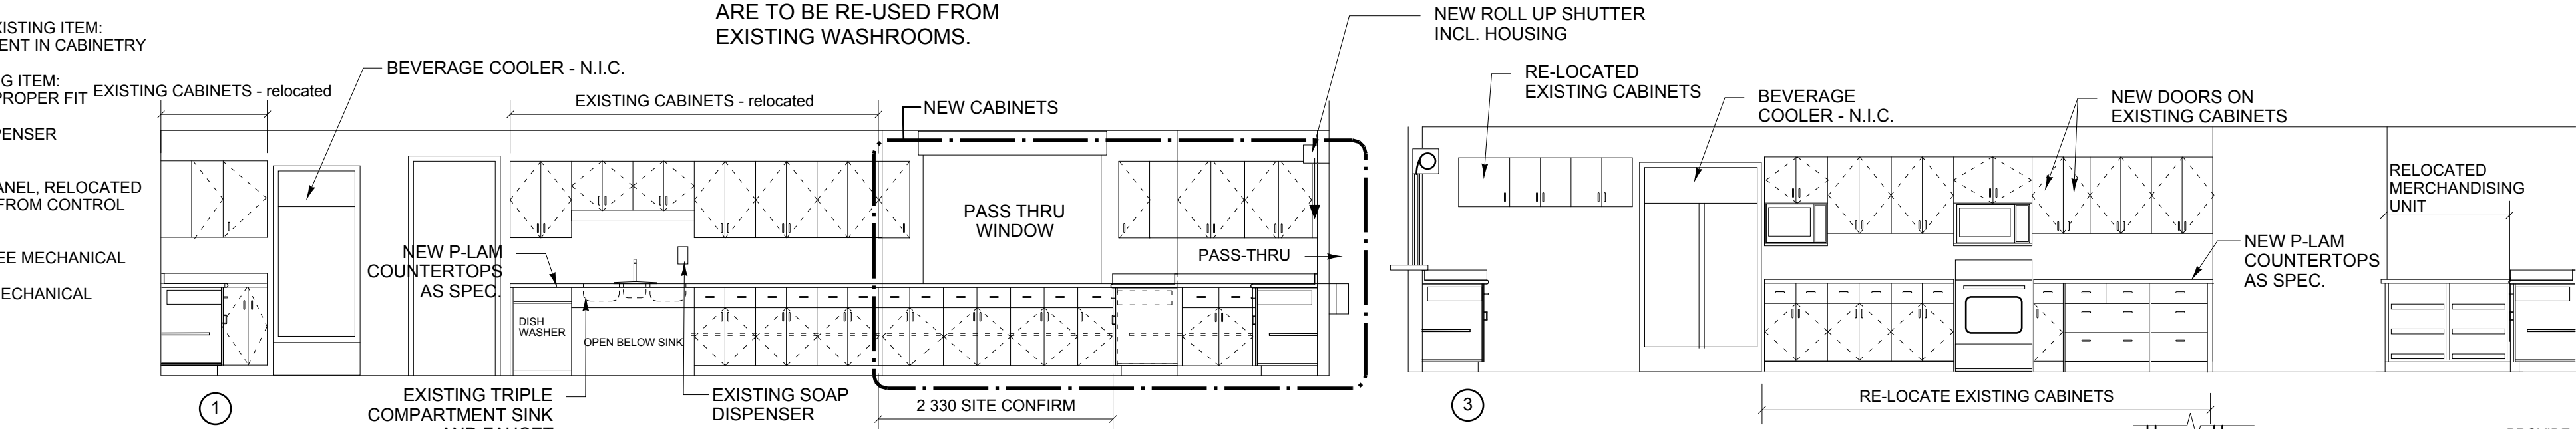


4 INTERIOR ELEVATIONS - KITCHEN
SCALE 1:50

KITCHEN MILLWORK NOTES


KITCHEN CABINETS ARE TO BE RE-USED AS SHOWN IN THE DRAWINGS. SOME CABINETS MAY REQUIRE MODIFICATION (ie: NEW DOORS TO ACCOMMODATE OPPOSITE HINGE & HARDWARE LOCATIONS, FINISHED ENDS TO CABINETS).

IN ALL LOCATIONS WHERE NEW AND MODIFIED CABINETS ARE REQUIRED, CONSTRUCTION AND FINISHES ARE TO EXACTLY MATCH THE EXISTING CABINETS. CONFIRM MATCHES TO EXISTING FINISHES AND SUPPLY SAMPLES TO THE CONTRACT ADMINISTRATOR. IF EXACT MATCHING FINISHES ARE NOT AVAILABLE, CONTACT THE CONTRACT ADMINISTRATOR FOR FURTHER INSTRUCTION.


NEW POST-FORMED P.LAM COUNTER TOPS ARE REQUIRED AT ALL LOCATIONS - REFER TO SPEC. FOR PRODUCT INFO.

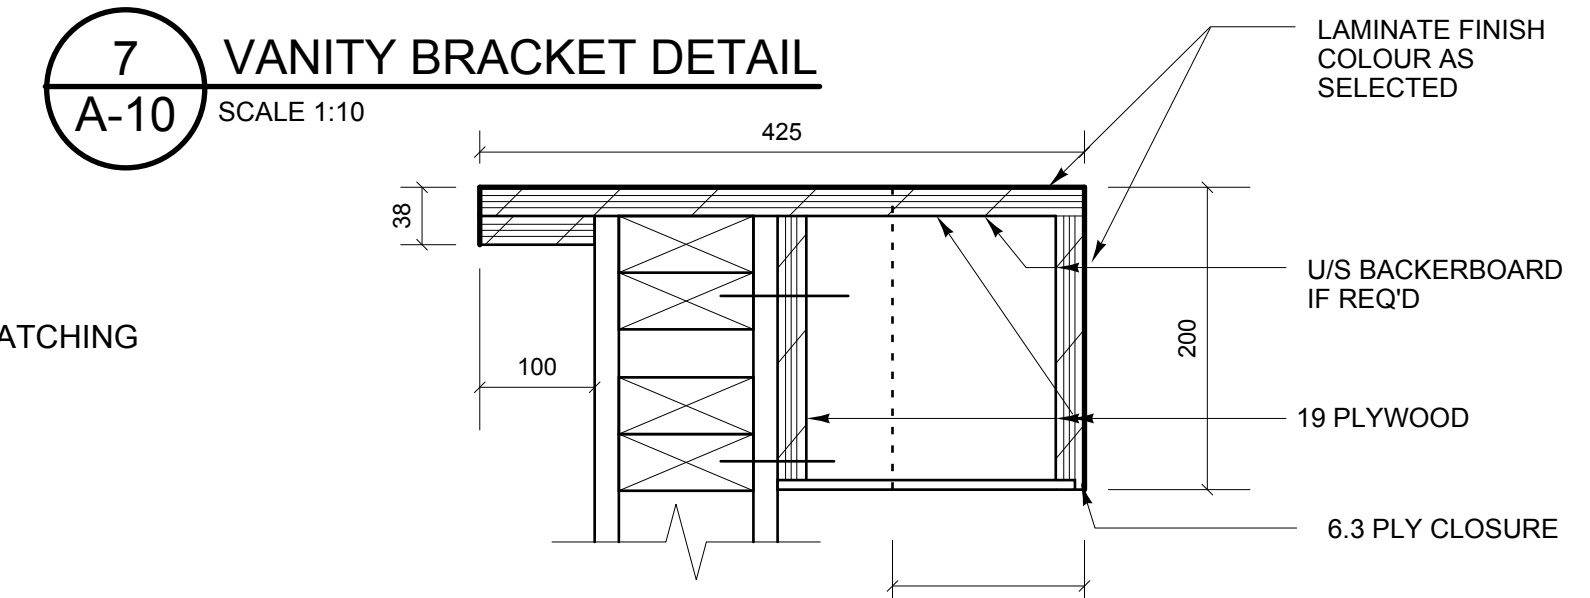


7 VANITY BRACKET DETAIL
SCALE 1:10

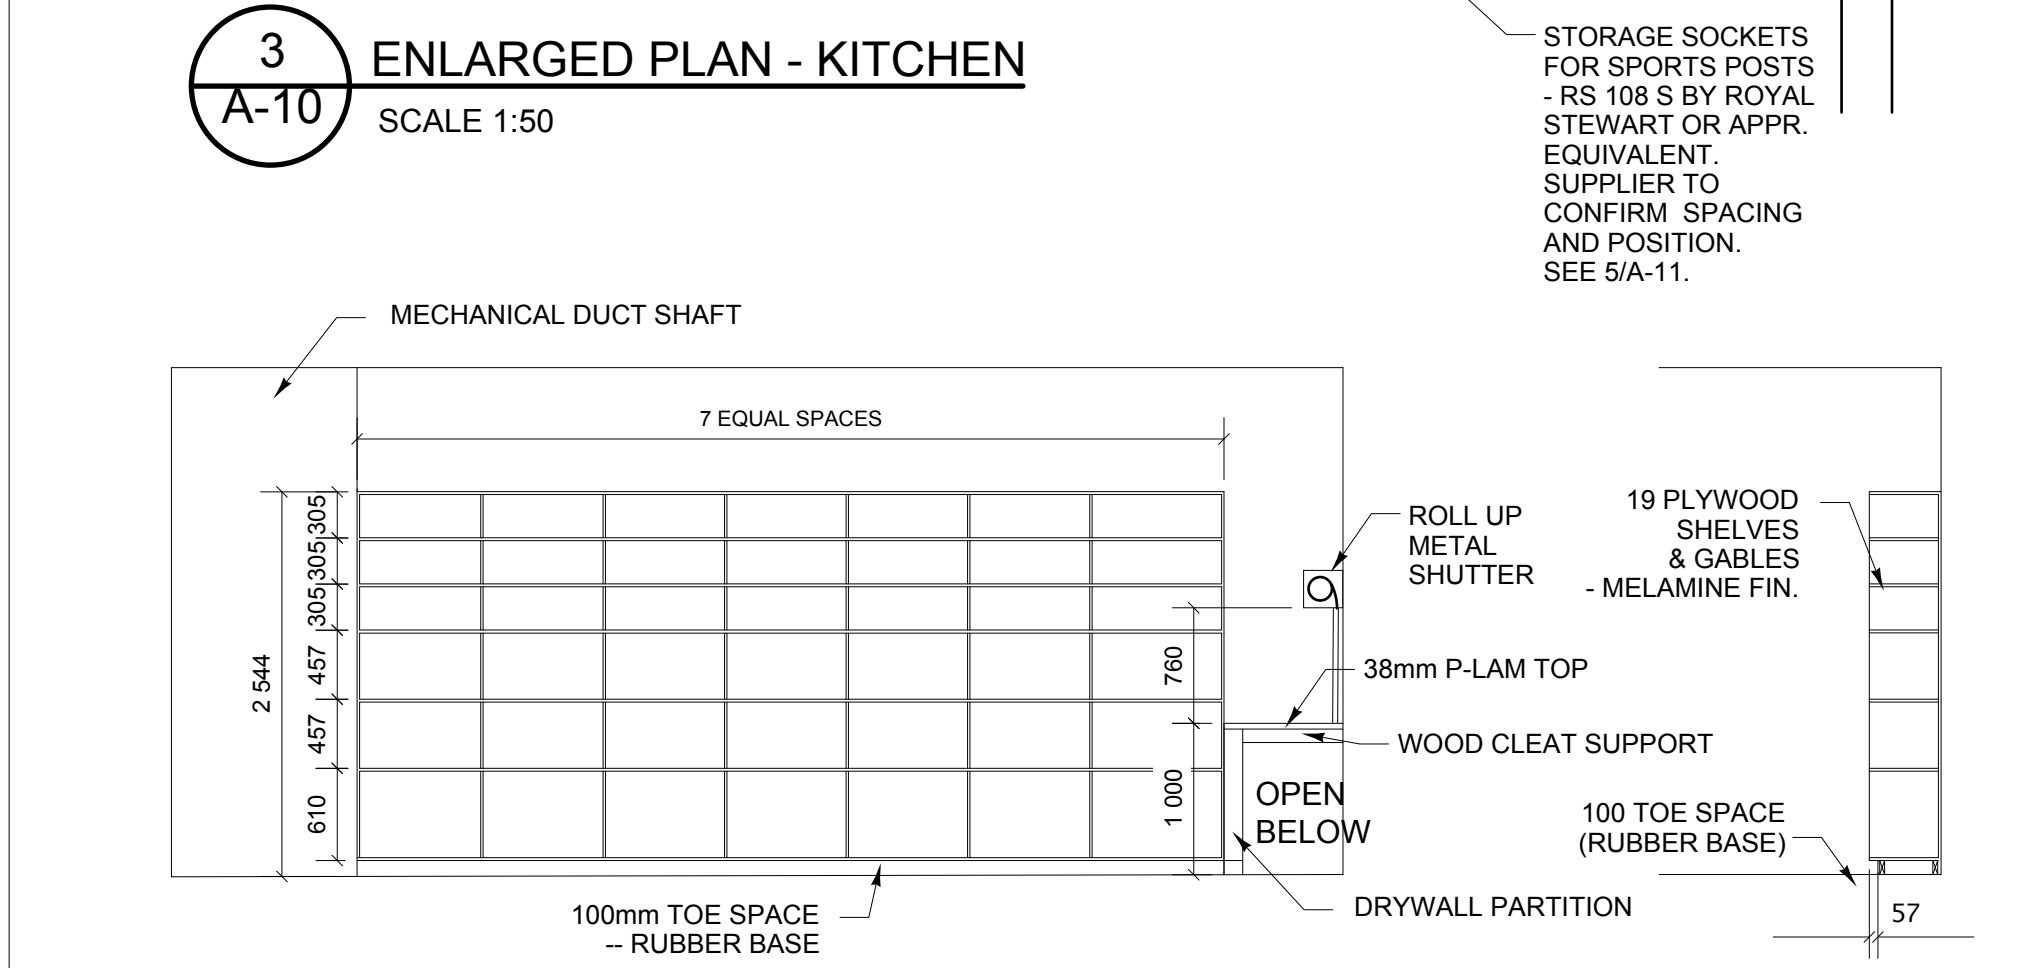


5 STORAGE ROOM SHELVING
SCALE 1:50

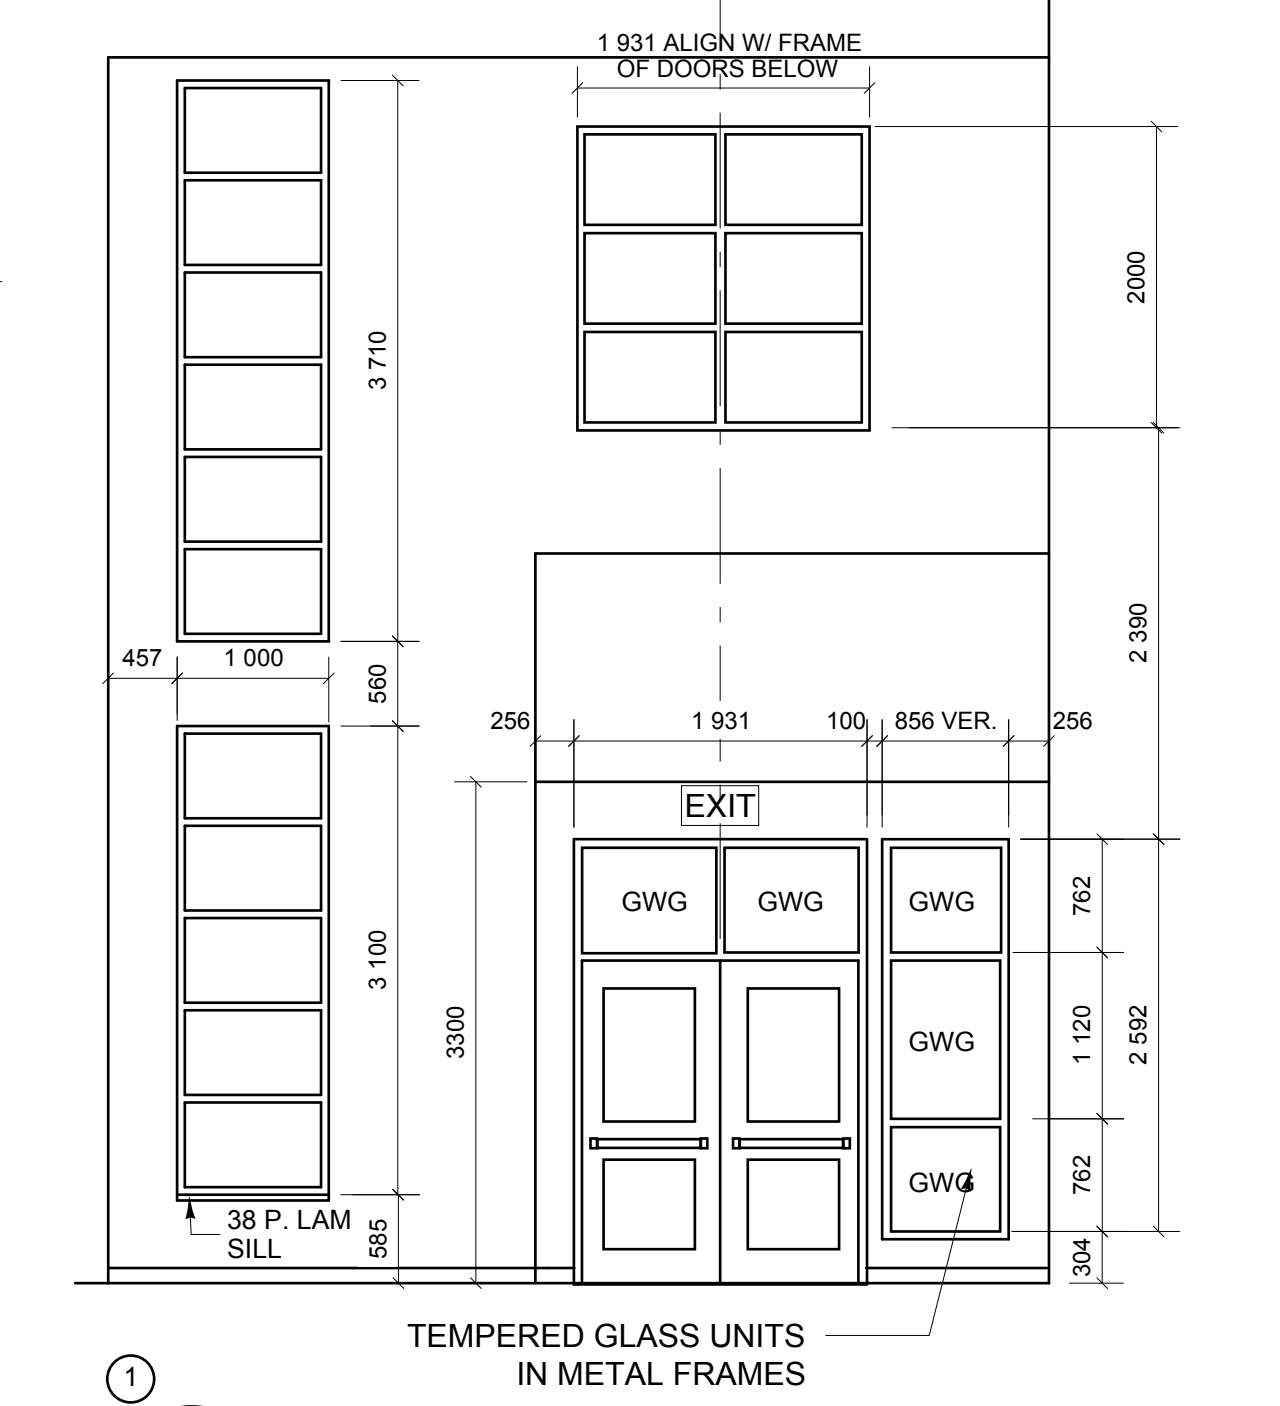

6 INTERIOR ELEVATIONS - LOBBY
SCALE 1:50

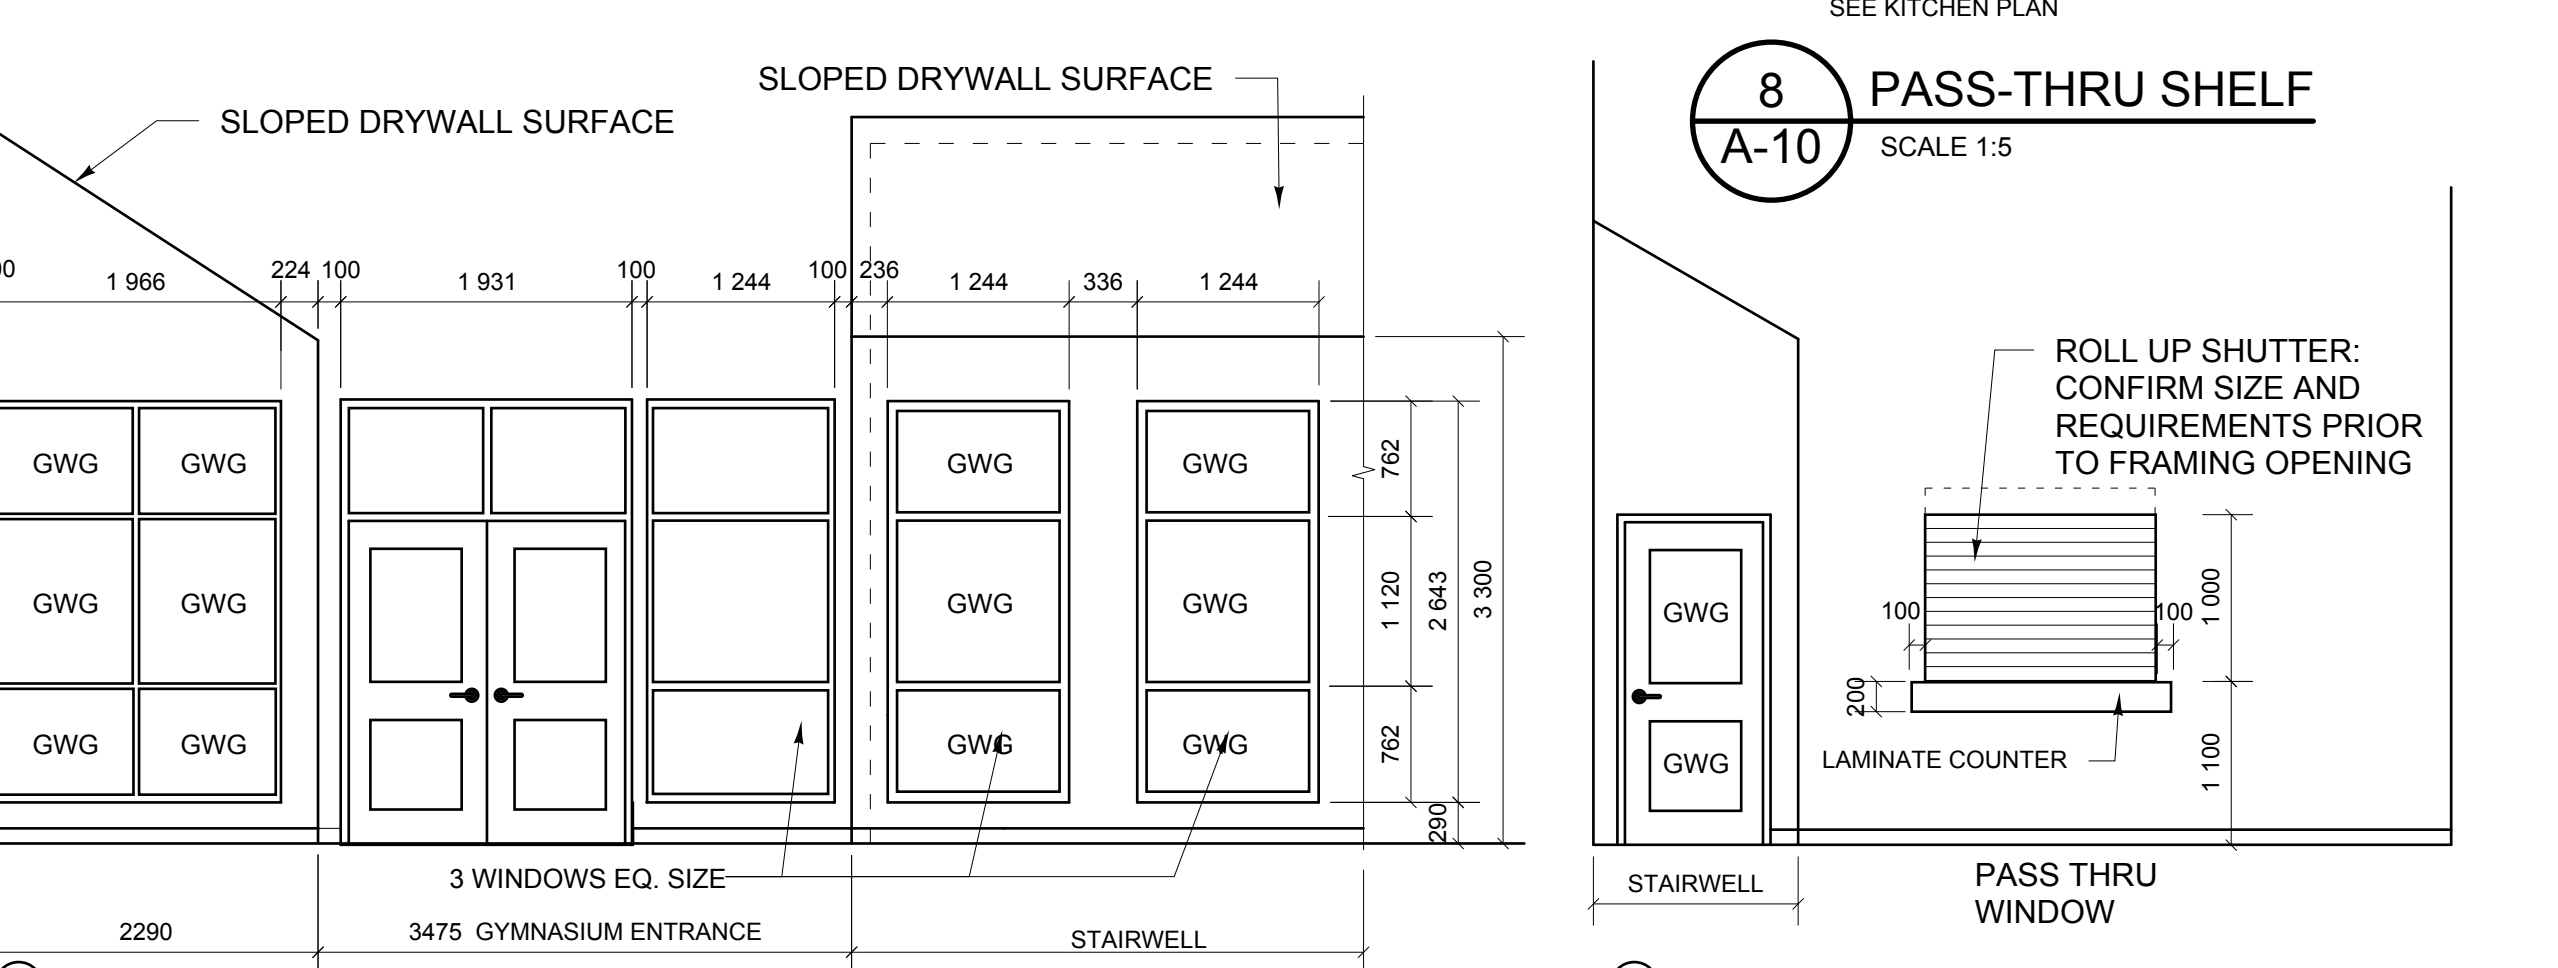

8 PASS-THRU SHELF
SCALE 1:5

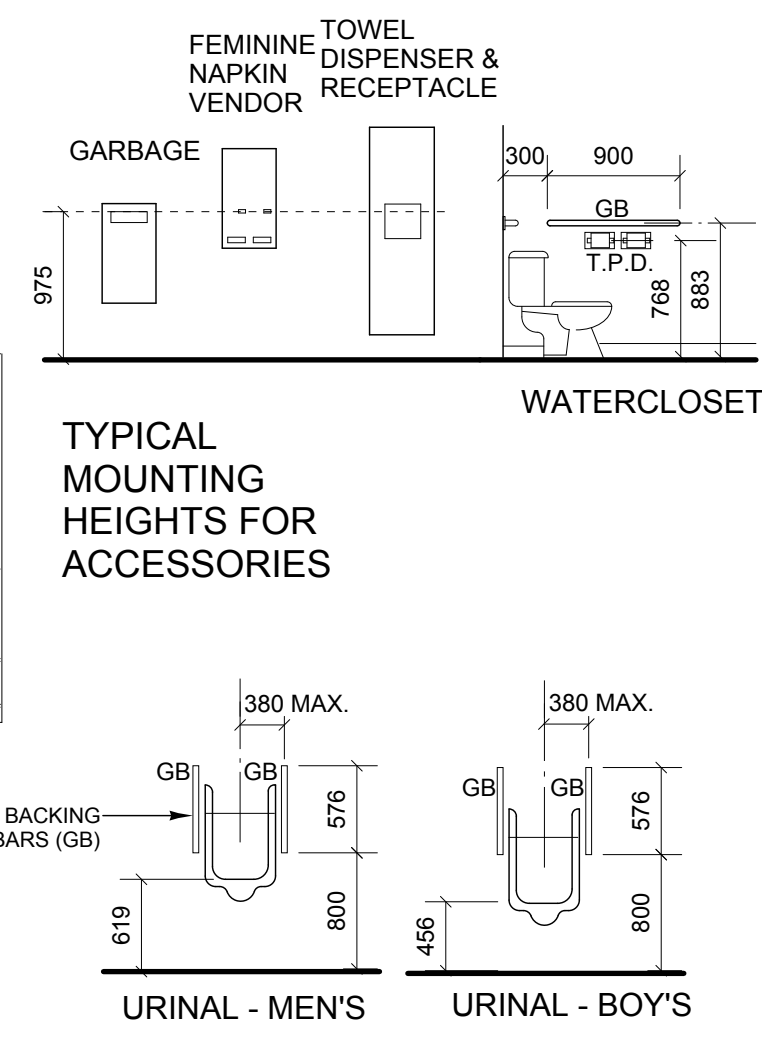

TYPICAL MOUNTING HEIGHTS FOR ACCESSORIES

This drawing must not be scaled.

The general Contractor must verify all dimensions, datums and levels prior to commencement of work. All errors and omissions must be reported immediately to the Architect.

Variations and modifications to work shown on this drawing shall not be carried out without written permission from the Architect.

This drawing is the exclusive property of the Architect and cannot be reproduced without written permission of the Architect. Reproduction must bear the name of the Architect. Copyright © 2007.



HAROLD FUNK ARCHITECT
401-55 Donald Street Winnipeg MB R3C 1L8
Tel. (204) 943-5087 Fax (204) 949-9231

VALOUR COMMUNITY CENTRE GYMNASIUM ADDITION AND RENOVATIONS

715 Telfer St. North, Winnipeg, Manitoba

sheet title
ENLARGED PLANS & DETAILS

project no. 06 1288 sheet no.
scale AS SHOWN
drawn by B.P.
approved by H.F.
date 14 November 2007