



PLAN
1:150

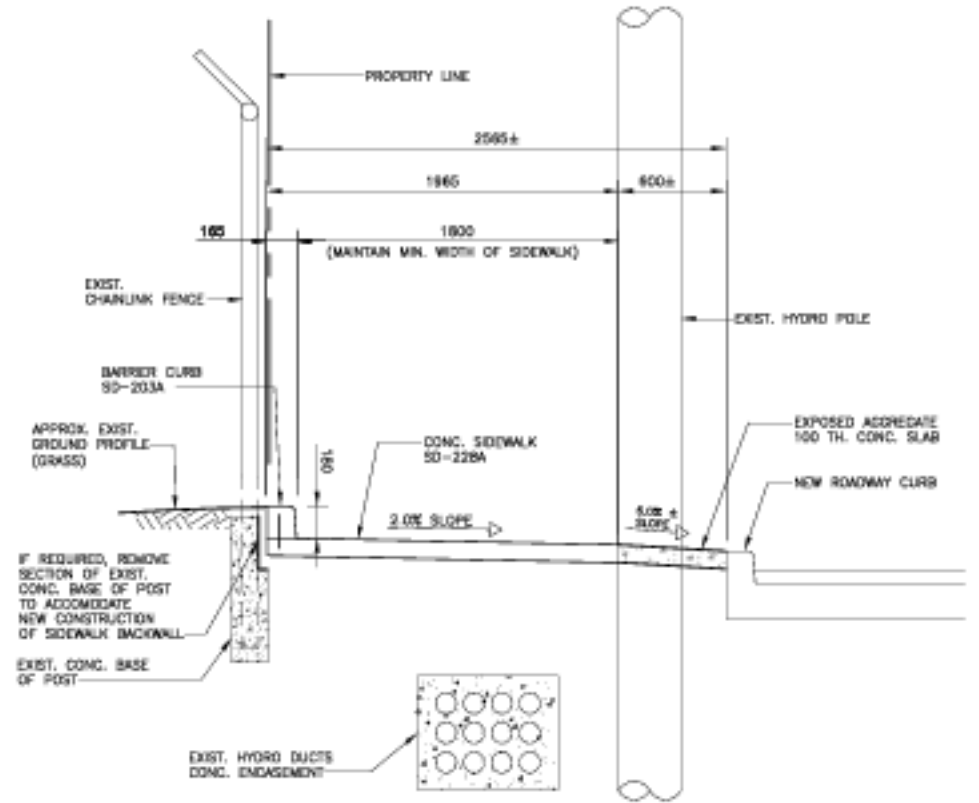

SECTION
1:20

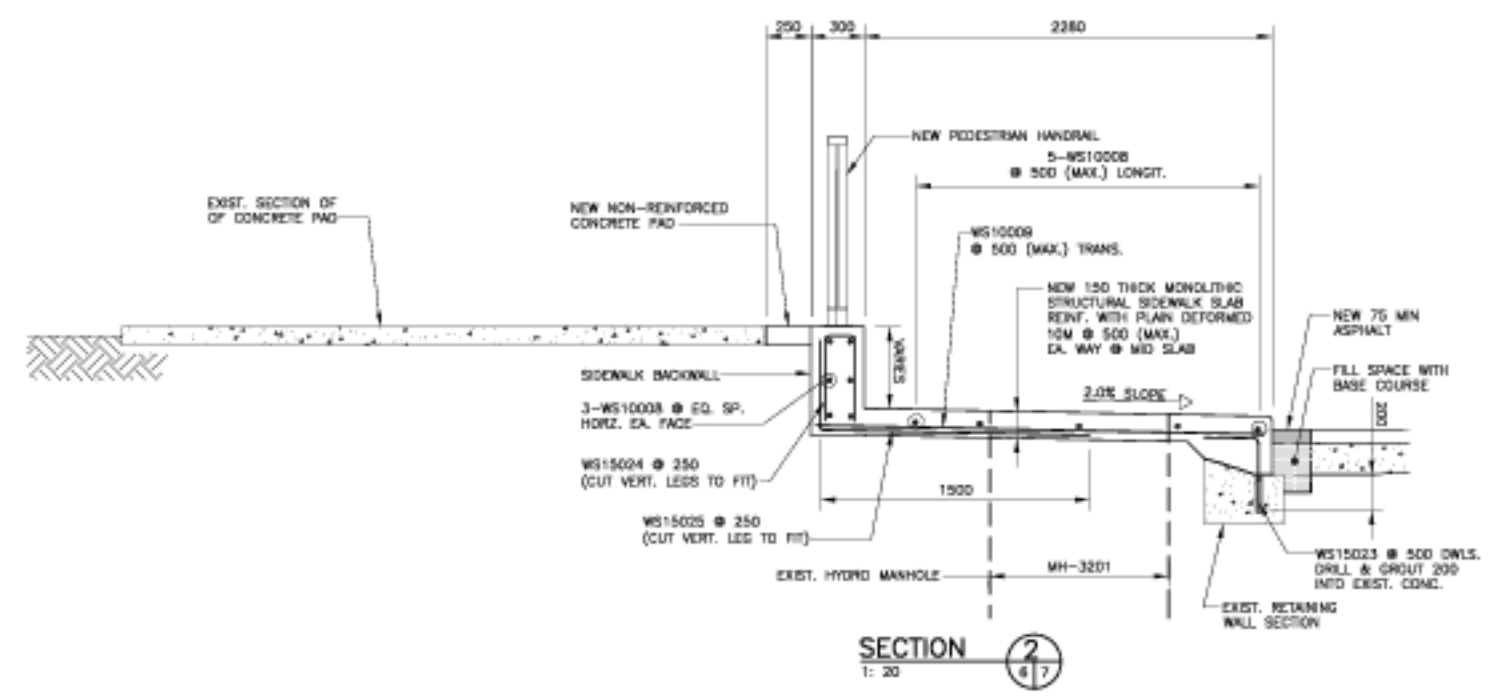

SECTION
2:20

**DRAWING REDUCED
NOT TO SCALE**

REV.	DATE	BY	CHKD.	DESCRIPTION
2	ISSUED FOR TENDER	3/1/07	VRD	
1	ISSUED FOR CITY REVIEW	3/1/07	VRD	

DESIGNED BY	VRD/NBD
CHECKED BY	VRD
APPROVED BY	RAW
DATE	APRIL 2007



ENGINEER'S SEAL
PROVINCE OF MANITOBA
REGISTERED PROFESSIONAL ENGINEER
R.A. WIEBE
08/11/87

ENGINEER'S SEAL
PROVINCE OF MANITOBA
REGISTERED PROFESSIONAL ENGINEER
A.S. DERAJ
08/11/87

CONSULTANT PROJECT NO.
06-7122-2000

THE CITY OF WINNIPEG
PUBLIC WORKS DEPARTMENT

2007 CAPITAL PROGRAM
ANNABELLA STREET UNDERPASS
RETAINING WALL REHABILITATION
AND ROADWORKS

PROPOSED CONCRETE SIDEWALK &
RETAINING WALL 2 OF 2

CITY DRAWING NUMBER
U223-07-07
SHEET 7 OF 12

BID OPP NO.
291-2007