


NOTES


- .01 Contractor is responsible for site verifications of all dimensions
- .02 Drawings are not to be scaled for estimating purposes
- .03 All areas given are approximate
- .04 Contractor is responsible for removal and reinstallation of any obstructions such as drains, ducts, conduits, vents, AC components
- .05 Contractors work in location 6.1 should not interfere with buses getting in and out of building 7 from 7:00am to 14:30pm

LEGEND

- 1 Track G, Machine shop – 4600* sq ft
- 2 Track G, Machine shop – 800* sq ft
- 3 Traffic Services – 1880* sq ft
- 4 Traffic Services – 2523* sq ft
- 5 Track G, Brakes shop – 3036* sq ft
- 6 Area for location roofer's equipment

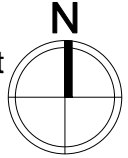

TOTAL AREA OF BUILDING A – 12839 sq ft

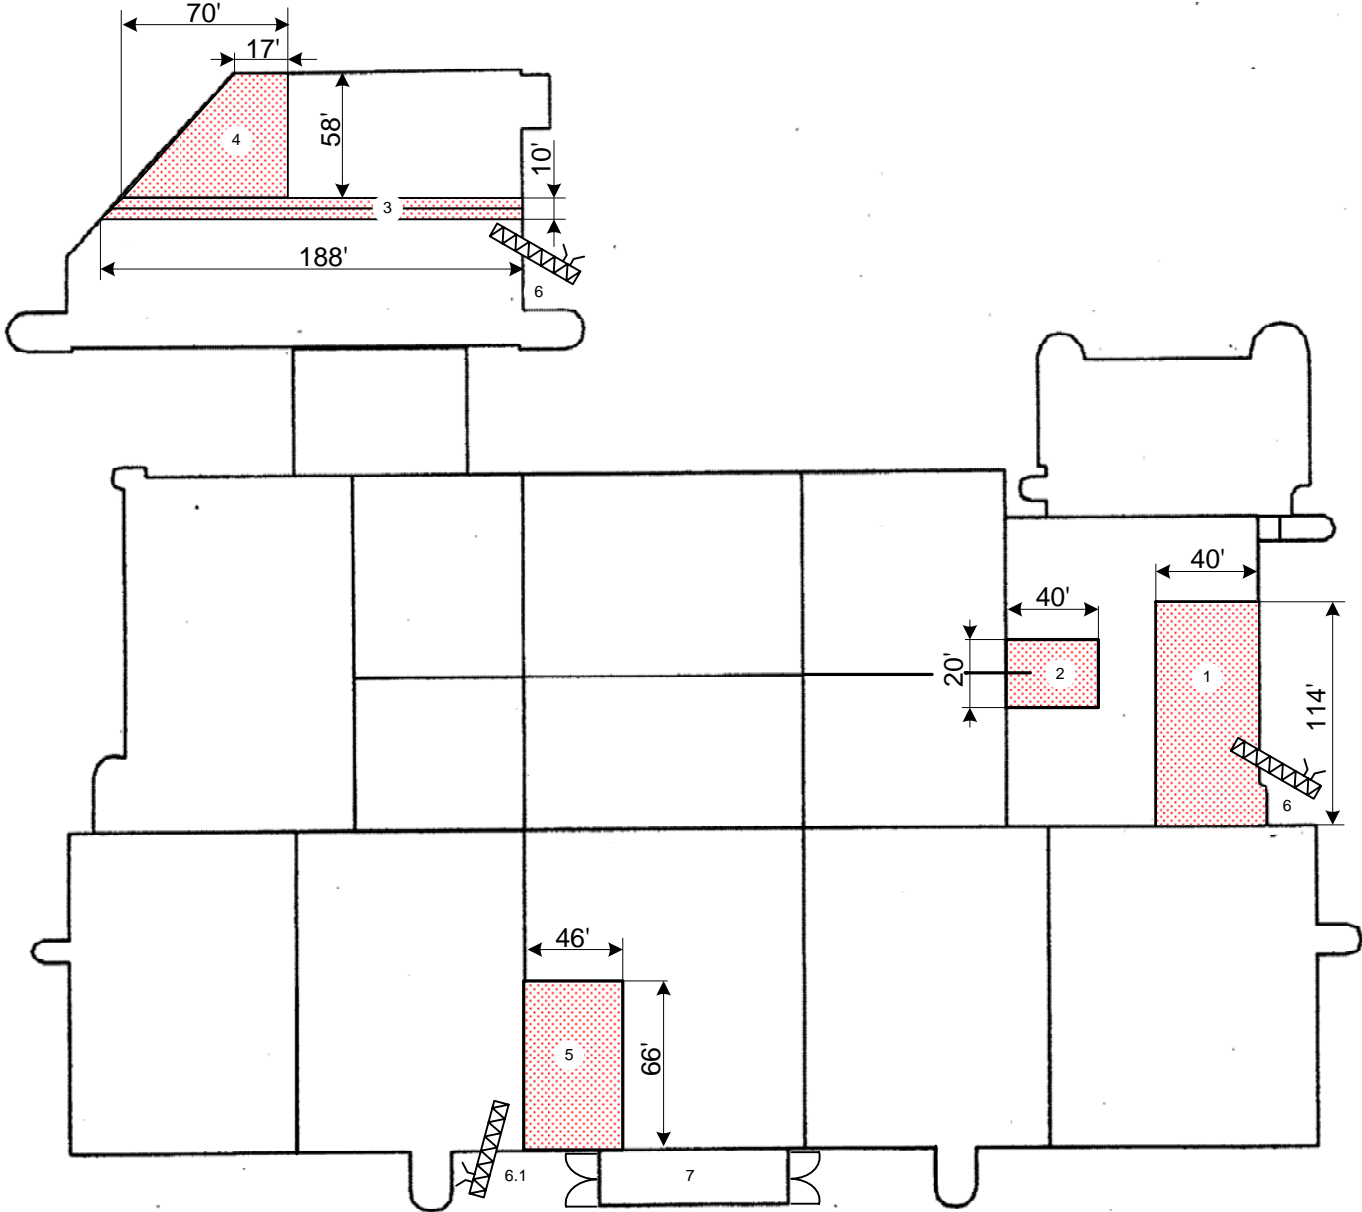

CITY OF WINNIPEG TRANSIT DEPARTMENT 421 OSBORNE STREET WINNIPEG, MB. R3L 2A2 avecherya@winnipeg.ca		PROJECT PROVISION OF ROOF REPLACEMENT AT WINNIPEG TRANSIT DEPARTMENT, 421 OSBORNE STREET		SHEET TITLE ROOF REPLACEMENT BUILDING A	
DRAWN BY AV	CHECKED BY AV	APPROVED BY	DATE 2007.04.30 eFILE 300-2007 DRAWING A-1-R 0	SCALE NTS	SHEET No. A-1
			PROJECT No. 300-2007		