


**NOTES:**

- .01 Contractor is responsible for site verifications of all dimensions
- .02 Drawings are not to be scaled for estimating purposes
- .03 All areas given are approximate

**LEGEND**

- 1 Track B, Washrack – 1600\* sq ft
- 2 Track 18, Bus Storage – 200\* sq ft
- 3 Flashing to be replaced around two air blowers (8' x 25')
- 4 Building B repair approximately 683 ft of splits, base of expansion joints

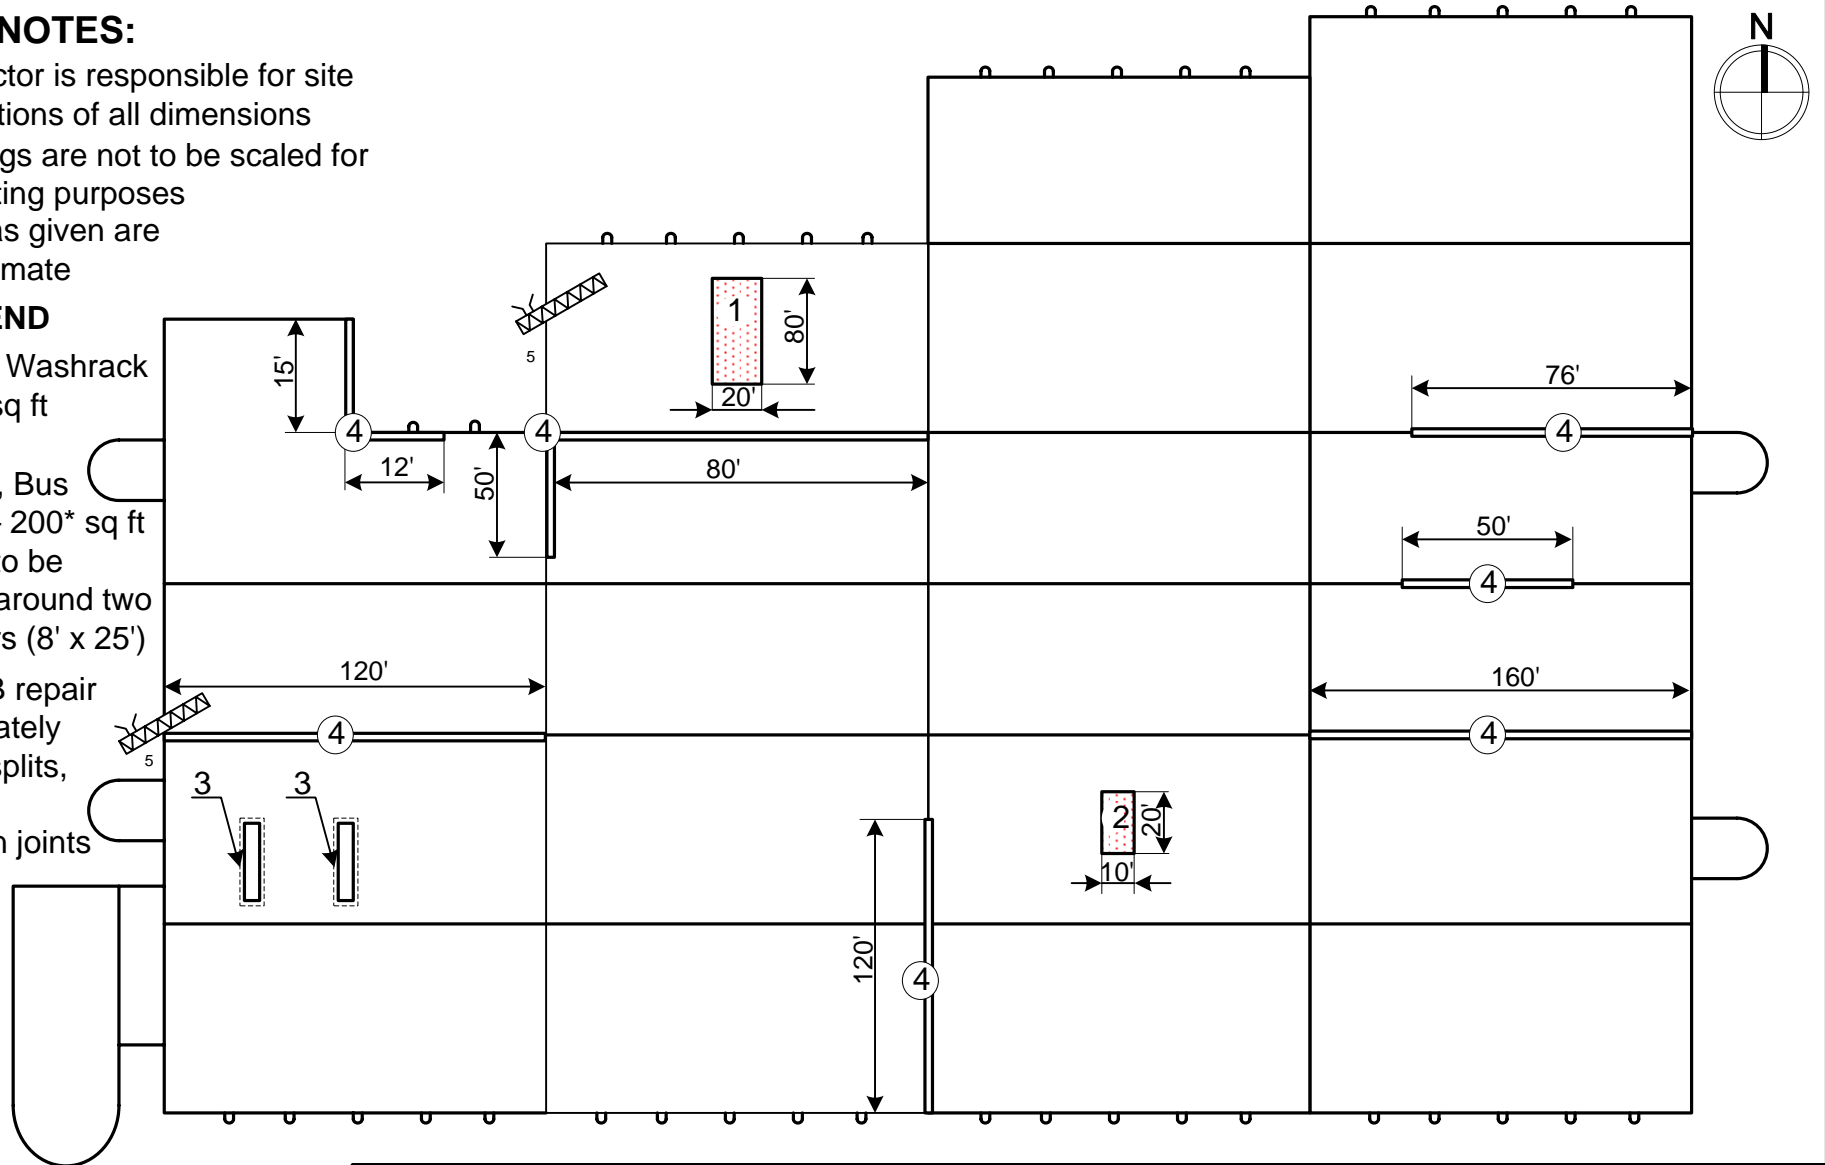

5 Area for location roofer's equipment

TOTAL AREA OF BUILDING B – 1800 sq ft

CITY OF WINNIPEG TRANSIT DEPARTMENT 421 OSBORNE STREET WINNIPEG, MB. R3L 2A2 avecherya@winnipeg.ca		PROJECT <b>PROVISION OF ROOF REPLACEMENT AT WINNIPEG TRANSIT DEPARTMENT, 421 OSBORNE STREET</b>		SHEET TITLE <b>ROOF REPLACEMENT BUILDING B</b>	
DRAWN BY <b>AV</b>	CHECKED BY <b>AV</b>	APPROVED BY	DATE <b>2007.05.10</b>	SCALE <b>NTS</b>	SHEET No. <b>A-2</b>
			eFILE <b>300-2007</b> <b>DRAWING A-2-R 0</b>	PROJECT No. <b>300-2007</b>	