


VICTOR STREET

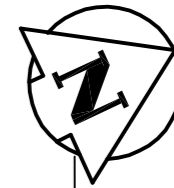


SEWER JUNCTION INFORMATION

REFERENCE MANHOLE MA20015511

DIST. FROM REF. MANHOLE	JUNCTION DIA.	CLOCK REF.
4.1m	150	09
4.8m	150	03
13.0m	150	10
13.5m	150	02
20.7m	100	02
22.4m	150	10
22.9m	150	03
31.9m	150	10
32.5m	150	03
40.6m	150	10
41.2m	150	03
50.6m	150	02

ALL JUNCTION INFORMATION BASED ON CCTV INSPECTION

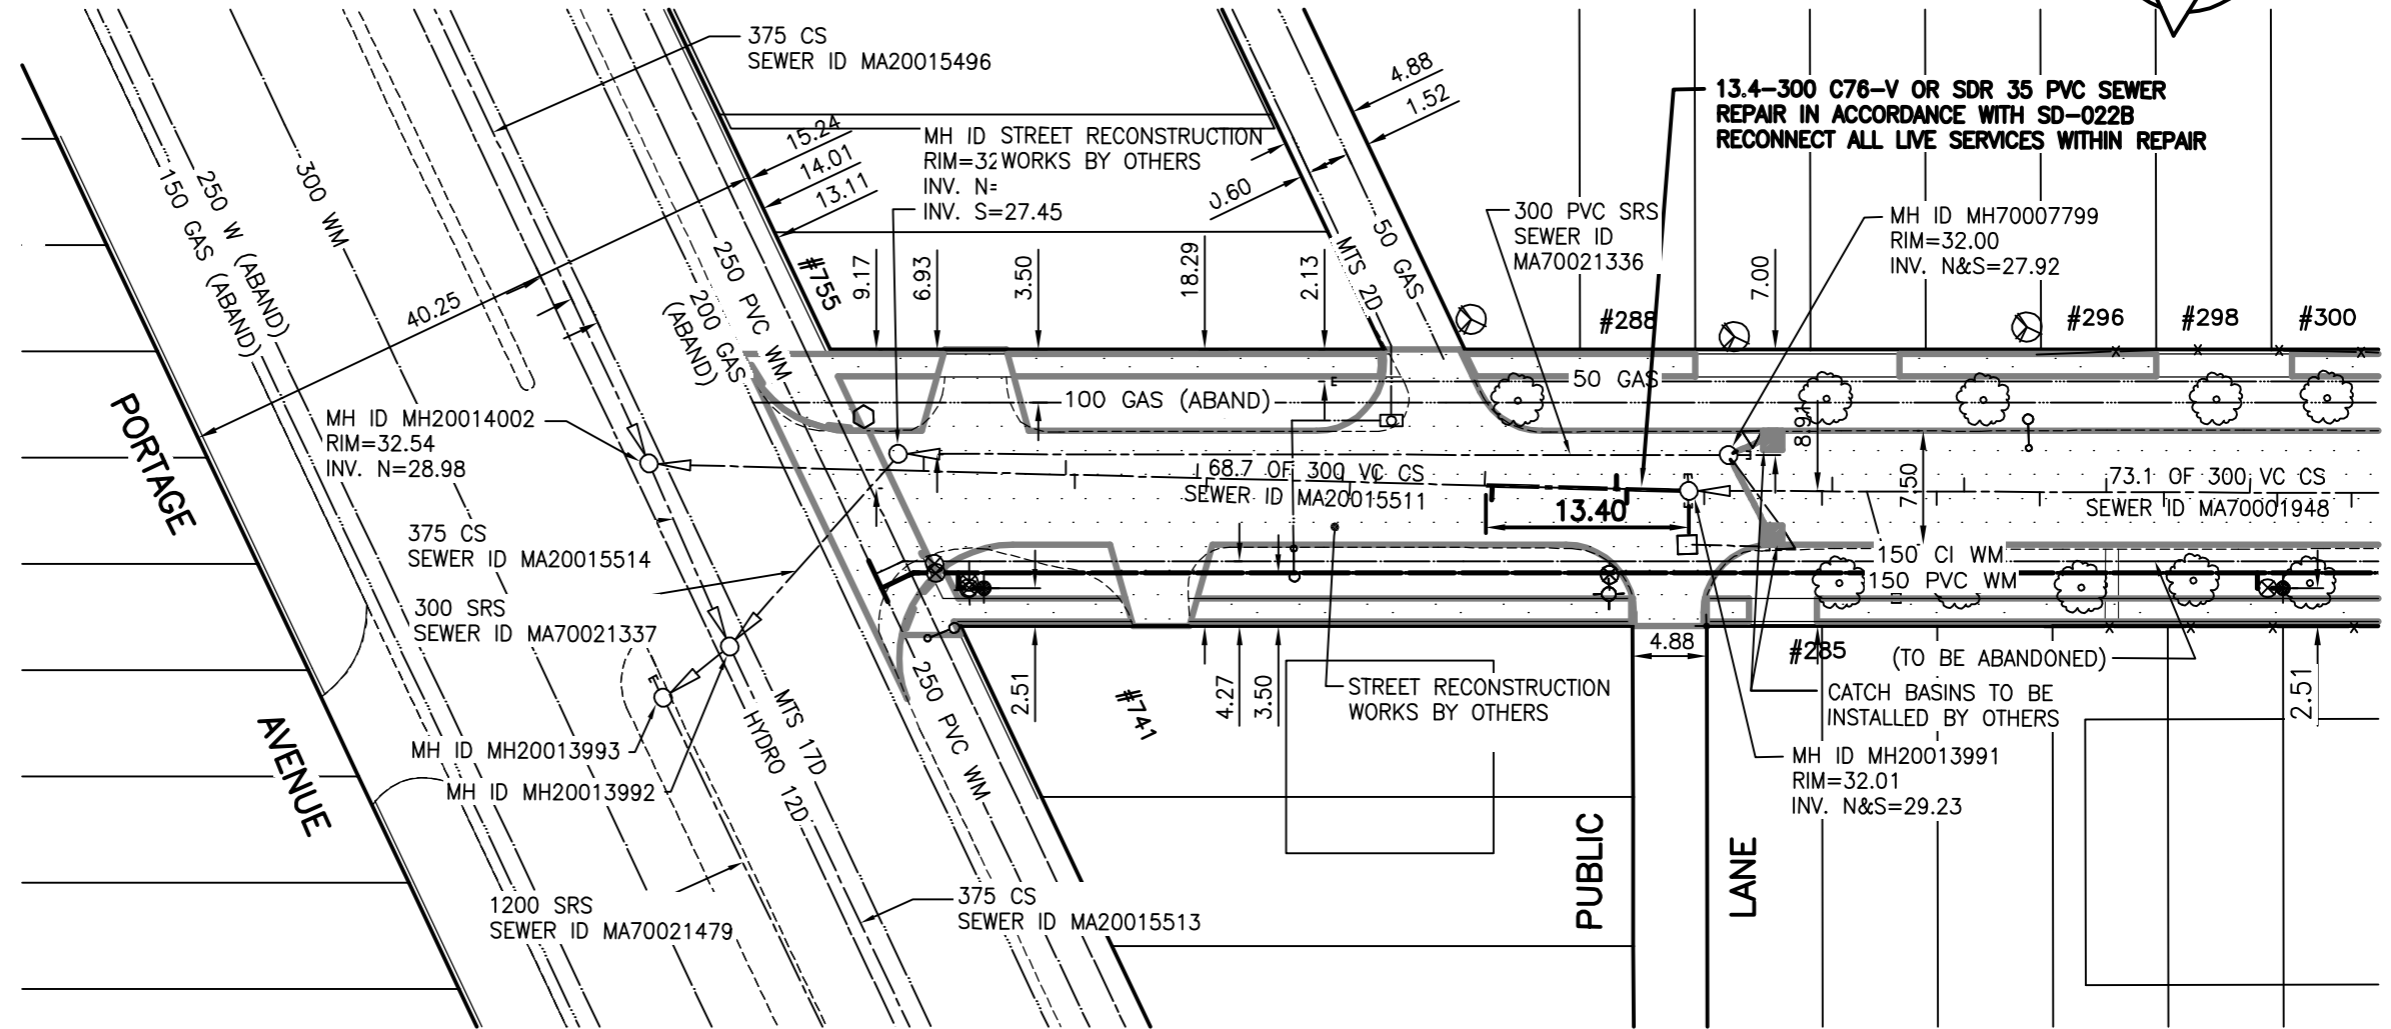

SEE DRAWING D-9162 FOR 150 WM RENEWAL INFORMATION

Certificate of Authorization
Stantec Consulting Ltd.
No. 1301 Expiry: April 30, 2008

METRIC

WHOLE NUMBERS INDICATE MILLIMETRES
DECIMALIZED NUMBERS INDICATE METRES

WARNING

IF POWER EQUIPMENT OR EXPLOSIVES ARE TO BE USED FOR EXCAVATION ON THIS PROJECT THE CONTRACTOR MUST:
1) NOTIFY THE GAS COMPANY OF THE PROPOSED LOCATION OF EXCAVATION.
2) TAKE PRECAUTION TO AVOID DAMAGE TO GAS COMPANY INSTALLATIONS.
SEE PROVINCIAL REGULATION 140/92 FOR DETAILS

BENCH MARK: N.E. cor. St. Matthews Ave. & Simcoe St., Tblt. in S. conc. foundation No. 345 Simcoe St., 0.5m E. & 1m below tyndall stone of S.W. cor. of bldg.

BID OPPORTUNITY 312-2007

LOCATION APPROVED UNDERGROUND STRUCTURES

B.M. 37-031 ELEV. 232.472m			
SUPV. U/G STRUCTURES COMMITTEE	DATE		
NOTE: LOCATION OF UNDERGROUND STRUCTURES AS SHOWN ARE BASED ON THE BEST INFORMATION AVAILABLE BUT NO GUARANTEE IS GIVEN THAT ALL EXISTING UTILITIES ARE SHOWN OR THAT THE GIVEN LOCATIONS ARE EXACT. CONFIRMATION OF EXISTENCE AND EXACT LOCATION OF ALL SERVICES MUST BE OBTAINED FROM THE INDIVIDUAL UTILITIES BEFORE PROCEEDING WITH CONSTRUCTION.			
NO.	REVISIONS	DATE	BY

Stantec Consulting Ltd.
905 Waverley Street, Winnipeg, Manitoba
Tel 204-489-5900 Fax 204-453-9012

DESIGNED BY	J.K.H.	CHECKED BY	W.A.B.
DRAWN BY	J.K.H.	APPROVED BY	H.A.K.
HOR. SCALE:	1:500	RELEASED FOR CONSTRUCTION:	
VERTICAL:	N/A	DATE	
DATE	07.04.03	DATE	

ENGINEER'S SEAL

ORIGINAL SEALED BY
H.A. KATZ
P. ENG.
07.04.27

CONSULTANT DRAWING NO.
C-207

THE CITY OF WINNIPEG
WATER AND WASTEWATER DEPARTMENT

2007 WATERMAIN RENEWALS, SEWER RENEWALS, AND EXTERNAL POINT REPAIRS - CONTRACT 8
VICTOR STREET
MH AT PORTAGE AVENUE TO 1ST MH N. OF PORTAGE AVENUE
300 CS POINT REPAIR

SHEET	OF
7	11
CAD FILE DRAWING NUMBER 09700C-207685.dwg	
CITY DRAWING NUMBER 06014	

DWG: 07.04.03 11:17 AM