


# VICTOR STREET

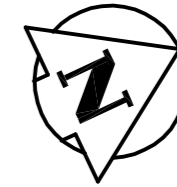

## SEWER JUNCTION INFORMATION

REFERENCE MANHOLE MA7000790

DIST. FROM REF. MANHOLE	JUNCTION DIA.	CLOCK REF.*
3.9m	150	10
6.5m	200	02
7.1m	200	10
8.9m	100	03

\* FACING DOWNSTREAM DIRECTION

REFERENCE MANHOLE MA20013991

DIST. FROM REF. MANHOLE	JUNCTION DIA.	CLOCK REF.*
1.0m	150	03
8.8m	150	02
9.5m	150	10
16.4m	150	02
18.2m	100	10
23.2m	150	02
27.6m	150	10
31.4m	100	02
37.1m	100	10
38.9m	150	02
43.8m	150	02
46.5m	100	10
47.0m	150	02
53.9m	150	02
54.6m	150	10
61.5m	150	02

\* FACING UPSTREAM DIRECTION

ALL JUNCTION INFORMATION  
BASED ON CCTV INSPECTION


## METRIC

WHOLE NUMBERS INDICATE MILLIMETRES  
DECIMALIZED NUMBERS INDICATE METRES

## WARNING

IF POWER EQUIPMENT OR EXPLOSIVES ARE TO BE USED FOR EXCAVATION ON THIS PROJECT THE CONTRACTOR MUST:  
1) NOTIFY THE GAS COMPANY OF THE PROPOSED LOCATION OF EXCAVATION.  
2) TAKE PRECAUTION TO AVOID DAMAGE TO GAS COMPANY INSTALLATIONS.  
SEE PROVINCIAL REGULATION 140/92 FOR DETAILS

BENCH MARK: N.E. cor. St. Matthews Ave. & Simcoe St., Tblt. in S. conc. foundation No. 345 Simcoe St., 0.5m E. & 1m below tyndall stone of S.W. cor. of bldg.

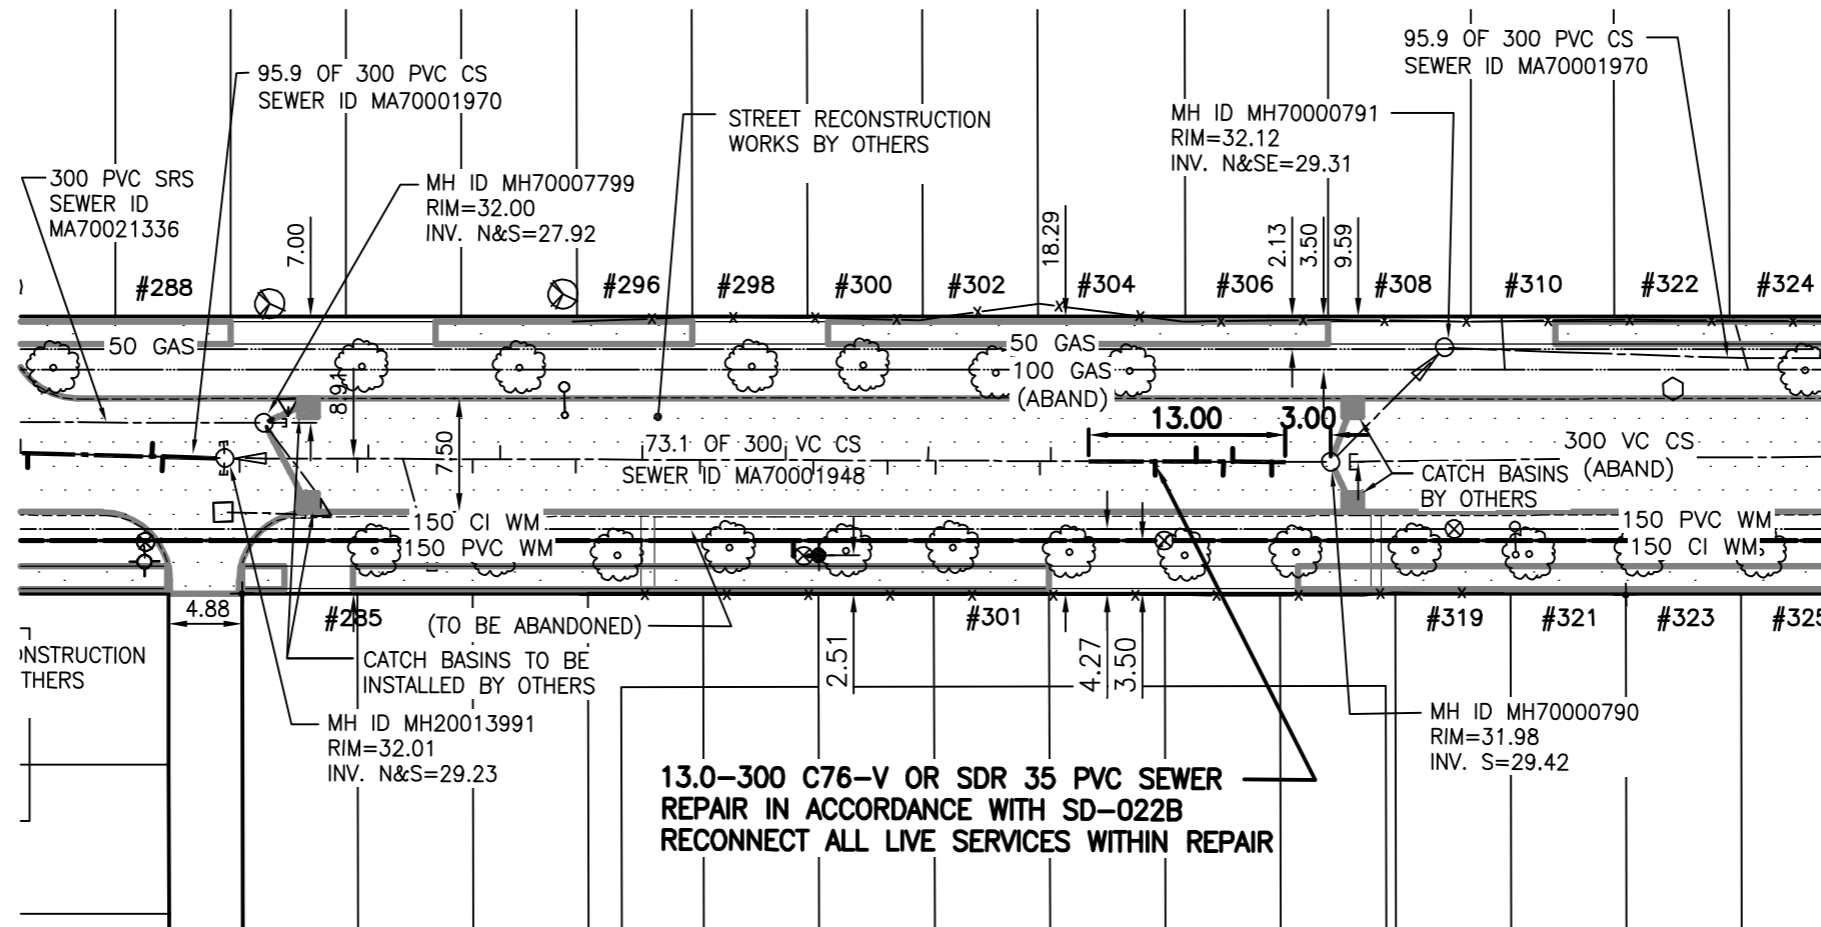

SEE DRAWING D-9162 & D-9163 FOR 150 WM RENEWAL INFORMATION

Certificate of Authorization  
Stantec Consulting Ltd.  
No. 1301 Expiry: April 30, 2008

BID OPPORTUNITY 312-2007

LOCATION APPROVED UNDERGROUND STRUCTURES

SUPV. U/G STRUCTURES COMMITTEE	DATE

NOTE:  
LOCATION OF UNDERGROUND STRUCTURES AS SHOWN ARE BASED ON THE BEST INFORMATION AVAILABLE BUT NO GUARANTEE IS GIVEN THAT ALL EXISTING UTILITIES ARE SHOWN OR THAT THE GIVEN LOCATIONS ARE EXACT. CONFIRMATION OF EXISTENCE AND EXACT LOCATION OF ALL SERVICES MUST BE OBTAINED FROM THE INDIVIDUAL UTILITIES BEFORE PROCEEDING WITH CONSTRUCTION.

B.M. 37-031  
ELEV. 232.472m

NO.	REVISIONS	DATE	BY

**Stantec Consulting Ltd.**  
905 Waverley Street, Winnipeg, Manitoba  
Tel 204-489-5900 Fax 204-453-9012

DESIGNED BY	J.K.H.	CHECKED BY	W.A.B.
DRAWN BY	J.K.H.	APPROVED BY	H.A.K.
HOR. SCALE:	1:500	RELEASED FOR CONSTRUCTION:	
VERTICAL:	N/A	DATE	
NO.	REVISIONS	DATE	BY
		07.04.03	

ENGINEER'S SEAL

ORIGINAL SEALED BY  
H.A. KATZ  
P. ENG.  
07.04.27

CONSULTANT DRAWING NO.  
**C-208**

**THE CITY OF WINNIPEG**  
WATER AND WASTER DEPARTMENT

**2007 WATERMAIN RENEWALS, SEWER RENEWALS, AND EXTERNAL POINT REPAIRS - CONTRACT 8**  
VICTOR STREET  
1ST MH N. OF PORTAGE AVE. TO 2ND MH N. OF PORTAGE AVE.  
300 CS POINT REPAIR

SHEET	OF
<b>8</b>	<b>11</b>
CAD FILE DRAWING NUMBER 09700C-207685.dwg	
CITY DRAWING NUMBER <b>06015</b>	

DWG: 07.04.03