


WATER SERVICE INFORMATION

ADDRESS & SERVICE	SIZE (mm) & TYPE (STREET)	STOP COCK SHORT & LONG MEASUREMENT	CORPORATION LOCATION	REMARKS
301 VICTOR STREET RESIDENTIAL	38 COPPER	18.0m NSL BLDG 48.2m N 2nd HYD N OF PORTAGE	0.6m S OF SC	
302 VICTOR STREET RESIDENTIAL	20 COPPER	0.6m SSL HSE 104m NNL PORTAGE	0.3m N OF SC	DOUBLED WITH 300
304 VICTOR STREET RESIDENTIAL	20 COPPER	1.5m NNL HSE 120.1m NNL PORTAGE	OPP SC	
306 VICTOR STREET RESIDENTIAL	20 COPPER	1.8m SSL HSE 120.4m NNL PORTAGE	OPP SC	
308 VICTOR STREET RESIDENTIAL	18 LEAD	2.1m NNL HSE 130.5m SSL ST. MATTHEWS	OPP SC	DOUBLED WITH 310
310 VICTOR STREET RESIDENTIAL	18 LEAD	0.6m SSL HSE 130.5m SSL ST. MATTHEWS	OPP SC	DOUBLED WITH 308
318 VICTOR STREET RESIDENTIAL	18 LEAD	OPP SL OF N HSE 128.3m SSL ST. MATTHEWS	OPP SC	
321 VICTOR STREET RESIDENTIAL	18 LEAD	OPP SL OF N HSE 108.3m SSL ST. MATTHEWS	OPP SC	
322 VICTOR STREET RESIDENTIAL	12 LEAD	1.0m NNL HSE 114.3m SSL ST. MATTHEWS	OPP SC	
323 VICTOR STREET RESIDENTIAL	20 COPPER	0.6m NNL HSE	0.3m N SC	DOUBLED WITH 325
324 VICTOR STREET RESIDENTIAL	20 COPPER	0.6m SSL HSE 108.8m SSL ST. MATTHEWS	0.3m S SC	DOUBLED WITH 326
325 VICTOR STREET RESIDENTIAL	20 COPPER	0.6m SSL HSE	0.6m S SC	DOUBLED WITH 323
326 VICTOR STREET RESIDENTIAL	20 COPPER	0.8m NSL HSE 108.1m SSL ST. MATTHEWS	OPP SC	DOUBLED WITH 324
327 VICTOR STREET RESIDENTIAL	18 LEAD	1.2m NNL HSE 98.8m SSL ST. MATTHEWS	OPP SC	DOUBLED WITH 329
328 VICTOR STREET RESIDENTIAL	20 COPPER	0.2m NNL HSE 93m SSL ST. MATTHEWS	0.5m S SC	
329 VICTOR STREET RESIDENTIAL	18 LEAD	0.8m NNL 327 97.8m SSL ST. MATTHEWS	OPP SC	DOUBLED WITH 327

* RENEW SERVICE ALL OTHER SERVICES TO BE RECONNECTED

VICTOR STREET

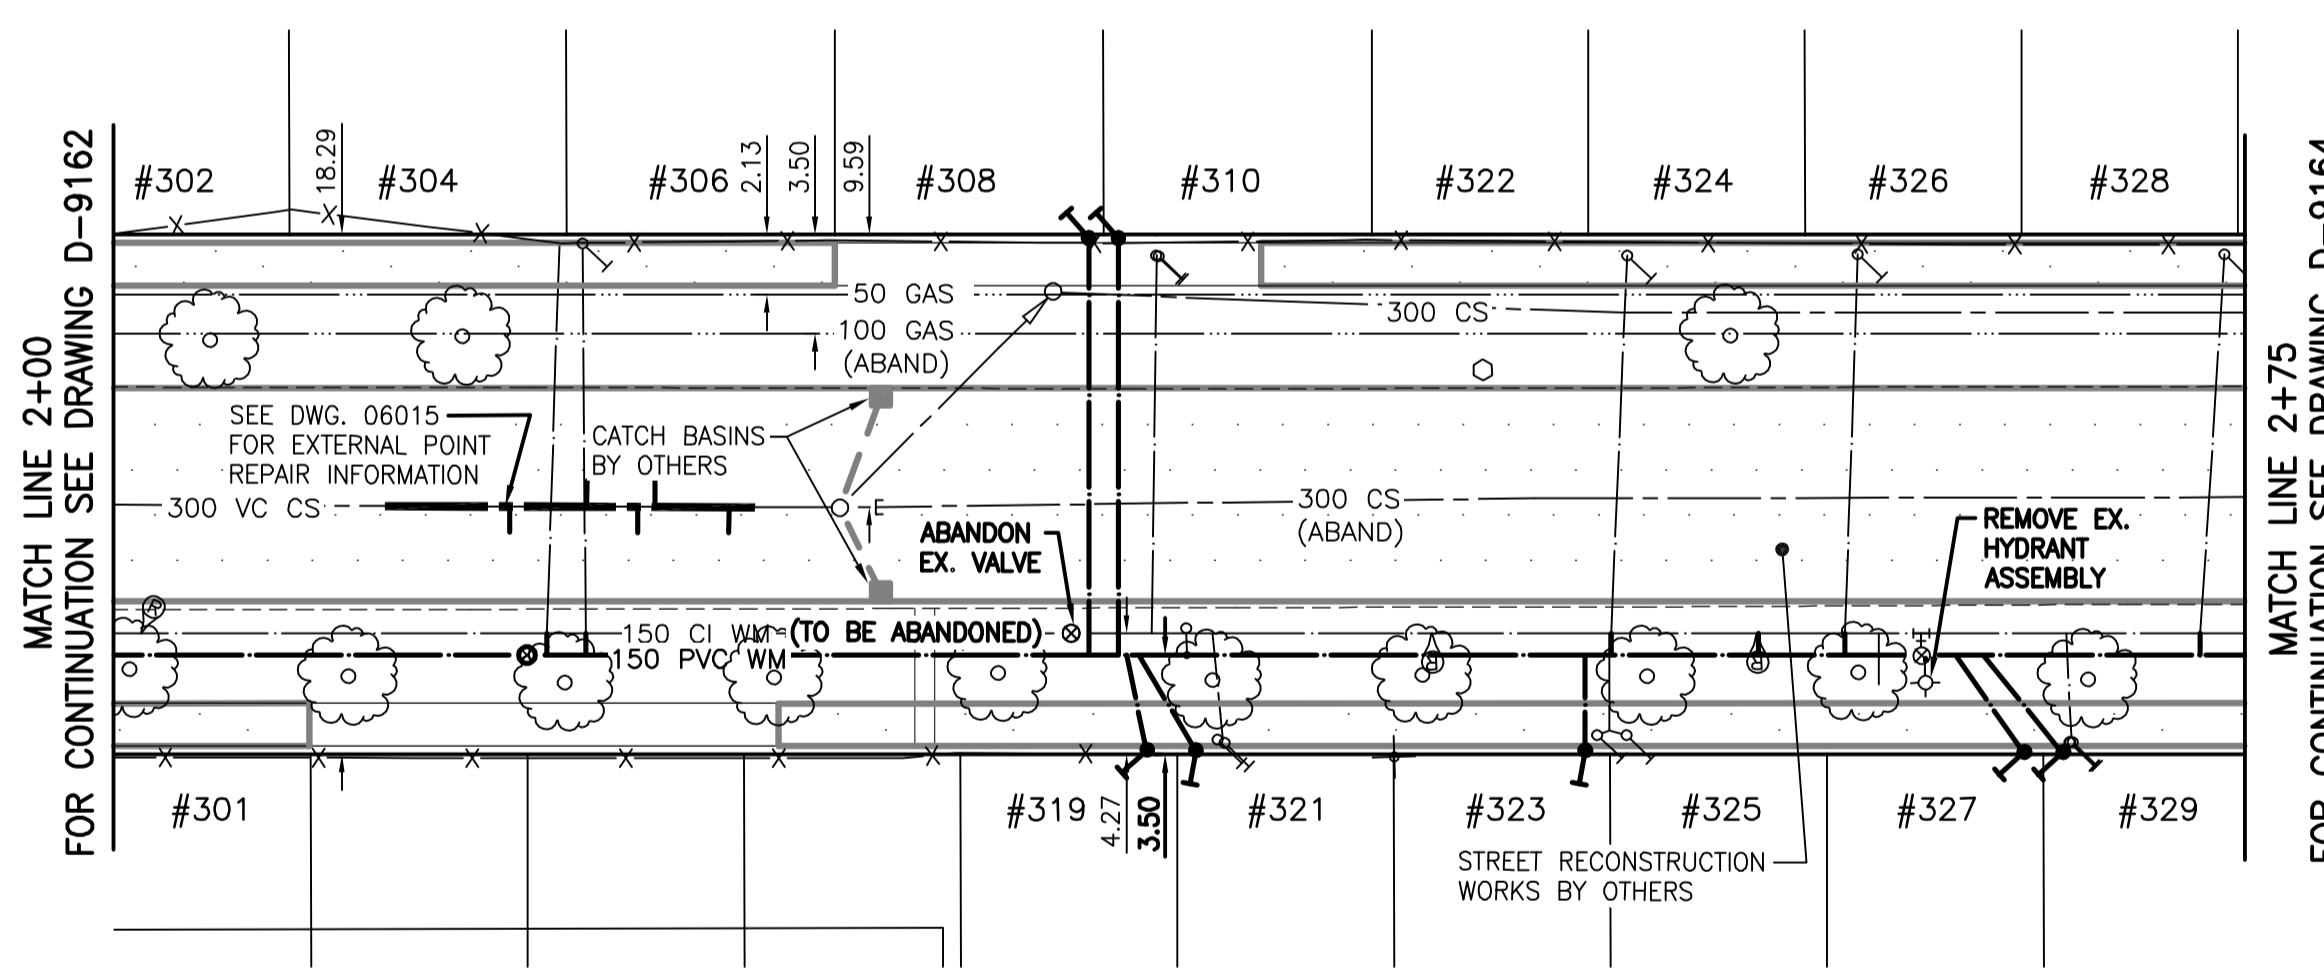

WARNING

IF POWER EQUIPMENT OR EXPLOSIVES ARE TO BE USED FOR EXCAVATION ON THIS PROJECT THE CONTRACTOR MUST:
 1) NOTIFY THE GAS COMPANY OF THE PROPOSED LOCATION OF EXCAVATION.
 2) TAKE PRECAUTION TO AVOID DAMAGE TO GAS COMPANY INSTALLATIONS.
 SEE PROVINCIAL REGULATION 140/92 FOR DETAILS

METRIC

WHOLE NUMBERS INDICATE MILLIMETRES
 DECIMALIZED NUMBERS INDICATE METRES

NOTE:
 STATIONS ALONG E & W OF VICTOR ST.

BENCH MARK: N.E. cor. St. Matthews Ave. & Simcoe St., Tblt. in S. conc. foundation No. 345 Simcoe St., 0.5m E. & 1m below tyndall stone of S.W. cor. of bldg.

BID OPPORTUNITY 312-2007



V:\1110\111020700\Drawings\09700C-201-468.dwg
 2007-04-27 10:04am 0g - Print

EXISTING	LEGEND-PLAN	PROPOSED	EXISTING	LEGEND-PLAN	PROPOSED	EXISTING	LEGEND-PROFILE	PROPOSED
150 WM	WATERMAIN	150 WM	HYDRO	HYDRANT	HYDRANT	150 WM	WATERMAIN	150 WM
300 LDS	LAND DRAINAGE SEWER	300 LDS	M.T.S.	VALVE	VALVE	300 LDS	HYDRANT, VALVE	300 LDS
250 WWS	WASTE WATER SEWER	250 WWS	CONCRETE	MANHOLE	MANHOLE	250 WWS	LAND DRAINAGE SEWER	250 WWS
			ASPHALT	CATCH BASIN	CATCH BASIN		WASTE WATER SEWER	
			SIDEWALK	CURB INLET	CURB INLET		WATERMAIN	
			PROPERTY LINE	JUNCTIONS	JUNCTIONS		WATERMAIN	
			SURVEY BAR	CULVERT	CULVERT		WATERMAIN	
			DITCH	GAS	GAS		WATERMAIN	
			ELEVATION	LEGEND-PLAN	PROPOSED		WATERMAIN	
			SIDEWALK RAMP	PROPOSED	EXISTING		WATERMAIN	
				PROPOSED	EXISTING		WATERMAIN	

LOCATION APPROVED UNDERGROUND STRUCTURES

SUPV. U/G STRUCTURES COMMITTEE	DATE

NOTE:
 LOCATION OF UNDERGROUND STRUCTURES AS SHOWN ARE BASED ON THE BEST INFORMATION AVAILABLE BUT NO GUARANTEE IS GIVEN THAT THE GIVEN LOCATIONS ARE EXACT. CONFIRMATION OF EXISTENCE AND EXACT LOCATION OF ALL SERVICES MUST BE OBTAINED FROM THE INDIVIDUAL UTILITIES BEFORE PROCEEDING WITH CONSTRUCTION.

B.M. 37-031
 ELEV. 232.472m

NO.	REVISIONS	DATE	BY

Stantec Consulting Ltd.
 905 Waverley Street, Winnipeg, Manitoba
 Tel 204-489-5900 Fax 204-453-9012

DESIGNED BY: J.K.H.	CHECKED BY: W.B.
DRAWN BY: J.K.H.	APPROVED BY: H.A.K.
HOR. SCALE: 1:250	RELEASED FOR CONSTRUCTION: DATE
VERTICAL: 1:50	

ENGINEER'S SEAL

ORIGINAL SEALED BY
 H.A. KATZ
 P. ENG.
 07.04.27

CONSULTANT DRAWING NO.
 C-203

THE CITY OF WINNIPEG
 WATER AND WASTE DEPARTMENT

2007 WATERMAIN RENEWALS, SEWER RENEWALS, AND EXTERNAL POINT REPAIRS - CONTRACT 8
 VICTOR STREET
 STA. 2+00 TO STA. 2+75
 150 WATERMAIN RENEWAL

SHEET 3 OF 11
 CAD FILE DRAWING NUMBER 09700C-202685.dwg
 CITY DRAWING NUMBER D-9163