

David Wagner Associates Inc.

4 - 430 River Avenue Winnipeg, Manitoba, R3L 0C6 (204) 452-2426

LANDSCAPE ARCHITECTURE • URBAN DESIGN • GOLF COURSE ARCHITECTURE

**PRELIMINARY**  
NOT FOR CONSTRUCTION

NOTE:  
LOCATION OF UNDERGROUND STRUCTURES AS SHOWN ARE BASED ON THE BEST INFORMATION AVAILABLE BUT NO GUARANTEE IS GIVEN THAT ALL EXISTING UTILITIES ARE SHOWN OR THAT THE GIVEN LOCATIONS ARE EXACT. CONFIRMATION OF EXISTENCE AND EXACT LOCATION OF ALL SERVICES MUST BE OBTAINED FROM THE INDIVIDUAL UTILITIES BEFORE PROCEEDING WITH CONSTRUCTION.

SITE SURVEY: DWA 4.18.2007

Manager Parks and Open Space Division  
Released For Construction Date

DO NOT SCALE DRAWINGS

5		
4		
3		
2		
1		
0	Revision Note	DD-MM-YY
revisions	description	date

project title  
**Lawn Bowling Green Renovations**

**WINNIPEG, MANITOBA**

approved by


designed by DW scale 1:200

drawn by date 11 05 2007



drawing title  
**TUXEDO LAWN BOWLING GREEN**


project no.	sheet	revision no.
321-2007	L3	

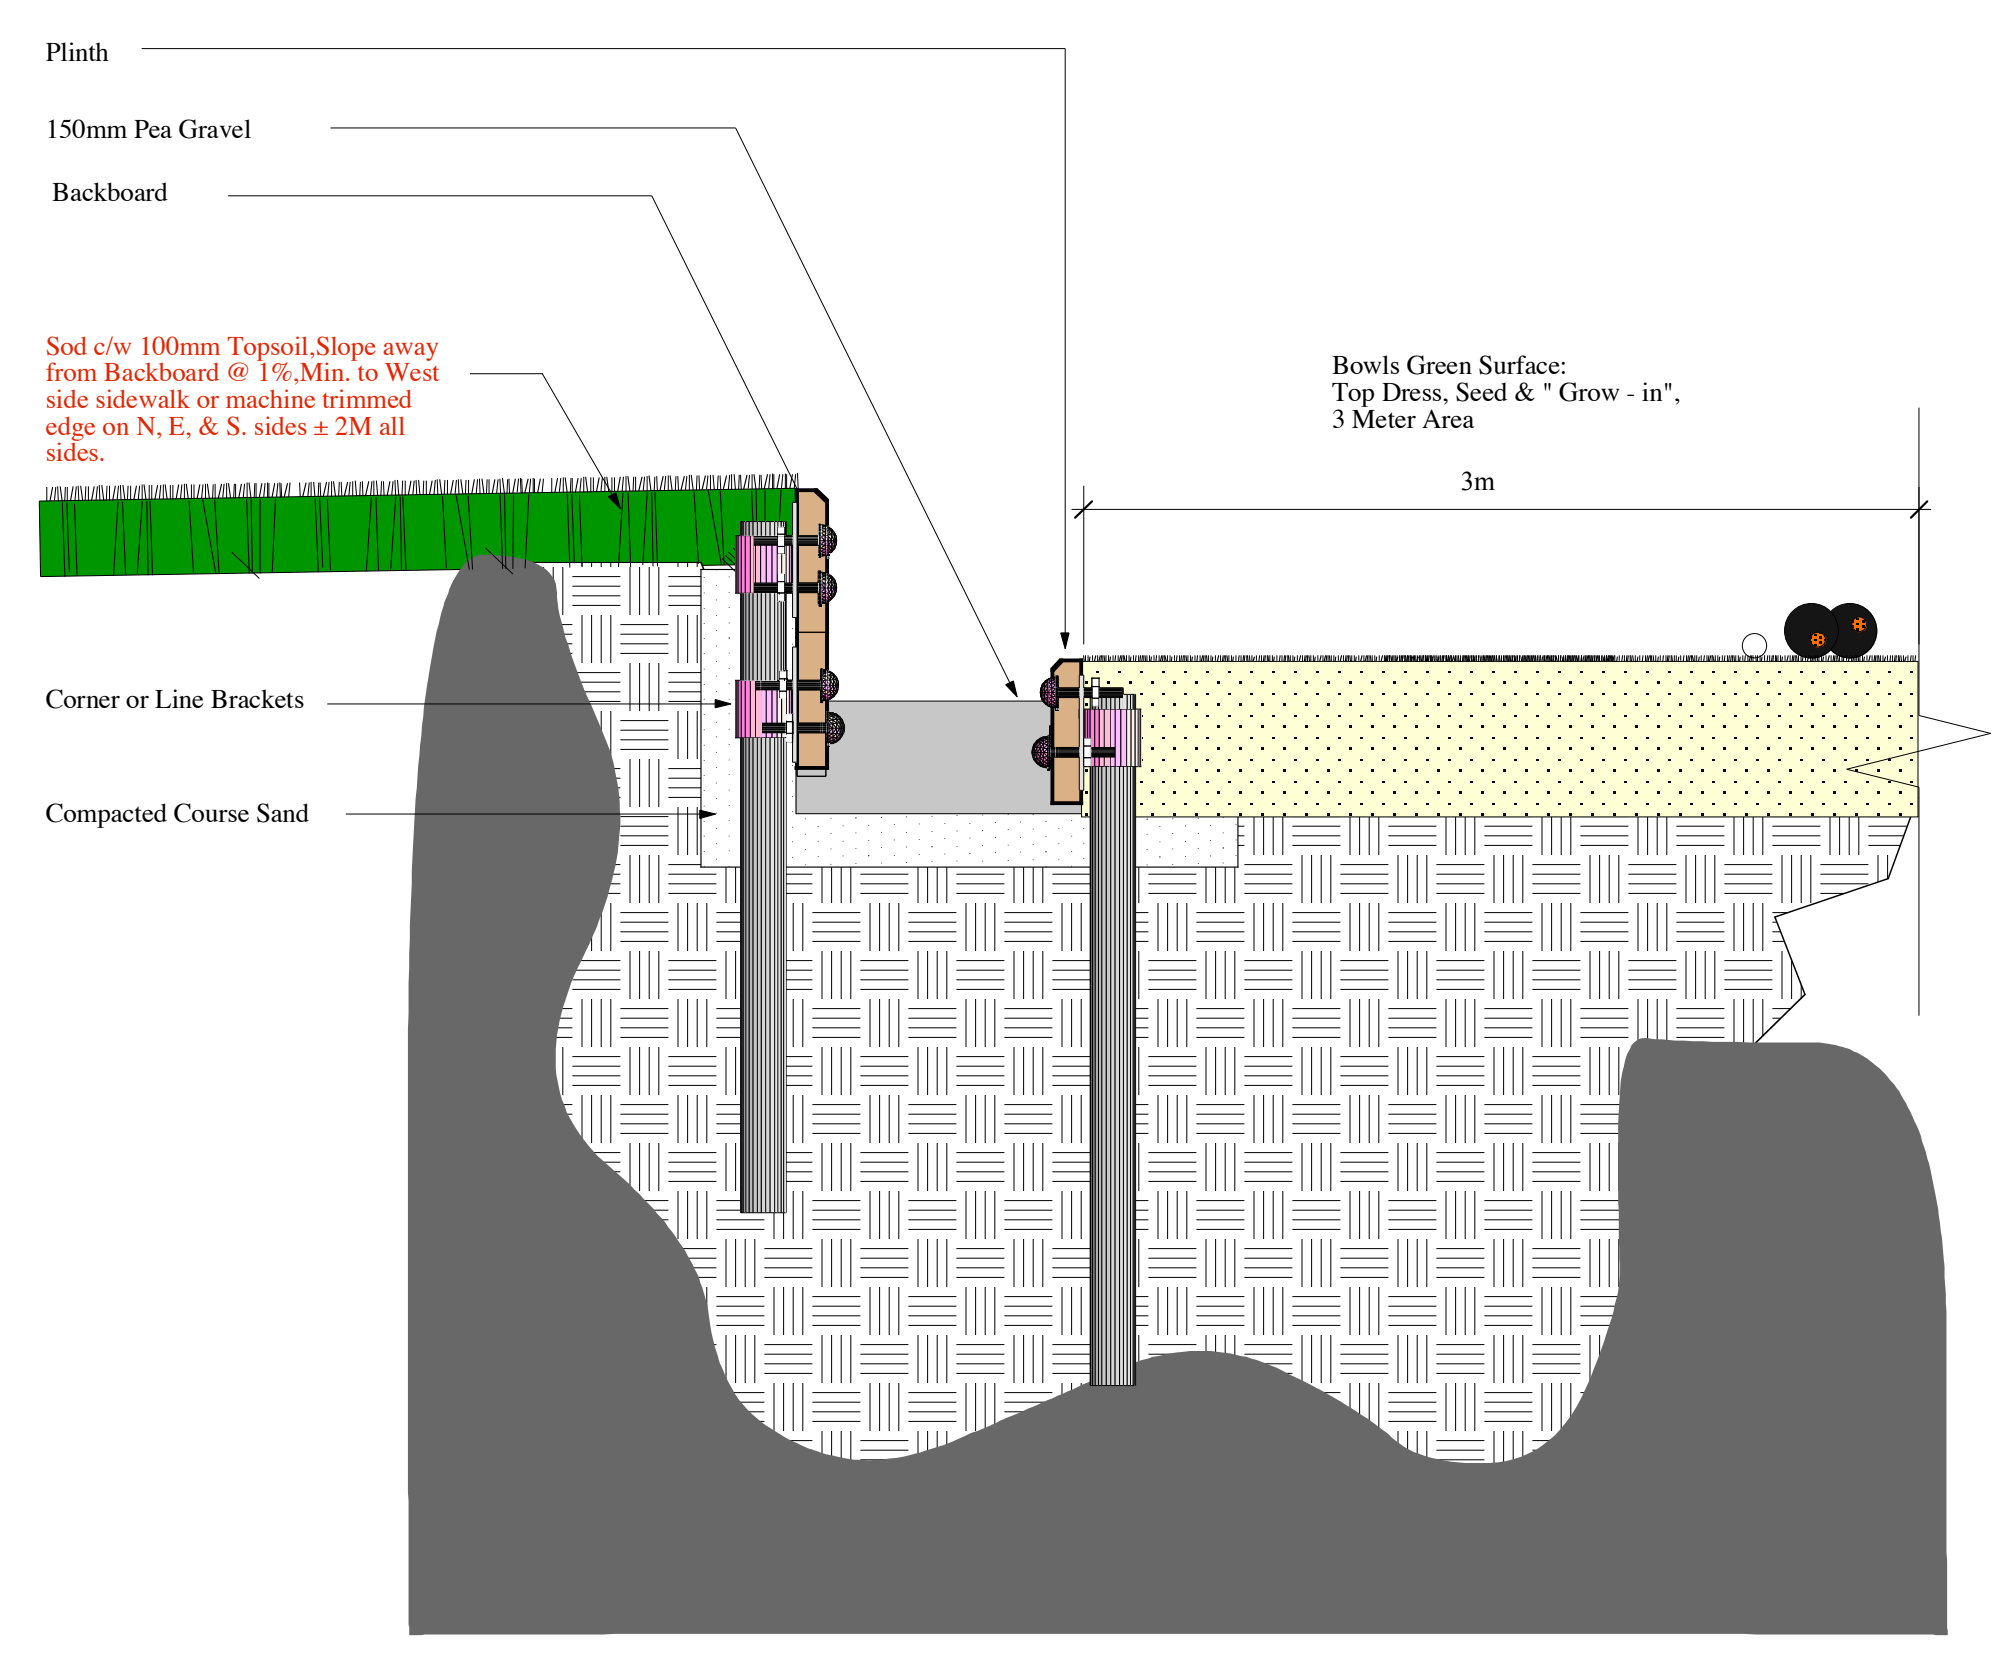

2 Area of Work Section Typical  
L3 Scale: 1:10



3 North Edge Existing Condition  
L3

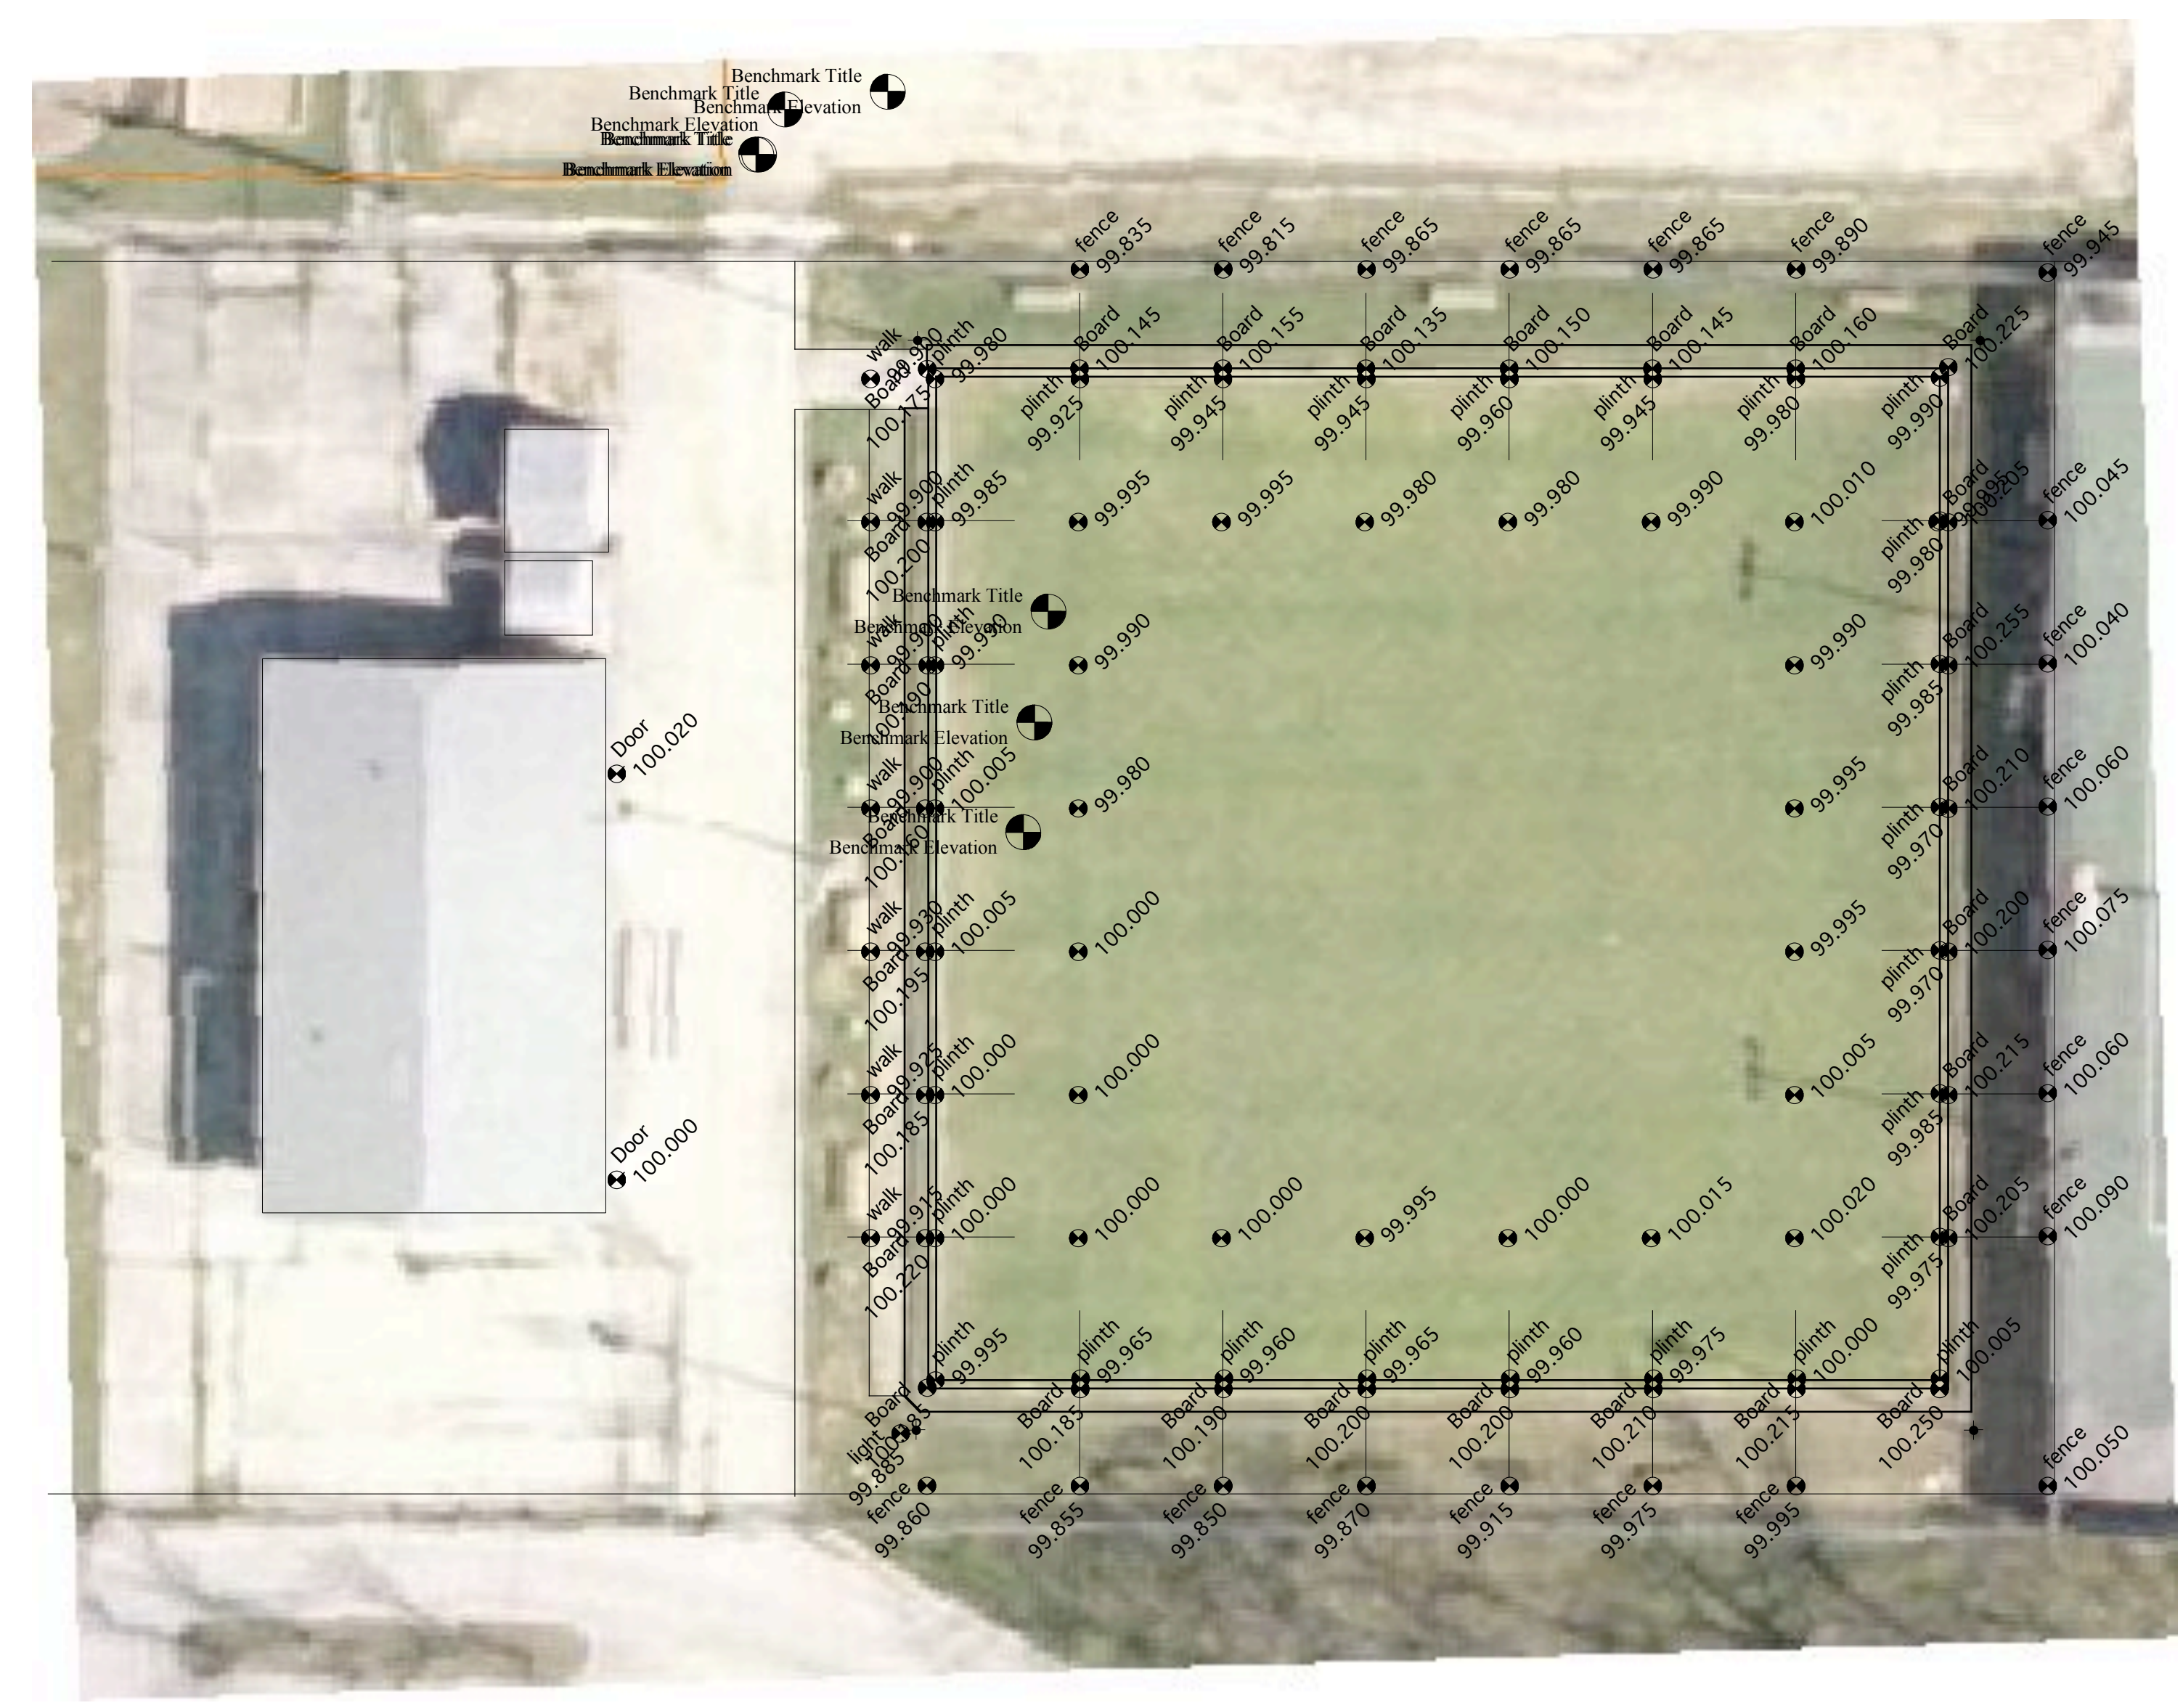

1 Survey  
L3 Scale: 1:200

