


POSSIBLE OPTIONAL CONFIGURATIONS FOR EXPANDING SPRAY PAD ENCLOSURE TO INCLUDE GREEN SPACE

RUE LANGEVIN

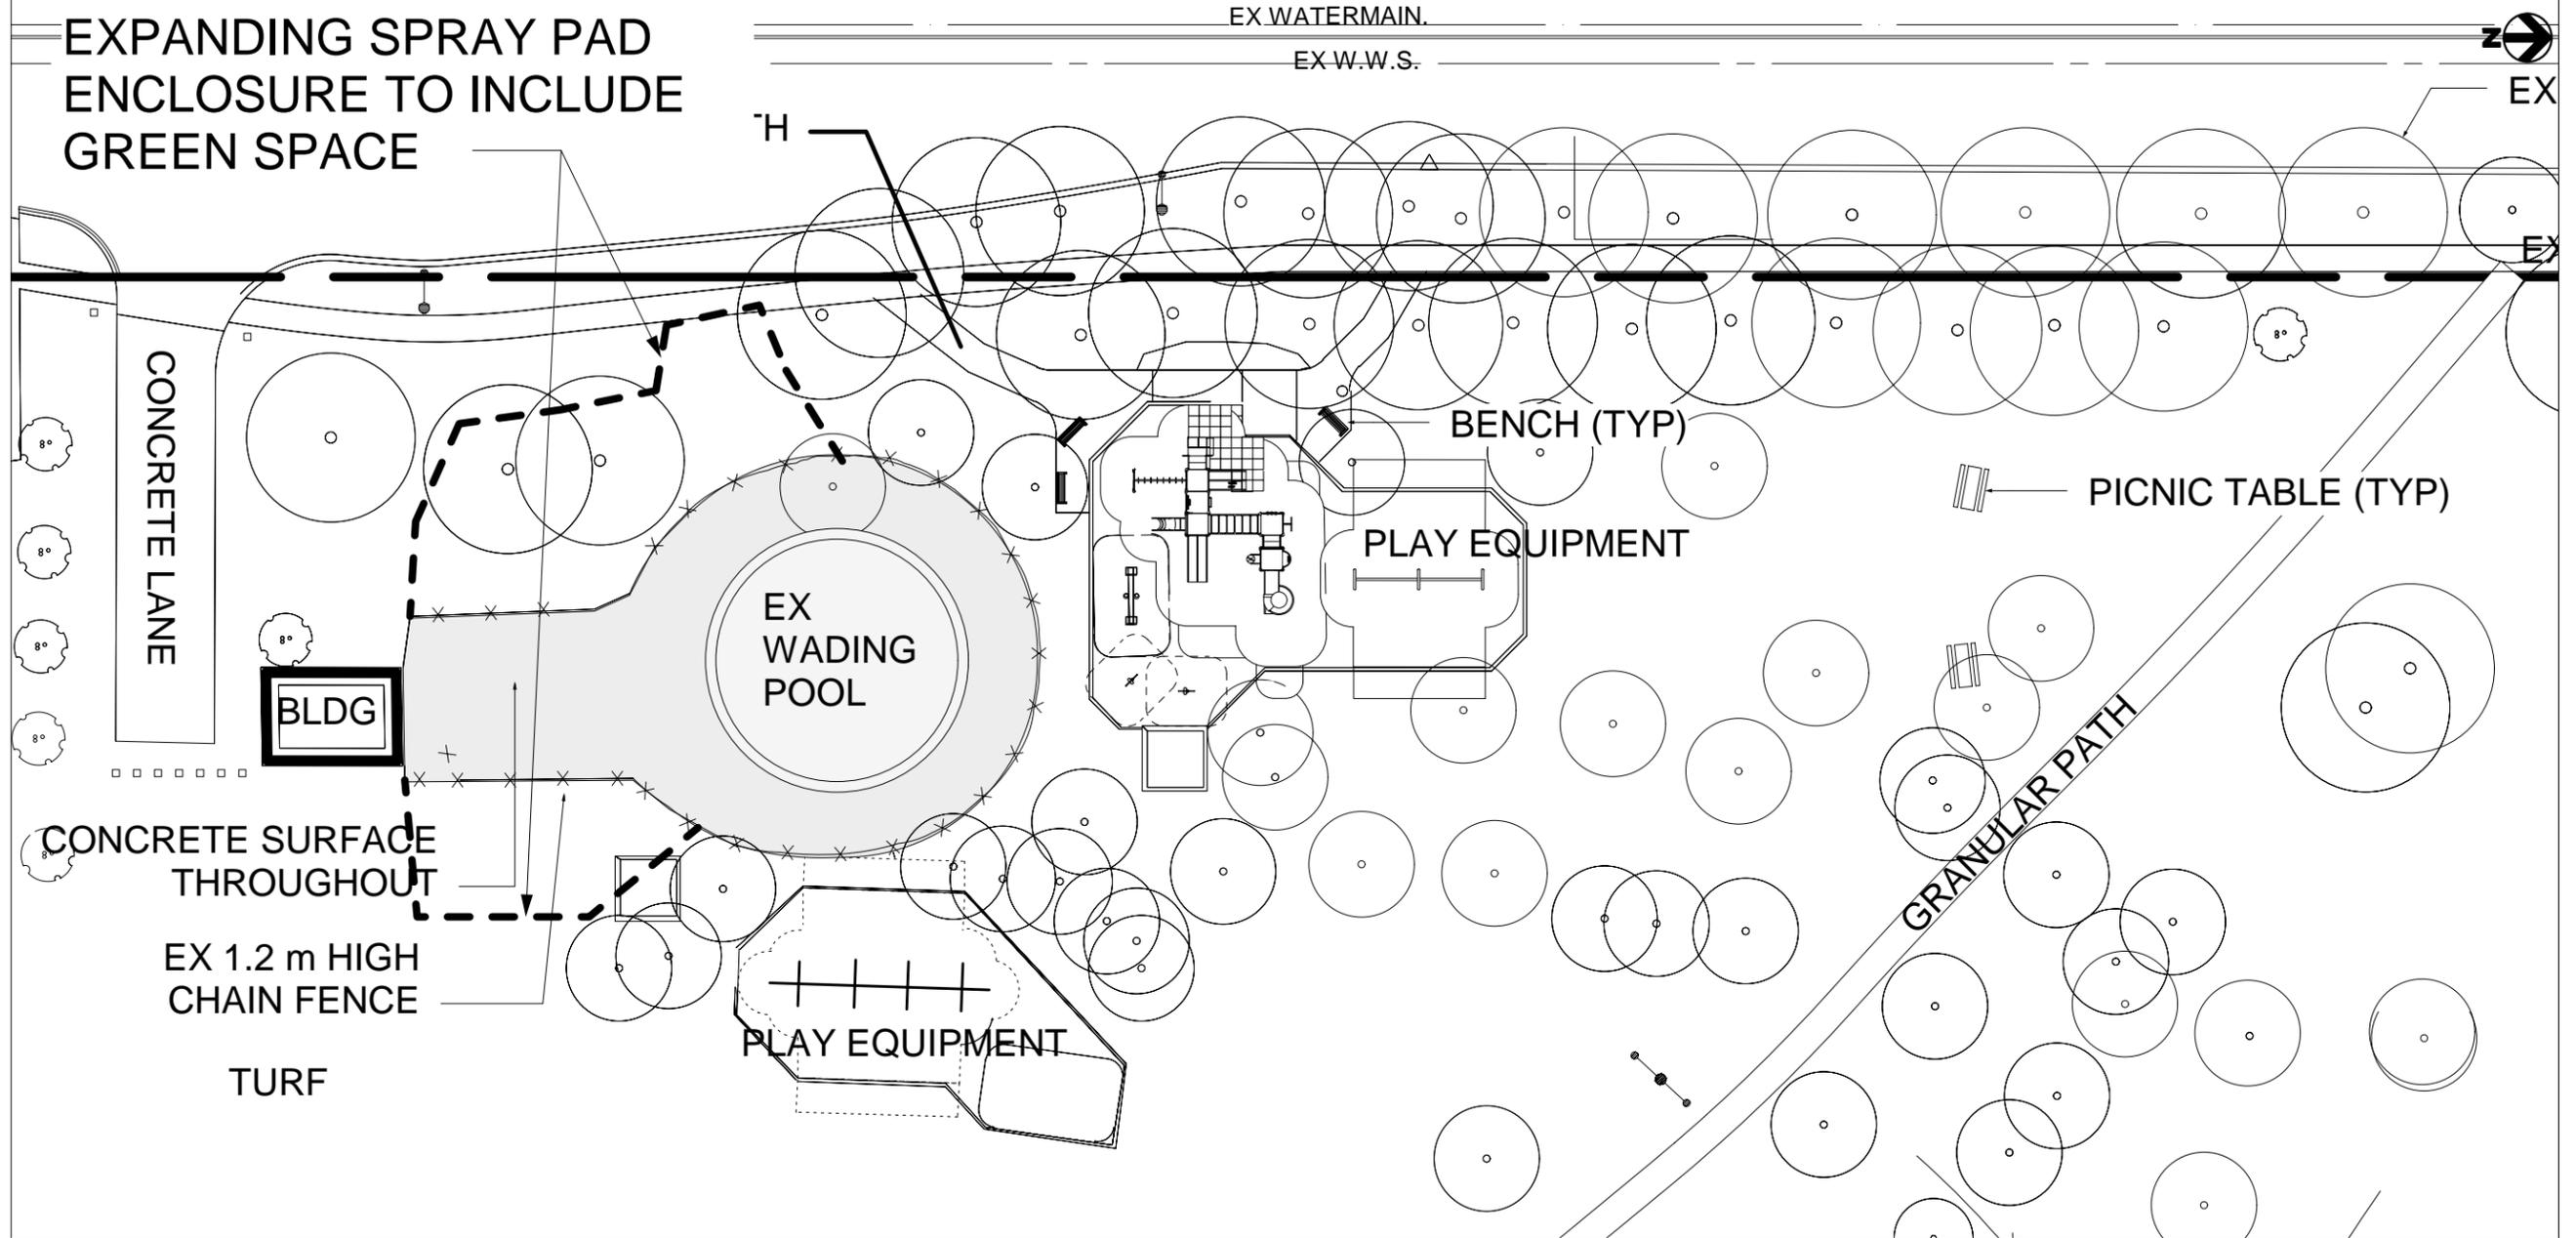

NOTE:
 Existing conditions base information taken from "Provencher Park Athletic Field Grading - L1" and 2005 Air Photos
 It is the bidders responsibility to confirm conditions within pool area: detailed survey may be required

CONTRACTOR TO CONFIRM ALL DIMENSIONS AND REPORT ANY DISCREPANCIES TO CONTRACT ADMINISTRATOR PRIOR TO CONSTRUCTION. LOCATION OF UNDERGROUND STRUCTURES AS SHOWN ARE BASED ON THE BEST INFORMATION AVAILABLE BUT NO GUARANTEE IS GIVEN THAT ALL EXISTING UTILITIES ARE SHOWN OR THAT THE GIVEN LOCATIONS ARE EXACT. CONFIRMATION OF EXISTENCE AND EXACT LOCATION OF ALL SERVICES MUST BE OBTAINED FROM THE INDIVIDUAL UTILITIES BEFORE PROCEEDING WITH CONSTRUCTION.



THE CITY OF WINNIPEG
 Planning, Property and Development Department
 Planning and Land Use Division
 Unit 15 - 30 Fort Street, Winnipeg, MB, (R3C 4X5)

DESIGNED BY	CHECKED BY	MANAGER, PARK AND OPEN SPACES	DATE
DRAWN BY	APPROVED BY		
HORIZ. SCALE	1:500	MANAGER, PLANNING AND LAND USE DIVISION	DATE
VERT. SCALE			
DATE			

DRAWING TITLE	DRAWING NO.
PROVENCHER PARK EXISTING WADING POOL AREA	P.55 -H
SITE ADDRESS	BID OPPORTUNITY NO.
271 De La Cathedrale Avenue	