

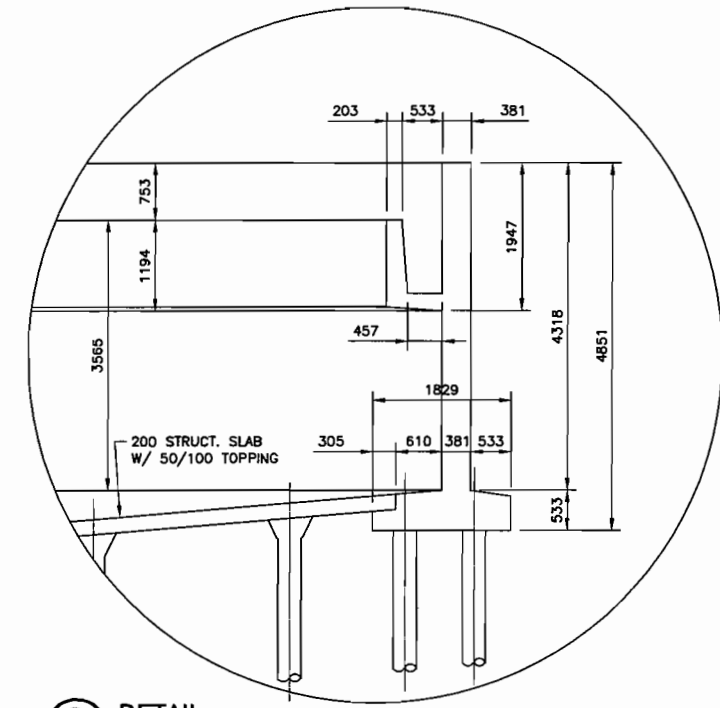
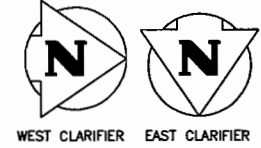


24x368
 File: C:\WLF\Projects\2006\06-0107-03\Civil\Drawings\06-0107-03-SK1-RA0.dwg - Tab: Layout1 Plotted By: jgnitzinger 05/31/2007 [Thu 4:44pm]
 24"x36" PLOT SCALE: 1"=1'

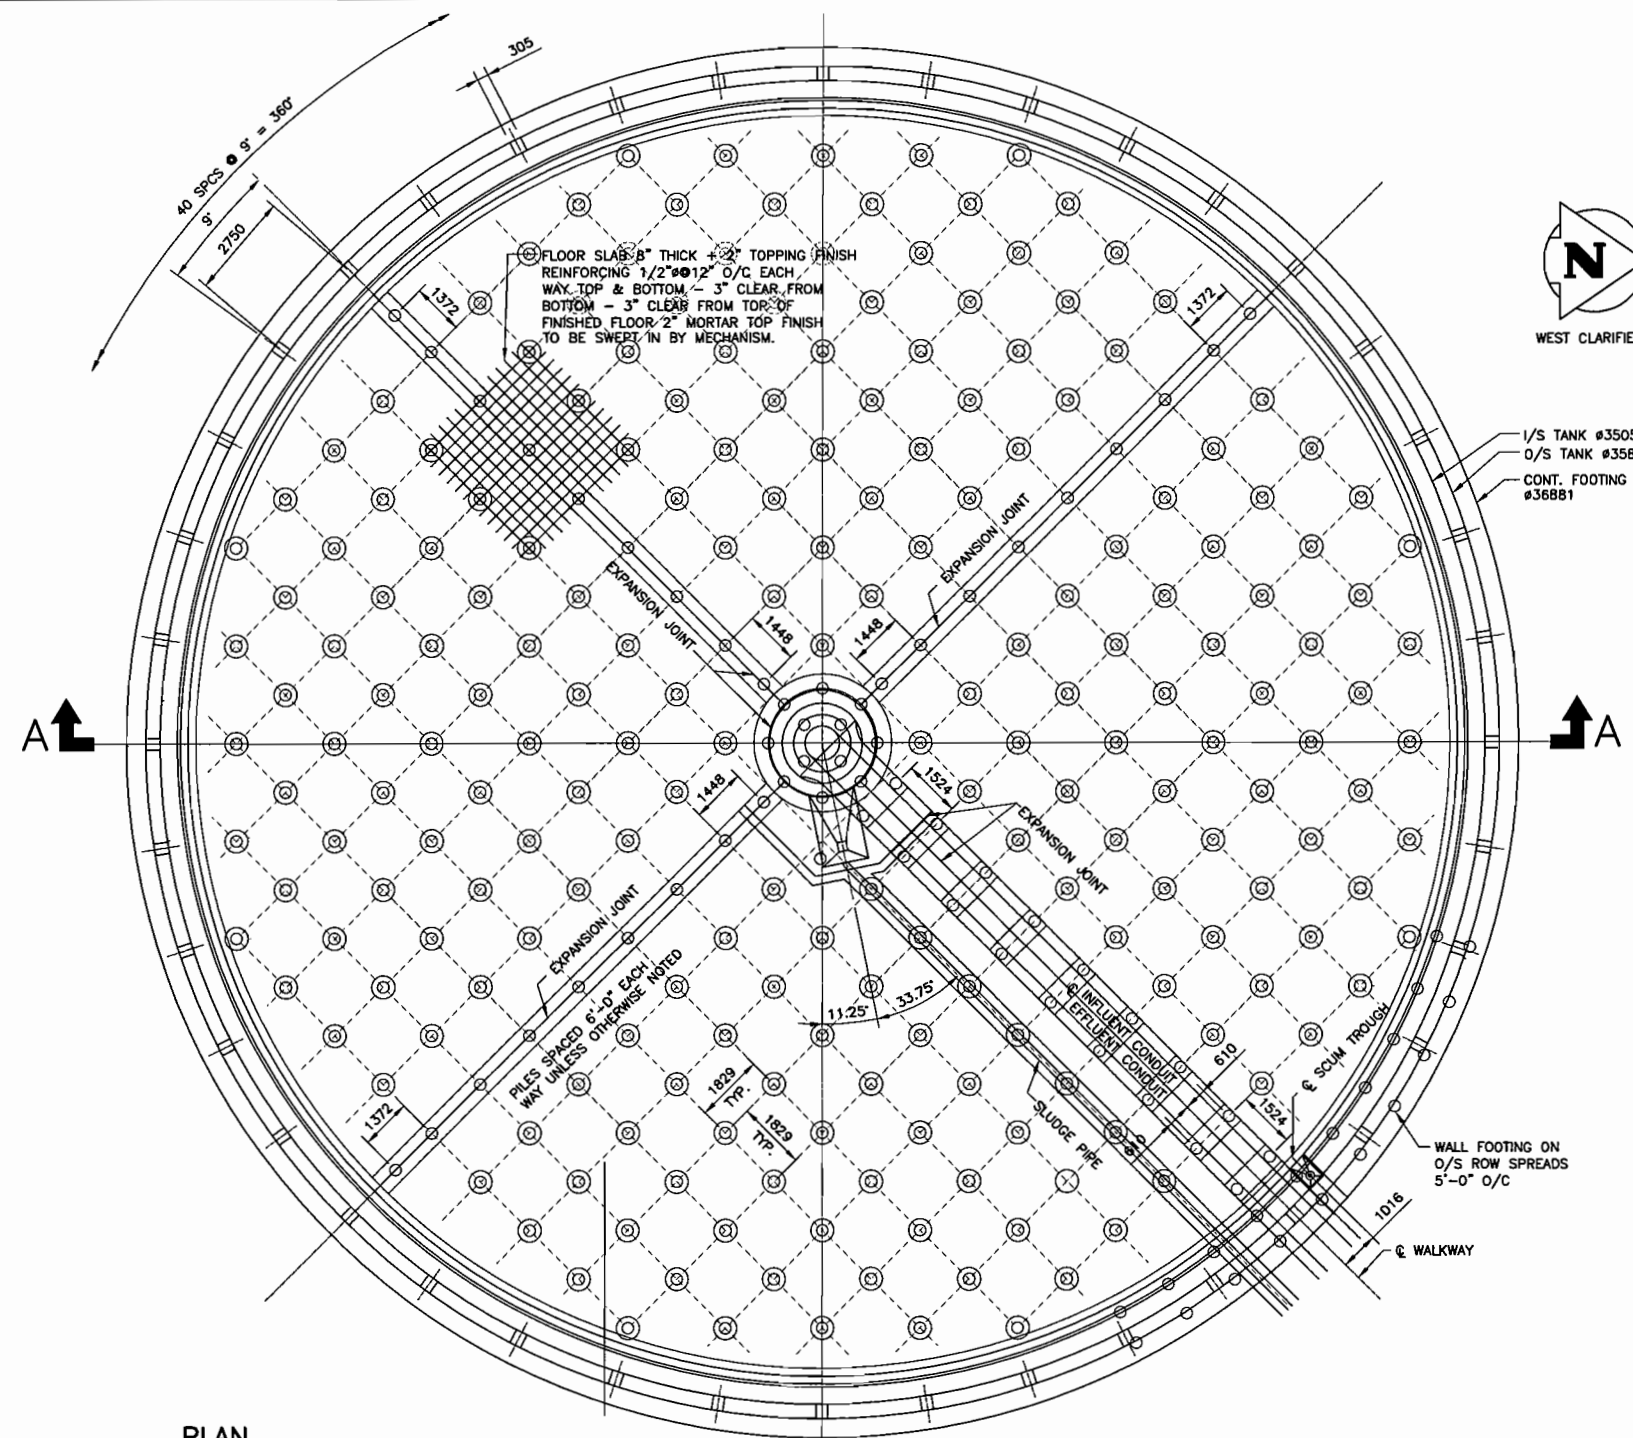

B
 -
 DETAIL
 SCALE: 1:50

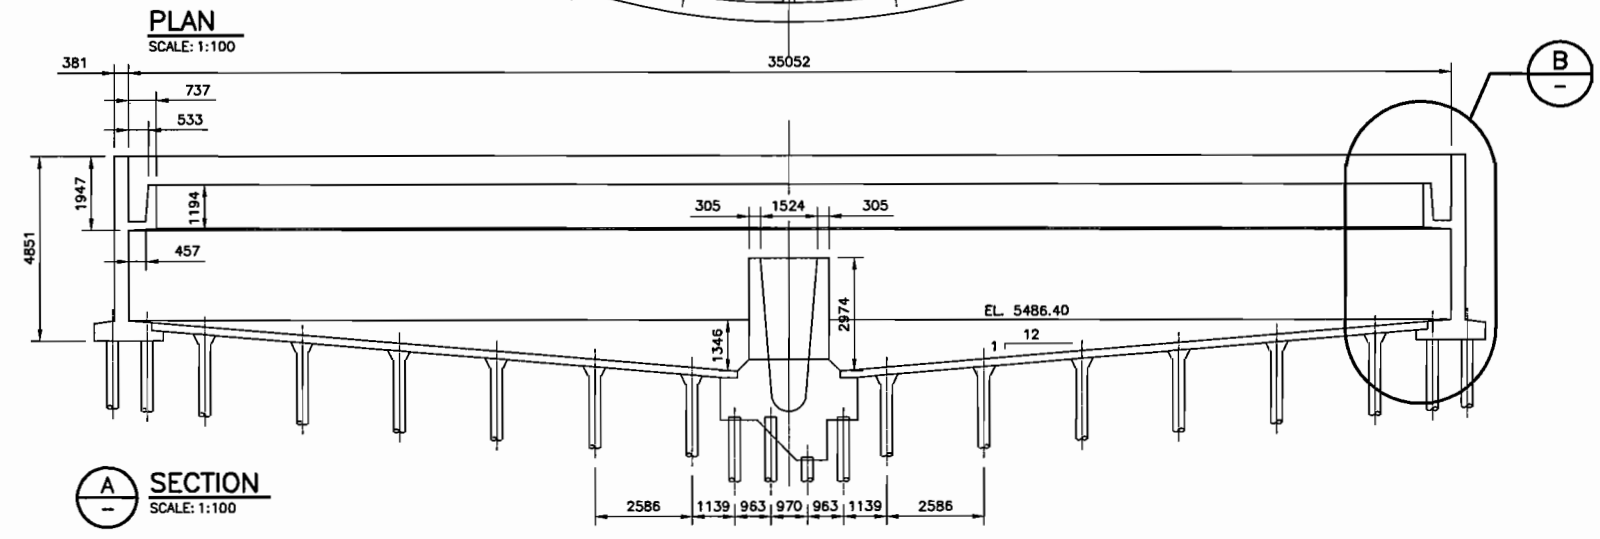

PLAN
 SCALE: 1:100

A
 -
 SECTION
 SCALE: 1:100

PRELIMINARY
 NOT TO BE USED FOR CONSTRUCTION

NO.	D / W / Y	DESCRIPTION	BY
REVISIONS / ISSUE			
A		A. SECTION LETTER OR DETAIL NUMBER IS DRAWN	A
B		B. DRAWING WHERE SECTION OR DETAIL WAS INDICATED	-
-		- SECTION OR DETAIL SHOWN ON SAME DRAWING	

KGS GROUP CONSULTING ENGINEERS & PROJECT MANAGERS
 WINNIPEG (204) 896-1209
 THUNDER BAY (807) 345-2233

CLIENT: **THE CITY OF WINNIPEG**
 WATER & WASTE DEPARTMENT

PROJECT: **NORTH END WATER POLLUTION CONTROL CENTRE**

DWG. DESCRIPTION: **PRIMARY CLARIFIER NO. 1 AND 2 PLAN, SECTION AND DETAIL**

DESIGNED BY: R/JL	DRAWN BY: J/G
CHECKED BY: R/JL	CHECKER:
APPROVED:	
SCALE: AS NOTED	DATE: AUGUST 2006
KGS DWG. NO.	SK-1



CLIENT DWG. NO. REV: **A**