




SITE LOCATION

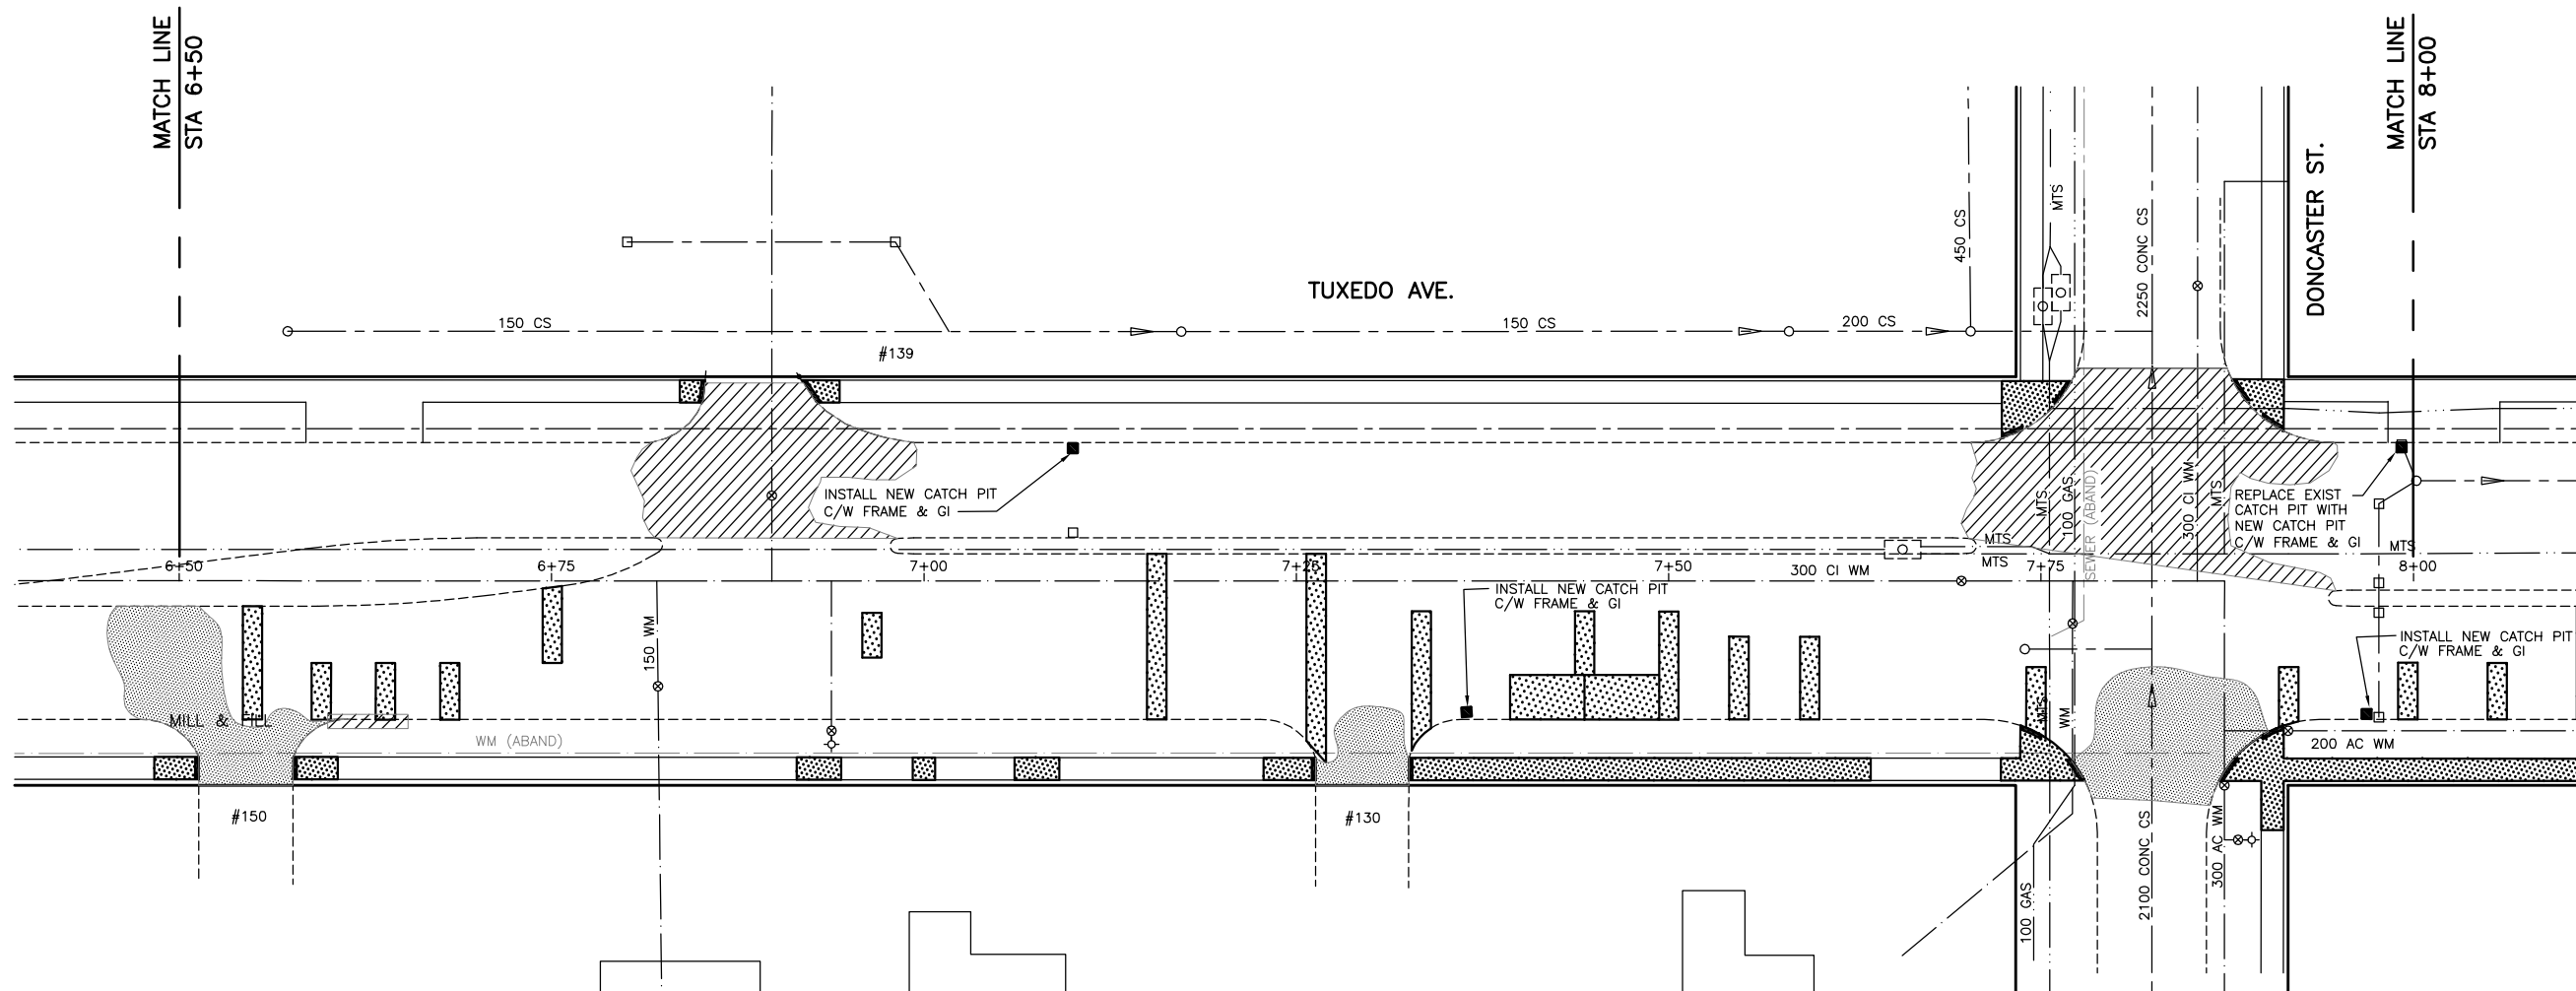


PLAN  
SCALE: 1:250

**WARNING**

IF POWER EQUIPMENT OR EXPLOSIVES ARE TO BE USED FOR EXCAVATION ON THIS PROJECT THE CONTRACTOR MUST:  
 1) NOTIFY THE GAS COMPANY OF THE PROPOSED LOCATION OF EXCAVATION.  
 2) TAKE PRECAUTION TO AVOID DAMAGE TO GAS COMPANY INSTALLATIONS.  
 SEE PROVINCIAL REGULATION 210/72 FOR DETAILS.

**METRIC**  
 WHOLE NUMBERS INDICATE MILLIMETRES  
 DECIMALIZED NUMBERS INDICATE METRES

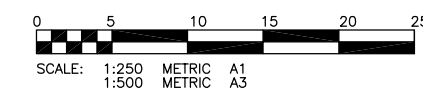

SCALE: 1:250 METRIC A1  
 1:500 METRIC A3



300 LBS	LAND DRAINAGE SEWER	300 LBS	MILL & FILL			
250 WWS	WASTE WATER SEWER	250 WWS	TEST HOLE			
---	GAS	---	GUY WIRE			
---	HYDRO	---	LIGHT STANDARD			
---	M.T.S.	---	BACK OF CURB			
150 WM	WATERMAIN	150 WM	CONCRETE			
+	HYDRANT	+	ASPHALT			
o	VALVE	o	SIDEWALK			
o	MANHOLE	o	PROPERTY LINE			
□	CATCH BASIN	□	SURVEY BAR			
▽	CURB INLET	▽	GEODETTIC BENCHMARK			
•	POLES	•	ELEVATION			
EXISTING	LEGEND-PLAN	PROPOSED	EXISTING	LEGEND-PLAN	PROPOSED	EXISTING

**LOCATION APPROVED UNDERGROUND STRUCTURES**

SUPV. U/G STRUCTURES COMMITTEE DATE

NOTE:  
 LOCATION OF UNDERGROUND STRUCTURES AS SHOWN ARE BASED ON THE BEST INFORMATION AVAILABLE BUT NO GUARANTEE IS GIVEN THAT ALL EXISTING UTILITIES ARE SHOWN OR THAT THE GIVEN LOCATIONS ARE EXACT. CONFIRMATION OF EXISTENCE AND EXACT LOCATION OF ALL SERVICES MUST BE OBTAINED FROM THE INDIVIDUAL UTILITIES BEFORE PROCEEDING WITH CONSTRUCTION.

B.M. ELEV.	
ISSUED FOR TENDER	08/08/07
NO. REVISIONS	DATE BY

**KGS GROUP** CONSULTING ENGINEERS & PROJECT MANAGERS  
 WINNIPEG (204) 896-1209  
 THUNDER BAY (807) 345-2233

DESIGNED BY: BM  
 CHECKED BY: CR

DRAWN BY: DW  
 APPROVED BY:

HOR. SCALE: 1:250  
 VERTICAL: 1:50

RELEASED FOR CONSTRUCTION: DATE 08/03/07

ENGINEER'S SEAL

ORIGINAL SIGNED BY  
**M.C. ROWBOTHAM**  
 MAY 25, 2007

CONSULTANT DRAWING NO.  
**07-0107-01**

**THE CITY OF WINNIPEG**  
 PUBLIC WORKS DEPARTMENT  
 ENGINEERING SERVICES DIVISION

PROJECT TITLE  
**TUXEDO AVE  
 STA 6+50 TO STA 8+00**

SHEET OF  
**05 OF 07**

COMPUTER FILE NAME  
**TUXEDO-PLOT**

CITY DRAWING NUMBER  
**P-3285-05**

P:\PROJECTS\2007\07-0107-01\MUN\DWGS\TUXEDO\DWG\TUXEDO-PLOT.DWG