



# THE CITY OF WINNIPEG

## WATER AND WASTE DEPARTMENT

# 2007 WATERMAIN RENEWALS, SEWER RENEWALS AND REPAIRS, CONTRACT 13

**BID OPPORTUNITY: 422-2007**

DRAWING LIST

<u>SEWER RENEWALS</u>		CITY OF WINNIPEG DRAWING NO.
SHT. NO.	TITLE	
1 OF 13	HINDLEY AVENUE 1ST MH E OF ST. MARY'S RD. TO MH AT ST. MARY'S RD.	06069
2 OF 13	HINDLEY AVENUE MH AT FITZPATRICK RD. TO 1ST MH E OF FITZPATRICK RD.	06070
3 OF 13	HUMBOLDT AVENUE MH AT EGERTON RD. TO 2ND MH W OF EGERTON RD.	06071
4 OF 13	KENWOOD PLACE 1ST MH W OF KENWOOD PL. (E LEG) TO MH AT KENWOOD PL. (E LEG)	06072
5 OF 13	KENWOOD PLACE MH AT KENWOOD PL. (E LEG) TO MH AT ST. VITAL RD.	06073
6 OF 13	REGAL AVENUE MH AT ST. THOMAS RD. WPL TO 1ST MH W OF ST. THOMAS RD.	06074


<u>SEWER REPAIRS</u>		CITY OF WINNIPEG DRAWING NO.
SHT. NO.	TITLE	
7 OF 13	BELIVEAU ROAD 1ST MH E OF DAKOTA ST. TO MH ON DAKOTA ST.	06075
8 OF 13	CLAYTON DRIVE MH AT WINGHAM AV. TO MH AT BAYFIELD AV.	06076
9 OF 13	HAVELOCK AVENUE MH AT ST. GEORGE RD. TO 1ST MH W OF ST. GEORGE RD.	06077
10 OF 13	HAVELOCK AVENUE MH AT ST. GEORGE RD. TO 1ST MH W OF ST. GEORGE RD.	06078
11 OF 13	VICTORIA AVENUE E MH AT KANATA ST. TO 1ST MH E OF KANATA ST.	06079
12 OF 13	VICTORIA AVENUE E 1ST MH W. OF ROANOKE ST. TO MH AT ROANOKE ST.	06080

<u>WATERMAIN RENEWAL</u>		CITY OF WINNIPEG DRAWING NO.
SHT. NO.	TITLE	
13 OF 13	VICTORIA AVENUE E KANATA ST. TO WABASHA ST.	D-9204




ORIGINAL SIGNED BY KAS ZUREK, P. Eng.  
WATER & WASTE DESIGN & CONSTRUCTION ENGINEER  
RELEASED FOR CONSTRUCTION

JUNE 28, 2007  
DATE

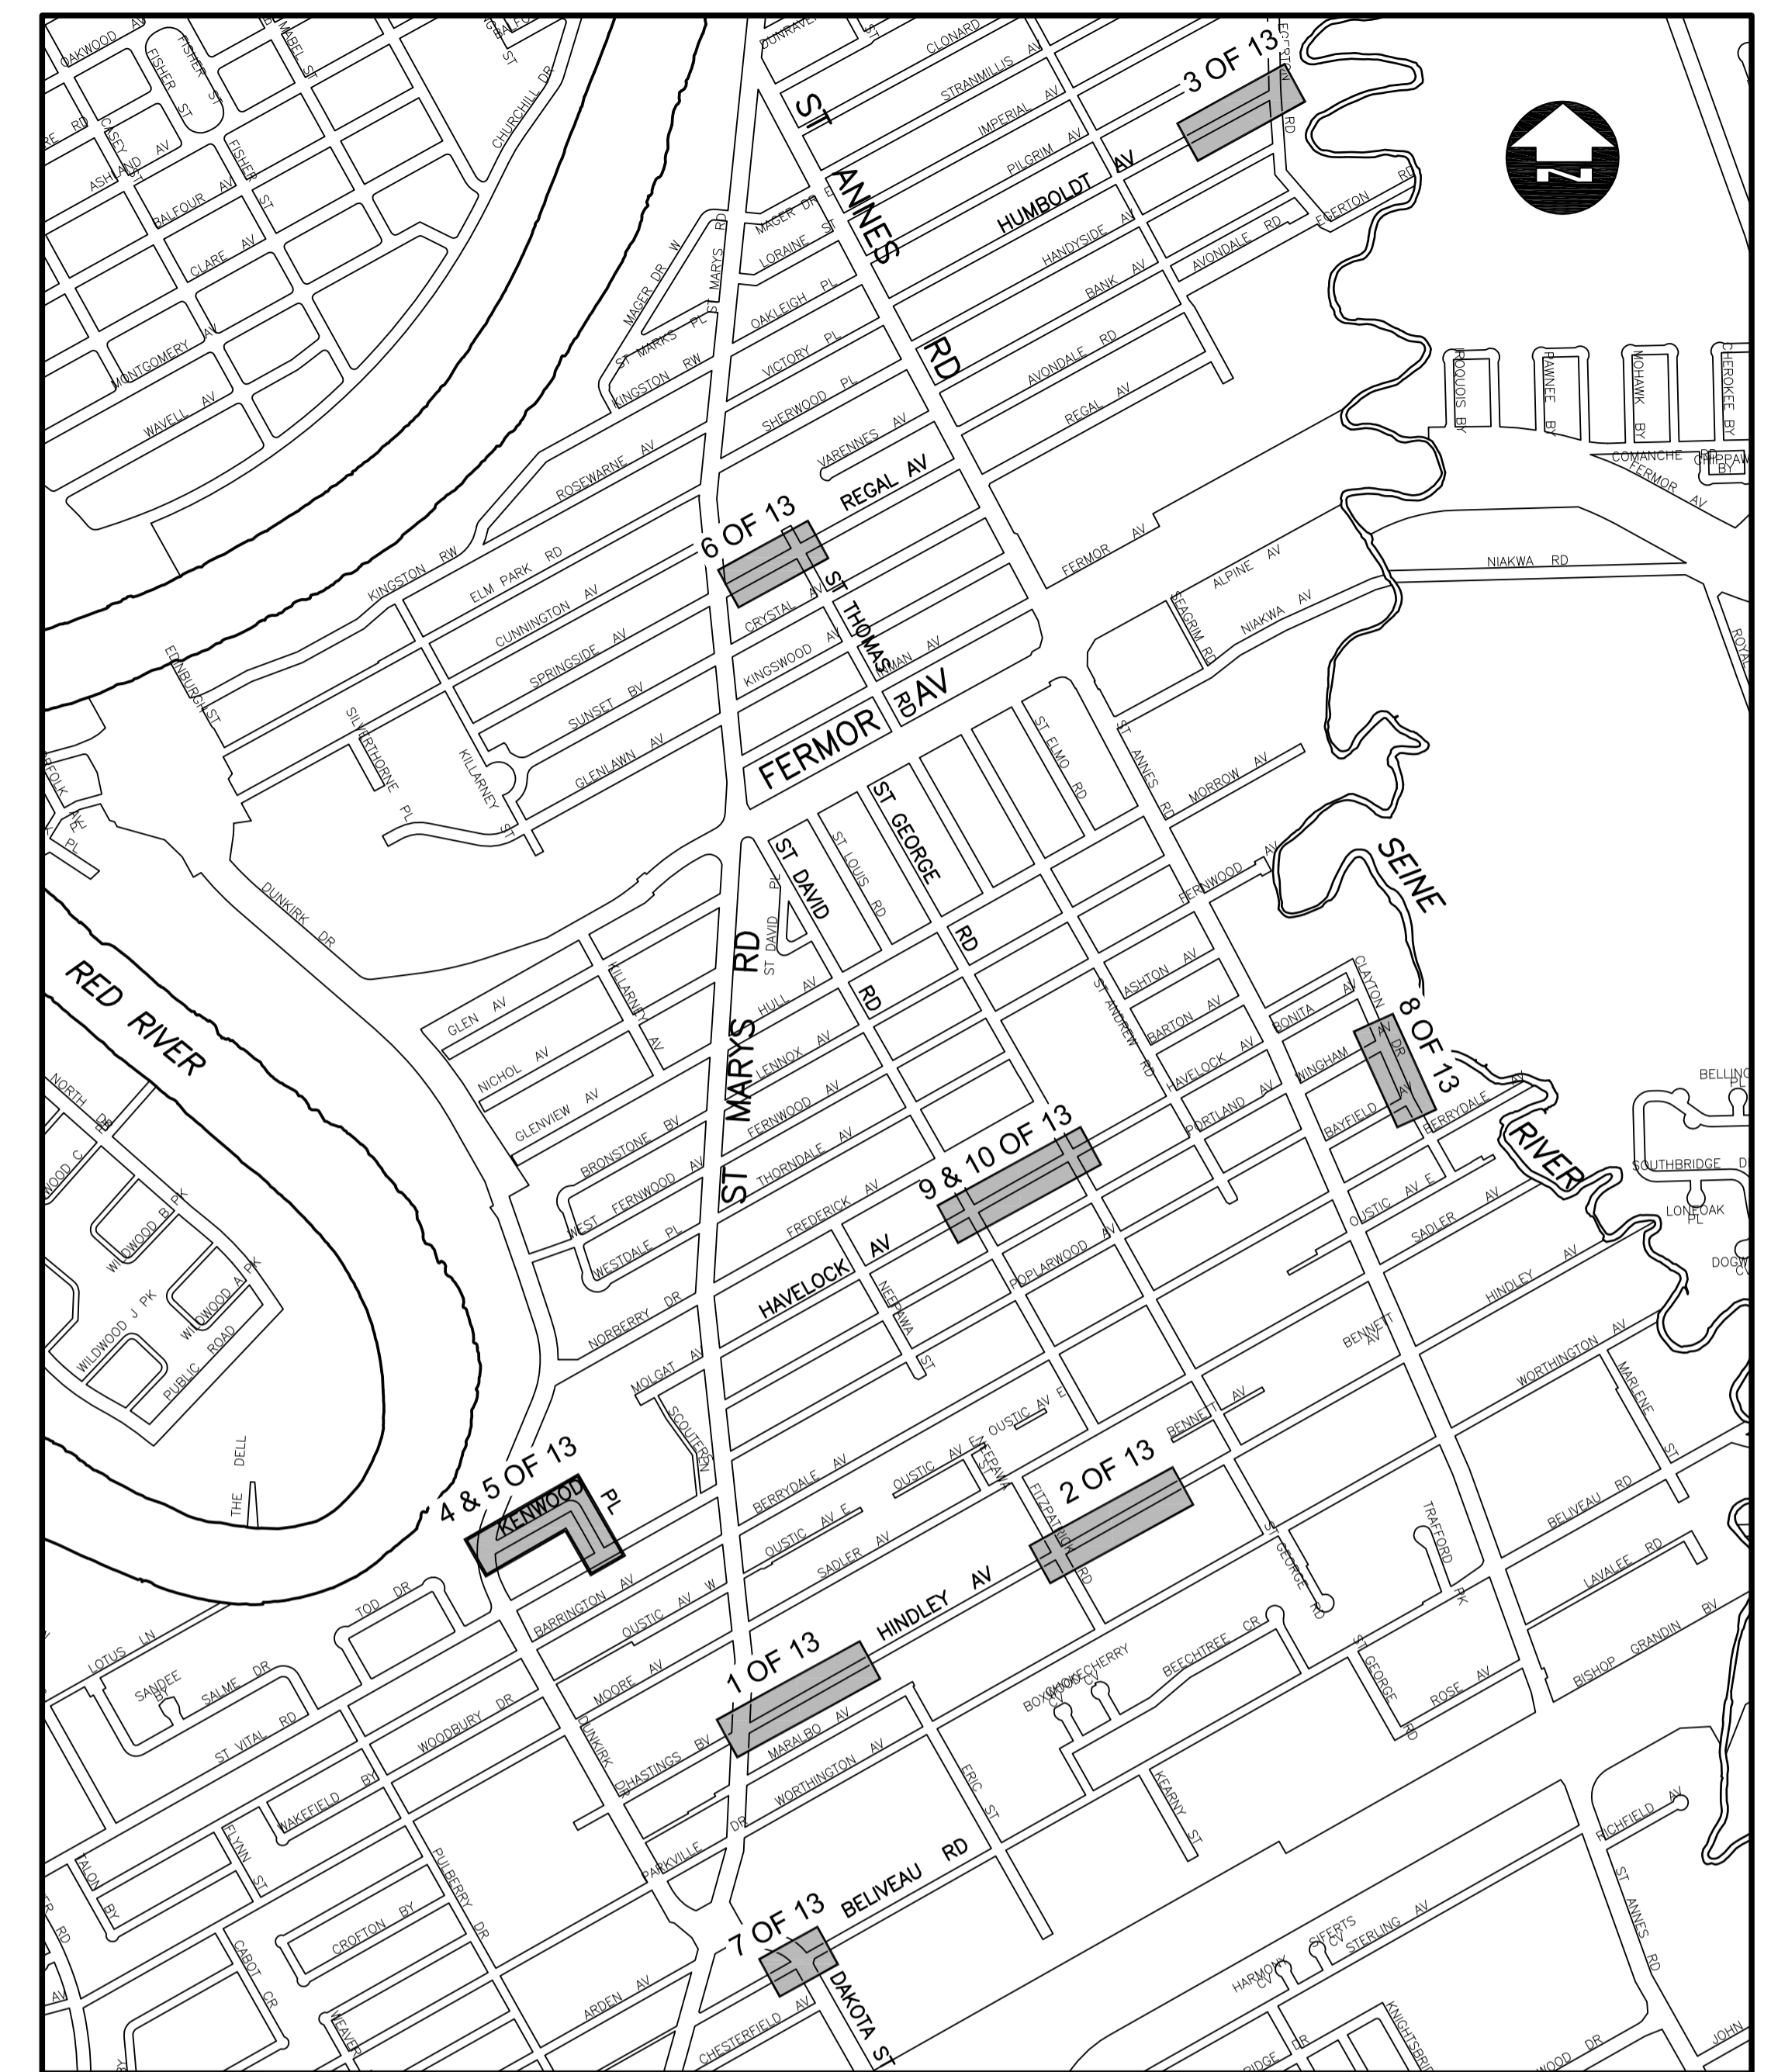

**LOCATION PLAN**

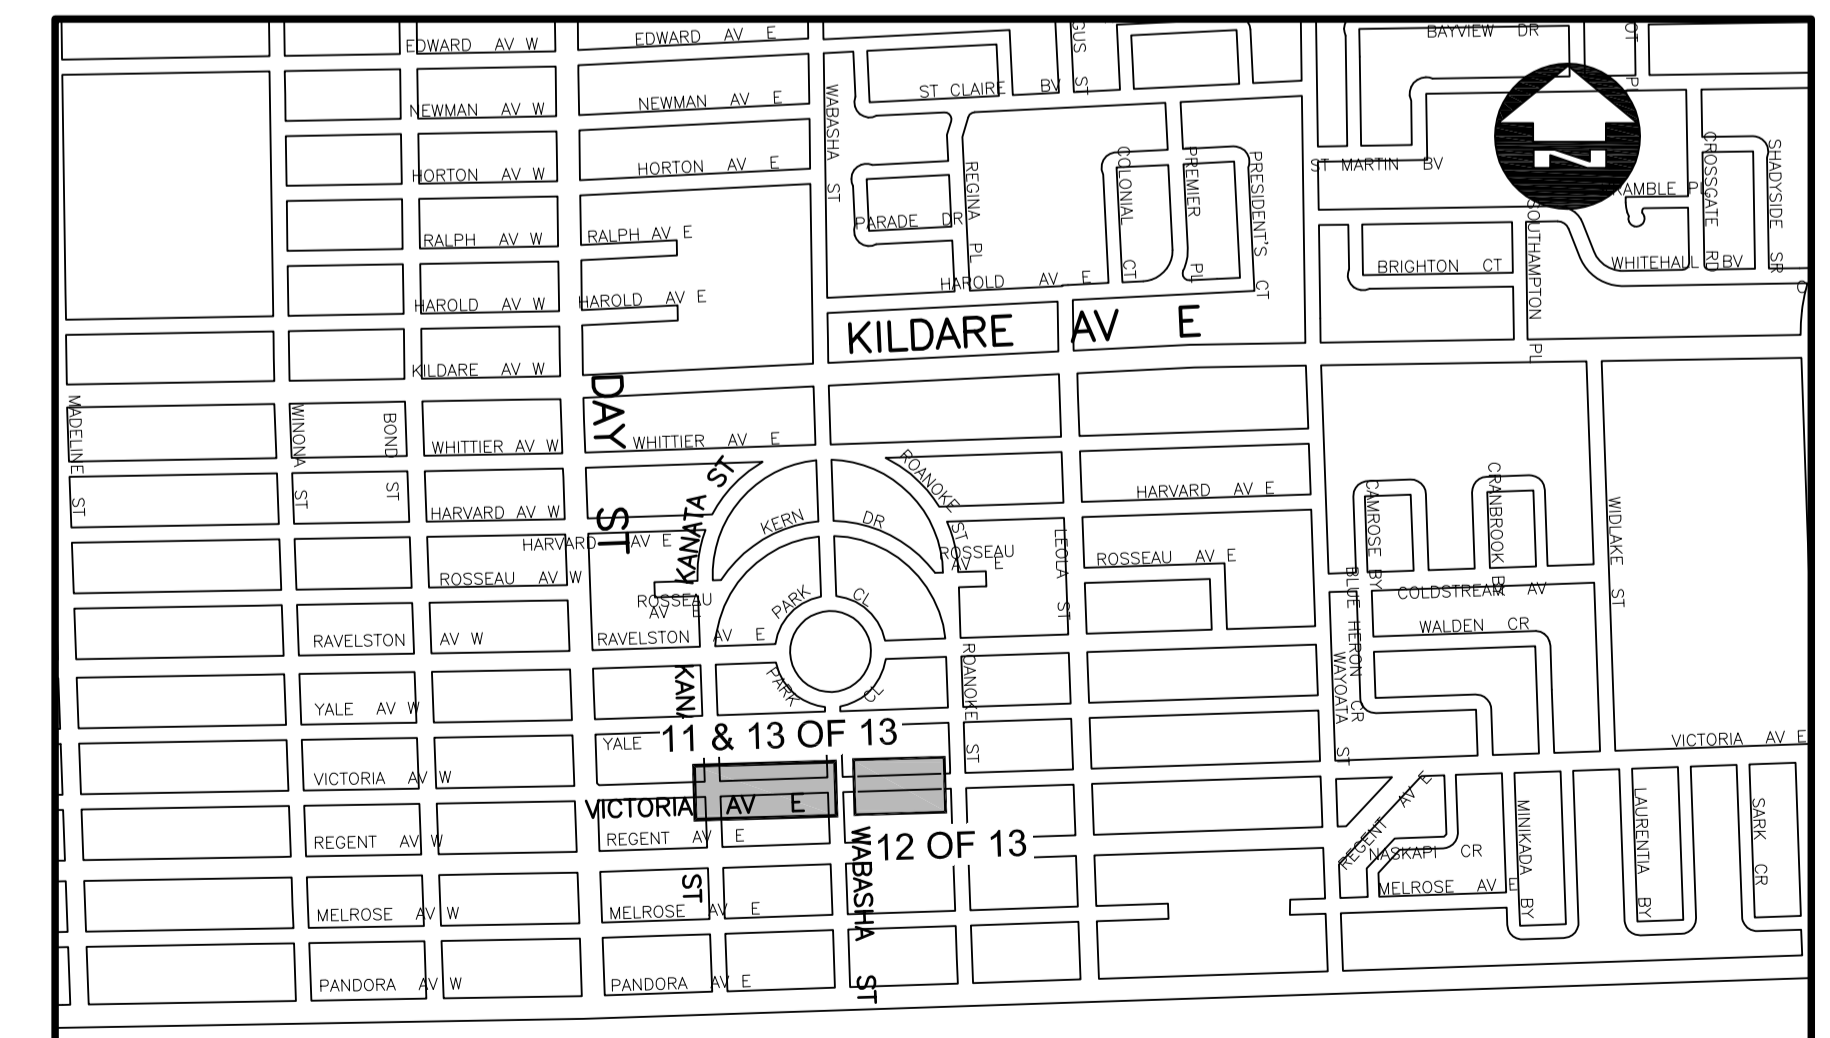

**LOCATION PLAN**

