



THE CITY OF WINNIPEG


WATER AND WASTE DEPARTMENT

2007 COMBINED SEWER RENEWALS BY CIPP LINING CONTRACT NO. 19

BID OPPORTUNITY NO. 449-2007

DRAWING INDEX

CITY PLAN NO.	CONSULTANT PLAN NO.				
06025	C-201	BRONSTONE BOULEVARD	2ND MH W OF ST. MARY'S RD TO 1ST MH W OF ST. MARY'S RD STA. 1+13 TO STA. 2+05	MA5001996	SHEET 1 OF 19
06026	C-202	HINDLEY AVENUE	4TH MH W OF FITZPATRICK RD TO 3RD MH W OF FITZPATRICK RD STA. 0+97 TO STA. 2+25	MA50017924	SHEET 2 OF 19
06027	C-203	HINDLEY AVENUE	3RD MH W OF FITZPATRICK RD TO 2ND MH W OF FITZPATRICK RD STA. 2+25 TO STA. 3+42	MA50017925	SHEET 3 OF 19
06028	C-204	HINDLEY AVENUE	MH AT ST. GEORGE TO 2ND MH W OF ST. ANNE'S RD STA. 1+10 TO STA. 2+00	MA50014990	SHEET 4 OF 19
06029	C-205	HINDLEY AVENUE	2ND MH W OF ST. ANNE'S RD TO 1ST MH W OF ST. ANNE'S RD STA. 2+00 TO STA. 3+25	MA50014989	SHEET 5 OF 19
06030	C-206	HINDLEY AVENUE	1ST MH W OF ST. ANNE'S RD TO MH AT ST. ANNE'S RD STA. 3+25 TO STA. 4+75	MA50014491	SHEET 6 OF 19
06031	C-207	HINDLEY AVENUE	MH AT ST. ANNE'S RD TO 1ST MH E ST. ANNE'S RD STA. 4+75 TO STA. 5+68	MA50014492	SHEET 7 OF 19
06032	C-208	HULL AVENUE	MH AT ST. THOMAS RD TO MH AT ST. ANDREW RD STA. 1+09 TO STA. 2+11	MA50010156	SHEET 8 OF 19
06033	C-209	MOORE AVENUE	MH AT RIVER RD TO 1ST MH E OF RIVER RD STA. 0+88 TO STA. 1+77	MA50015007	SHEET 9 OF 19
06034	C-210	MOORE AVENUE	1ST MH W OF ST. MARY'S RD TO MH AT ST. MARY'S RD STA. 1+22 TO STA. 2+00	MA50012317	SHEET 10 OF 19
06035	C-211	MOORE AVENUE	1ST MH W OF ST. MARY'S RD TO MH AT ST. MARY'S RD STA. 2+00 TO STA. 2+71	MA50012317	SHEET 11 OF 19
06036	C-212	SADLER AVENUE	1ST MH W OF ST. ANNE'S RD TO MH AT ST. ANNE'S RD STA. 1+11 TO STA. 2+00	MA50018719	SHEET 12 OF 19
06037	C-213	SADLER AVENUE	MH AT ST. ANNE'S RD TO 1ST MH E OF ST. ANNE'S RD STA. 2+00 TO STA. 2+87	MA50018718	SHEET 13 OF 19
06038	C-214	ST ANDREW ROAD	MH AT HULL AVE TO 1ST MH N OF HULL AVE STA. 0+90 TO STA. 1+75	MA50010172	SHEET 14 OF 19
06039	C-215	ST ANDREW ROAD	MH AT HULL AVE TO 1ST MH N OF HULL AVE STA. 1+75 TO STA. 2+27	MA50010172	SHEET 15 OF 19
06040	C-216	THORNDALE AVENUE	MH AT ST. MARY'S RD TO 1ST MH E OF ST. MARY'S RD STA. 0+84 TO STA. 1+50	MA50017982	SHEET 16 OF 19
06041	C-217	THORNDALE AVENUE	MH AT ST. MARY'S RD TO 1ST MH E OF ST. MARY'S RD STA. 1+50 TO STA. 2+36	MA50017982	SHEET 17 OF 19
06042	C-218	WORTHINGTON AVENUE	MH AT ST. MARY'S RD TO 1ST MH E OF ST. MARY'S RD STA. 0+98 TO STA. 1+50	MA50018474	SHEET 18 OF 19
06043	C-219	WORTHINGTON AVENUE	MH AT ST. MARY'S RD TO 1ST MH E OF ST. MARY'S RD STA. 1+50 TO STA. 2+21	MA50018474	SHEET 19 OF 19

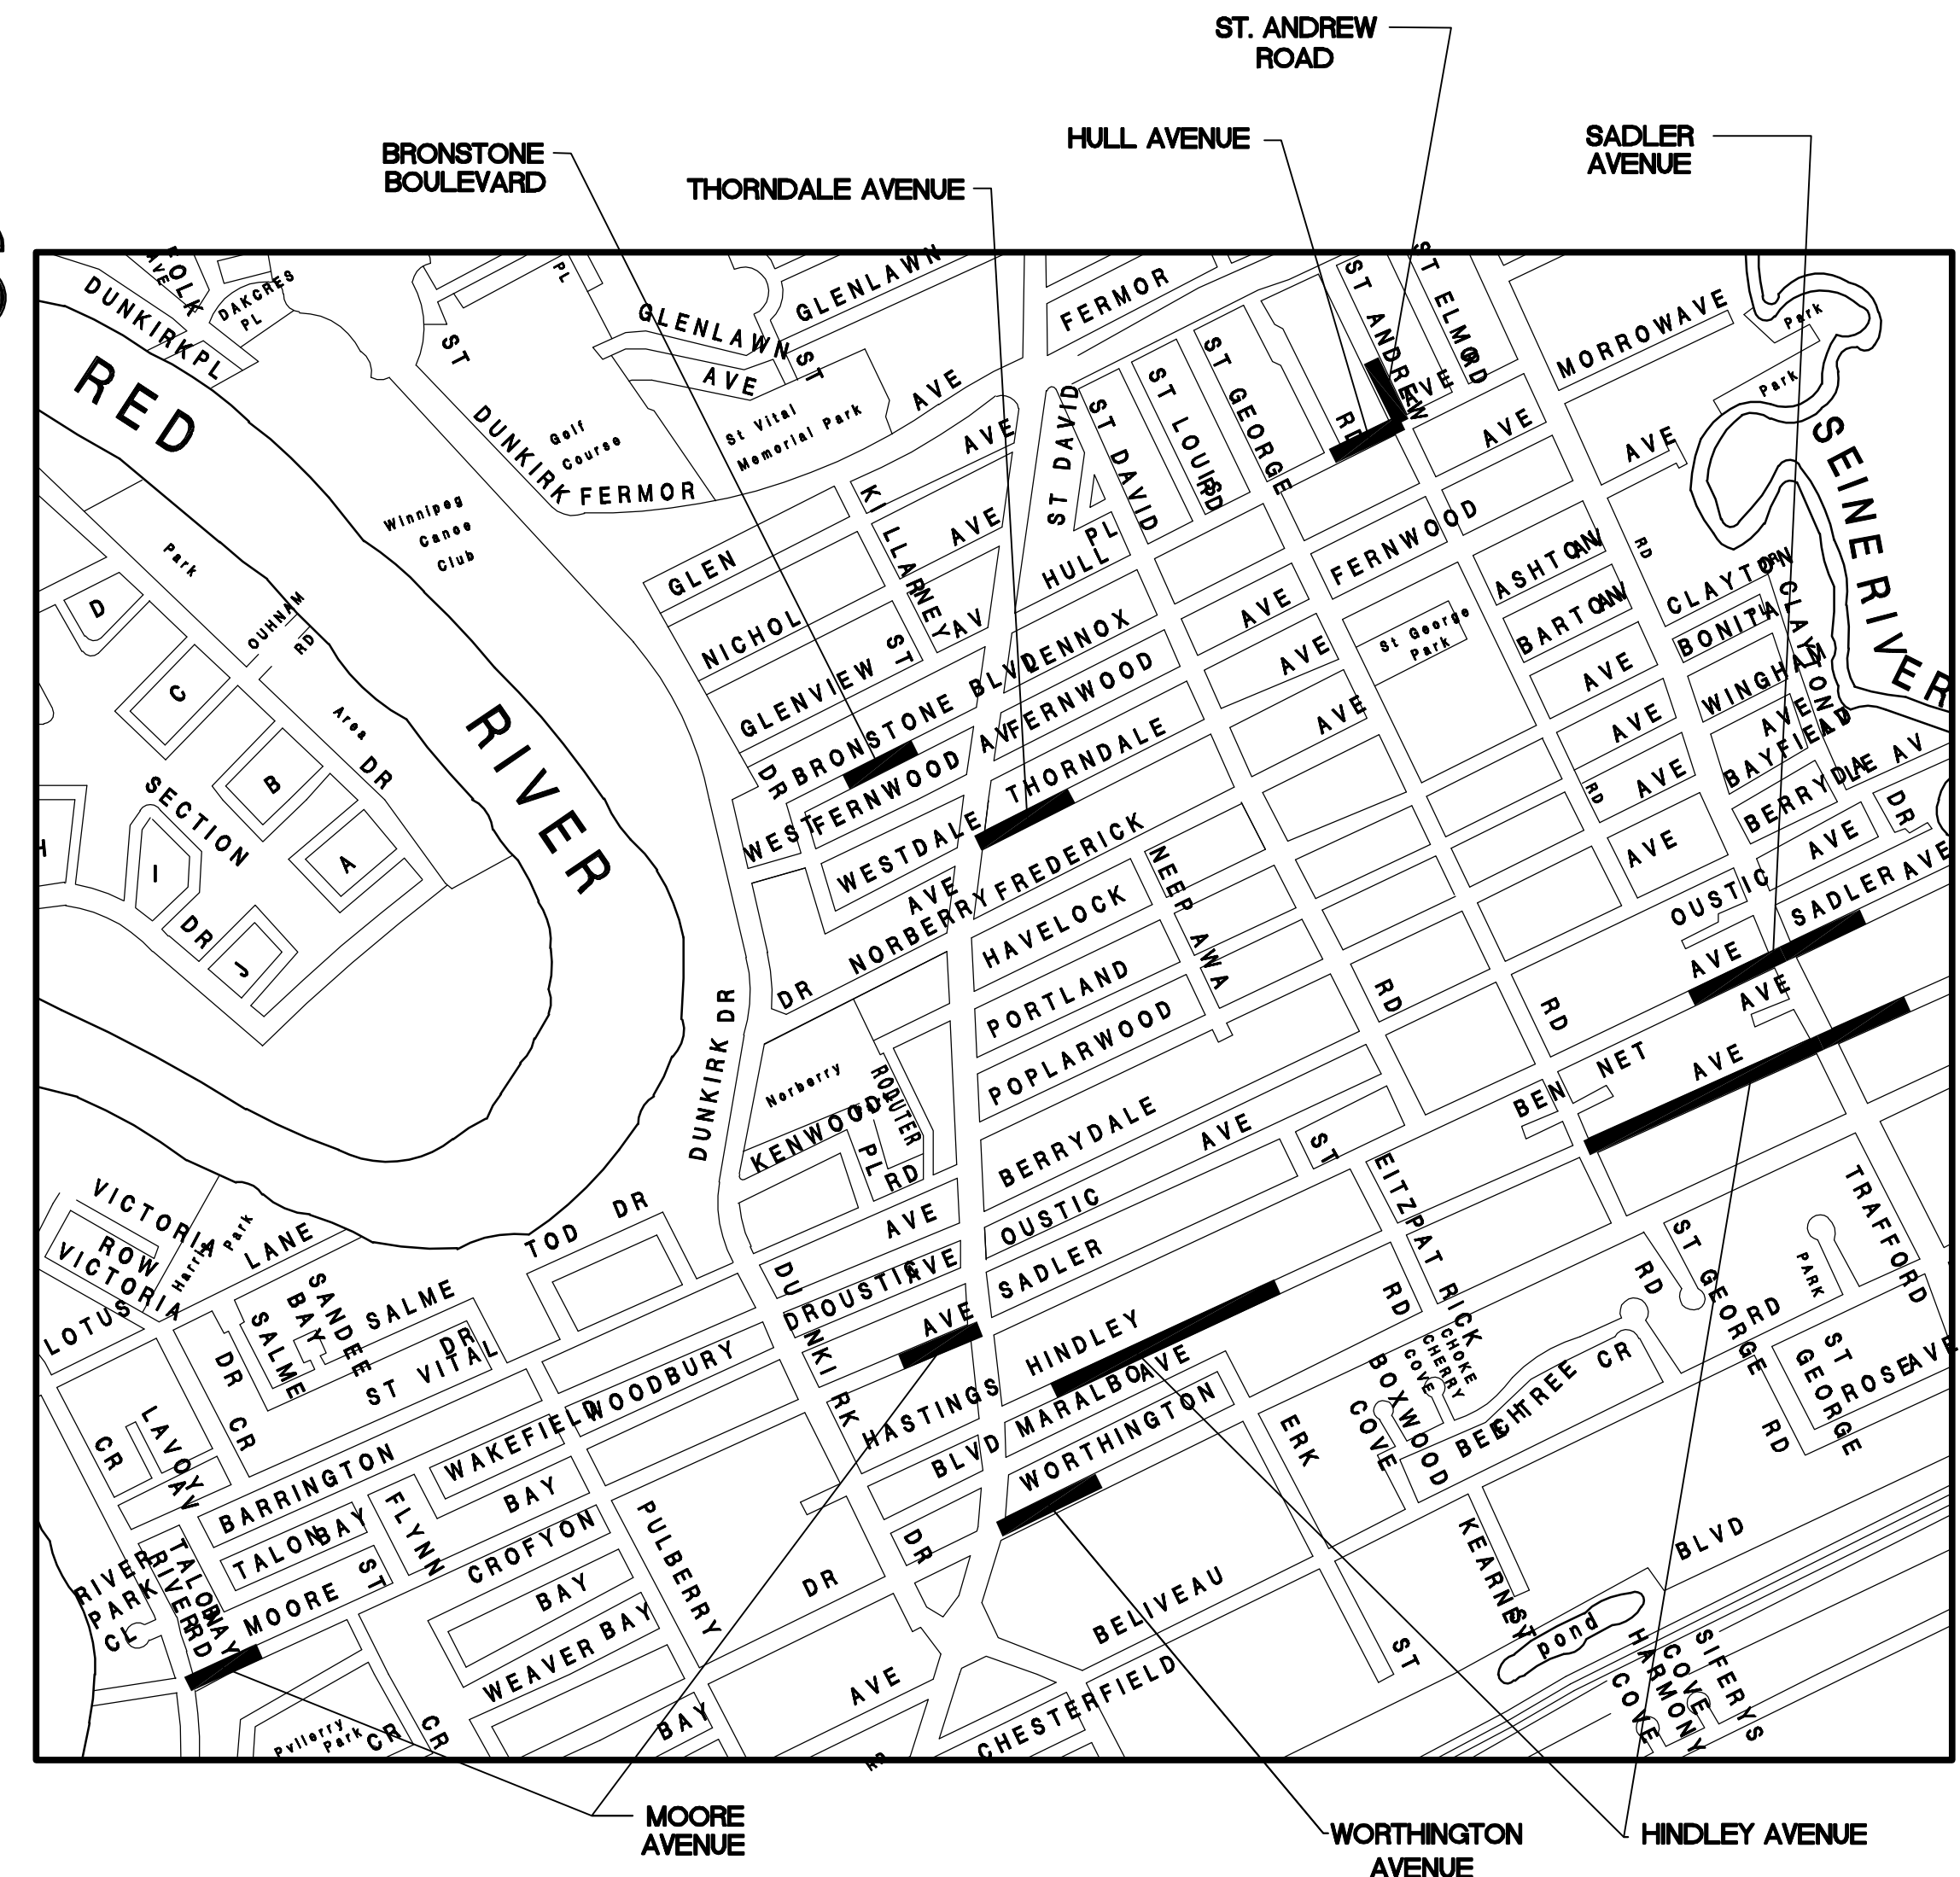

KEY PLAN



Stantec

Stantec Consulting Ltd.

WINNIPEG

MANITOBA