

NOTE:
 LOCATION OF UNDERGROUND STRUCTURES AS SHOWN ARE BASED ON THE BEST INFORMATION AVAILABLE BUT NO GUARANTEE IS GIVEN THAT ALL EXISTING UTILITIES ARE SHOWN OR THAT THE GIVEN LOCATIONS ARE EXACT. CONFIRMATION OF EXISTENCE AND EXACT LOCATION OF ALL SERVICES MUST BE OBTAINED FROM THE INDIVIDUAL UTILITIES BEFORE PROCEEDING WITH CONSTRUCTION.

SITE SURVEY: SEG ENGINEERING 1129.2006 RHAWKINS.

Manager Parks and Open Space Division
 Released For Construction Date


DO NOT SCALE DRAWINGS

5		
4		
3		
2		
1		
0	Re-Tender	11 6 2007
revisions	description	date

project title
Lawn Bowling Green Renovations


WINNIPEG, MANITOBA

approved by
 designed by **DW** scale 1:200
 drawn by date 11 06 2007

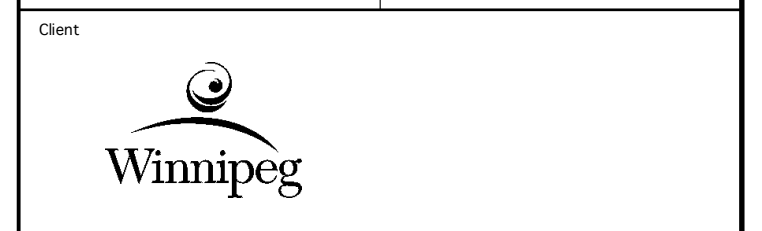

drawing title
SARGENT PARK LAWN BOWLING GREEN

project no.	sheet	revision no.
466-2007	L1	0

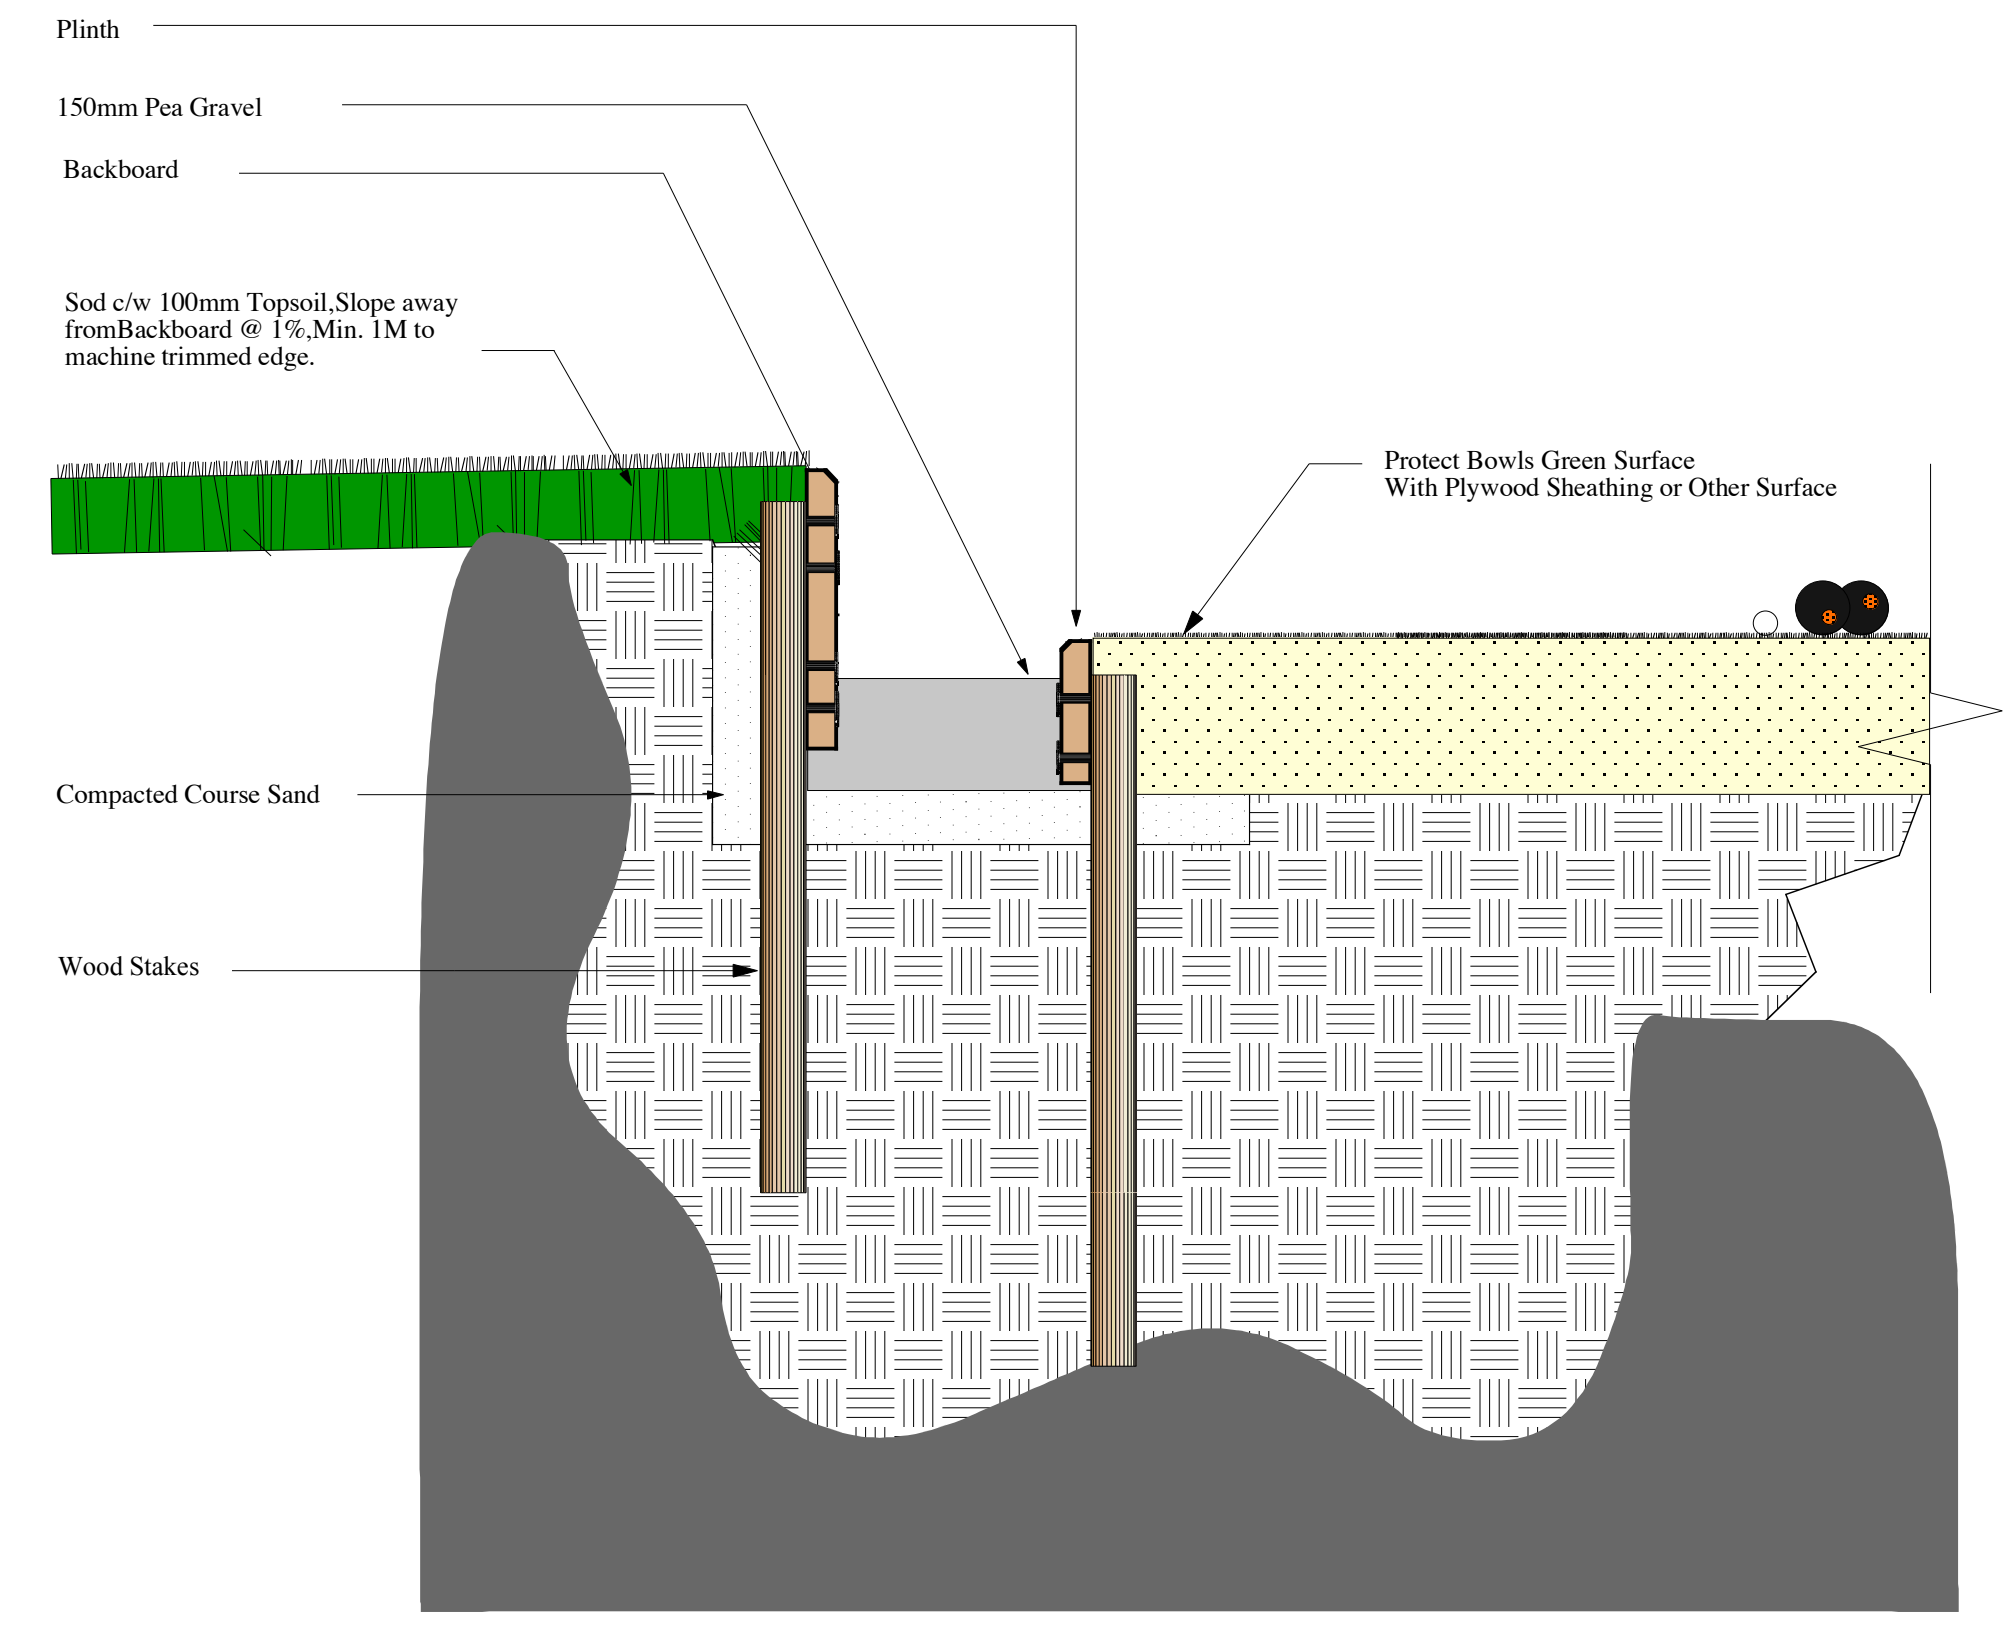

2 Area of Work Section Typical
 L1 Scale: 1:10



3 Typical Existing Ditch
 L1



1 Survey Plan
 L1 Scale: 1:200

