



David Wagner Associates Inc.

4 - 430 River Avenue Winnipeg, Manitoba, R3L 0C6 (204) 452-2426


LANDSCAPE ARCHITECTURE • URBAN DESIGN • GOLF COURSE ARCHITECTURE

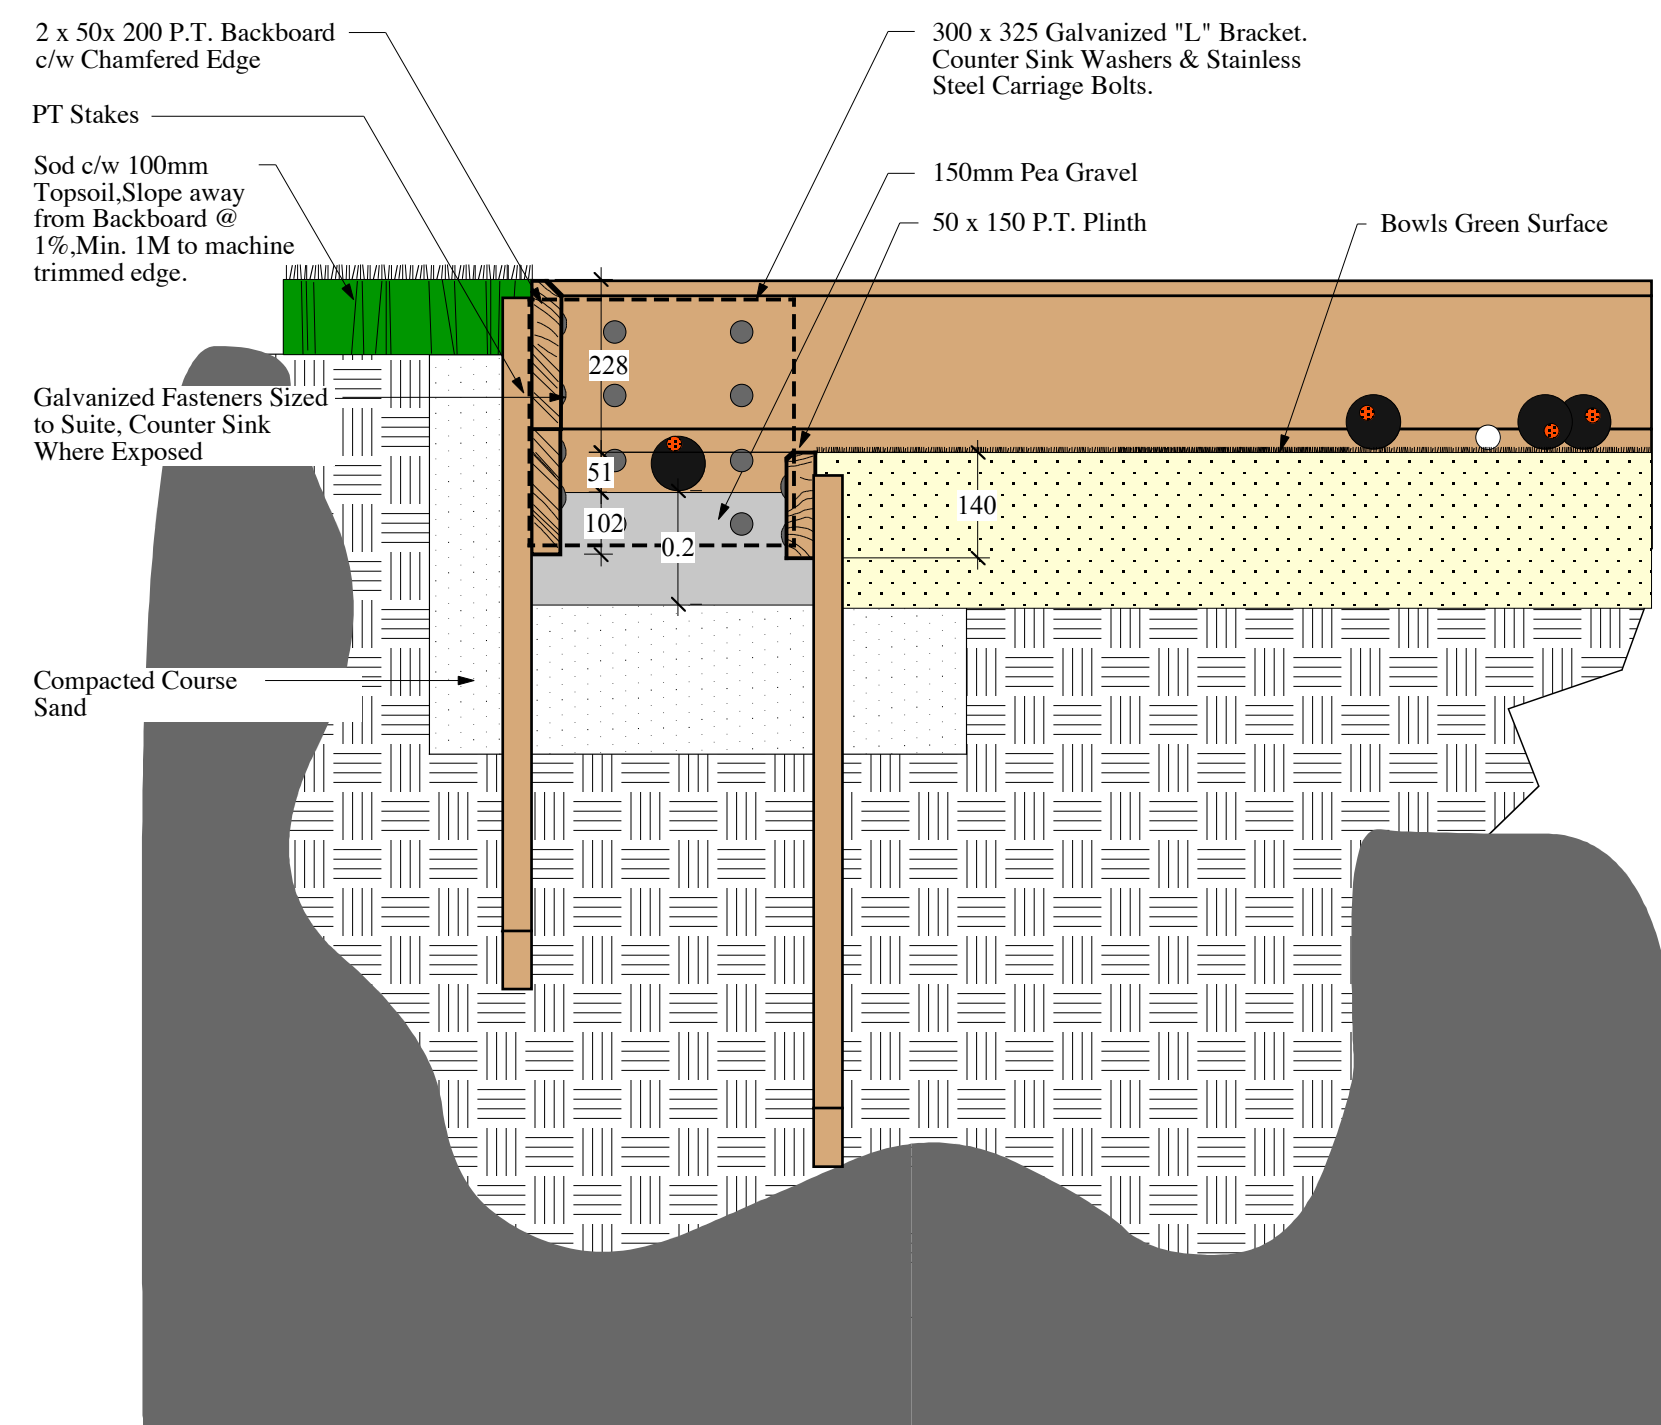

2 Green Backboard & Plinth Section at Corner  
L4 Scale: 1:10

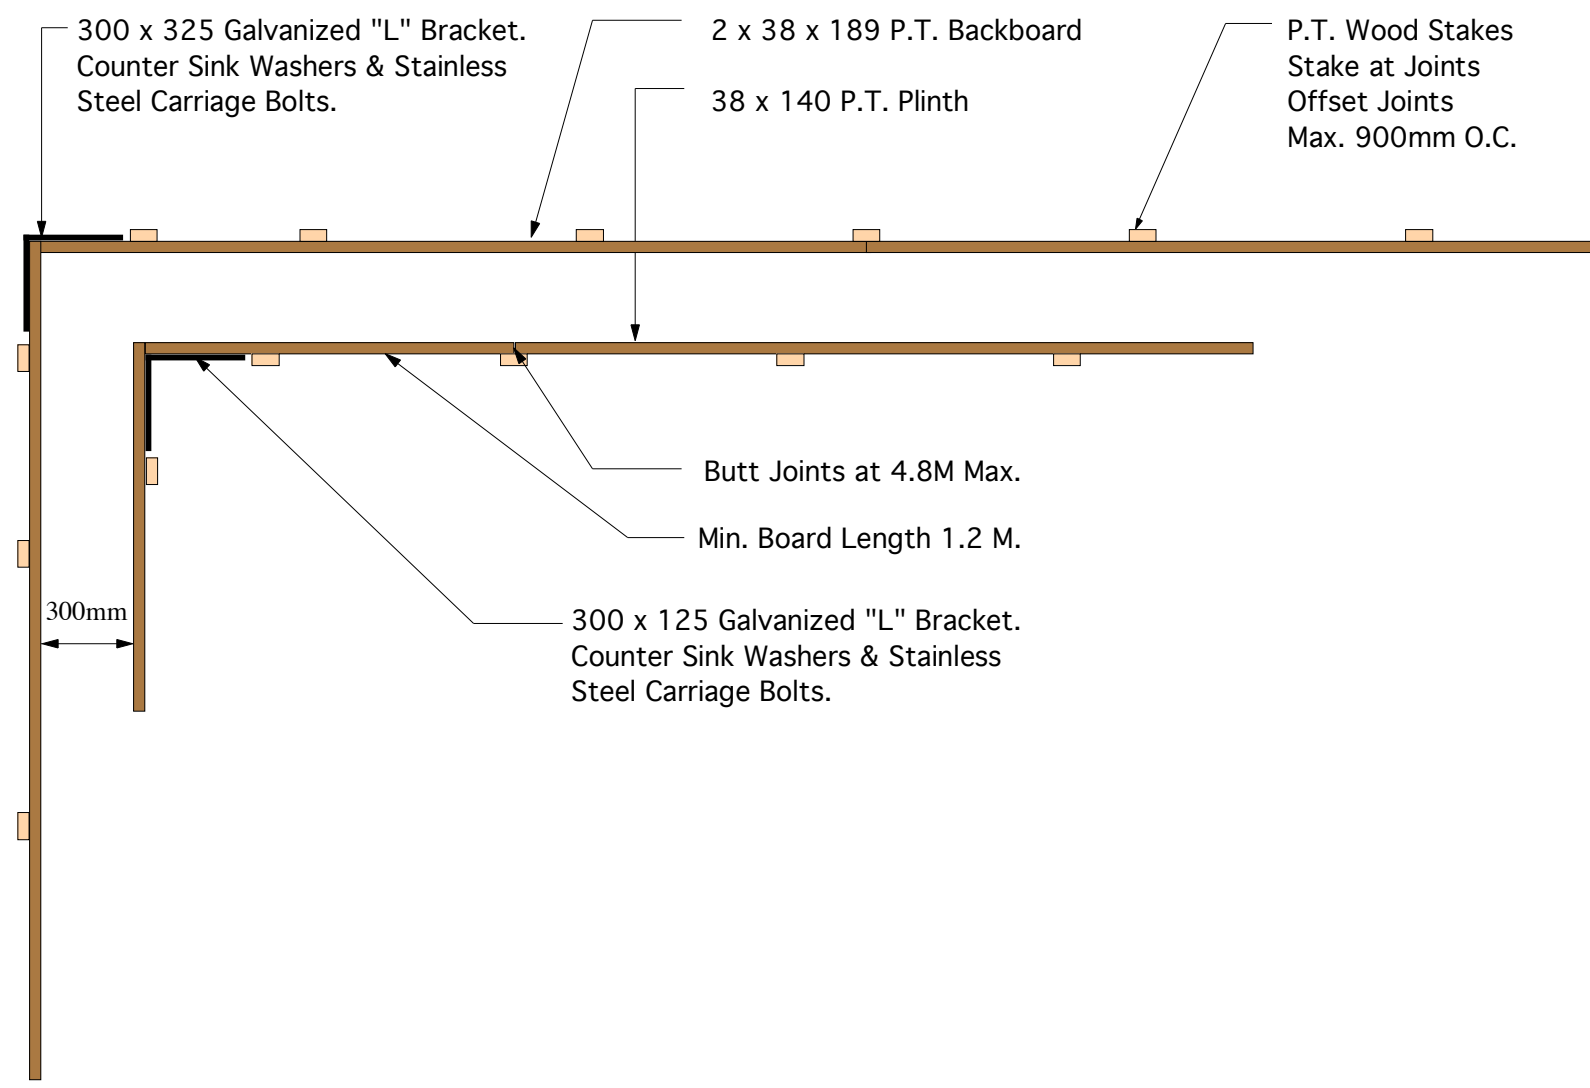

3 Green Corner Plan  
L4 Scale: 1:25

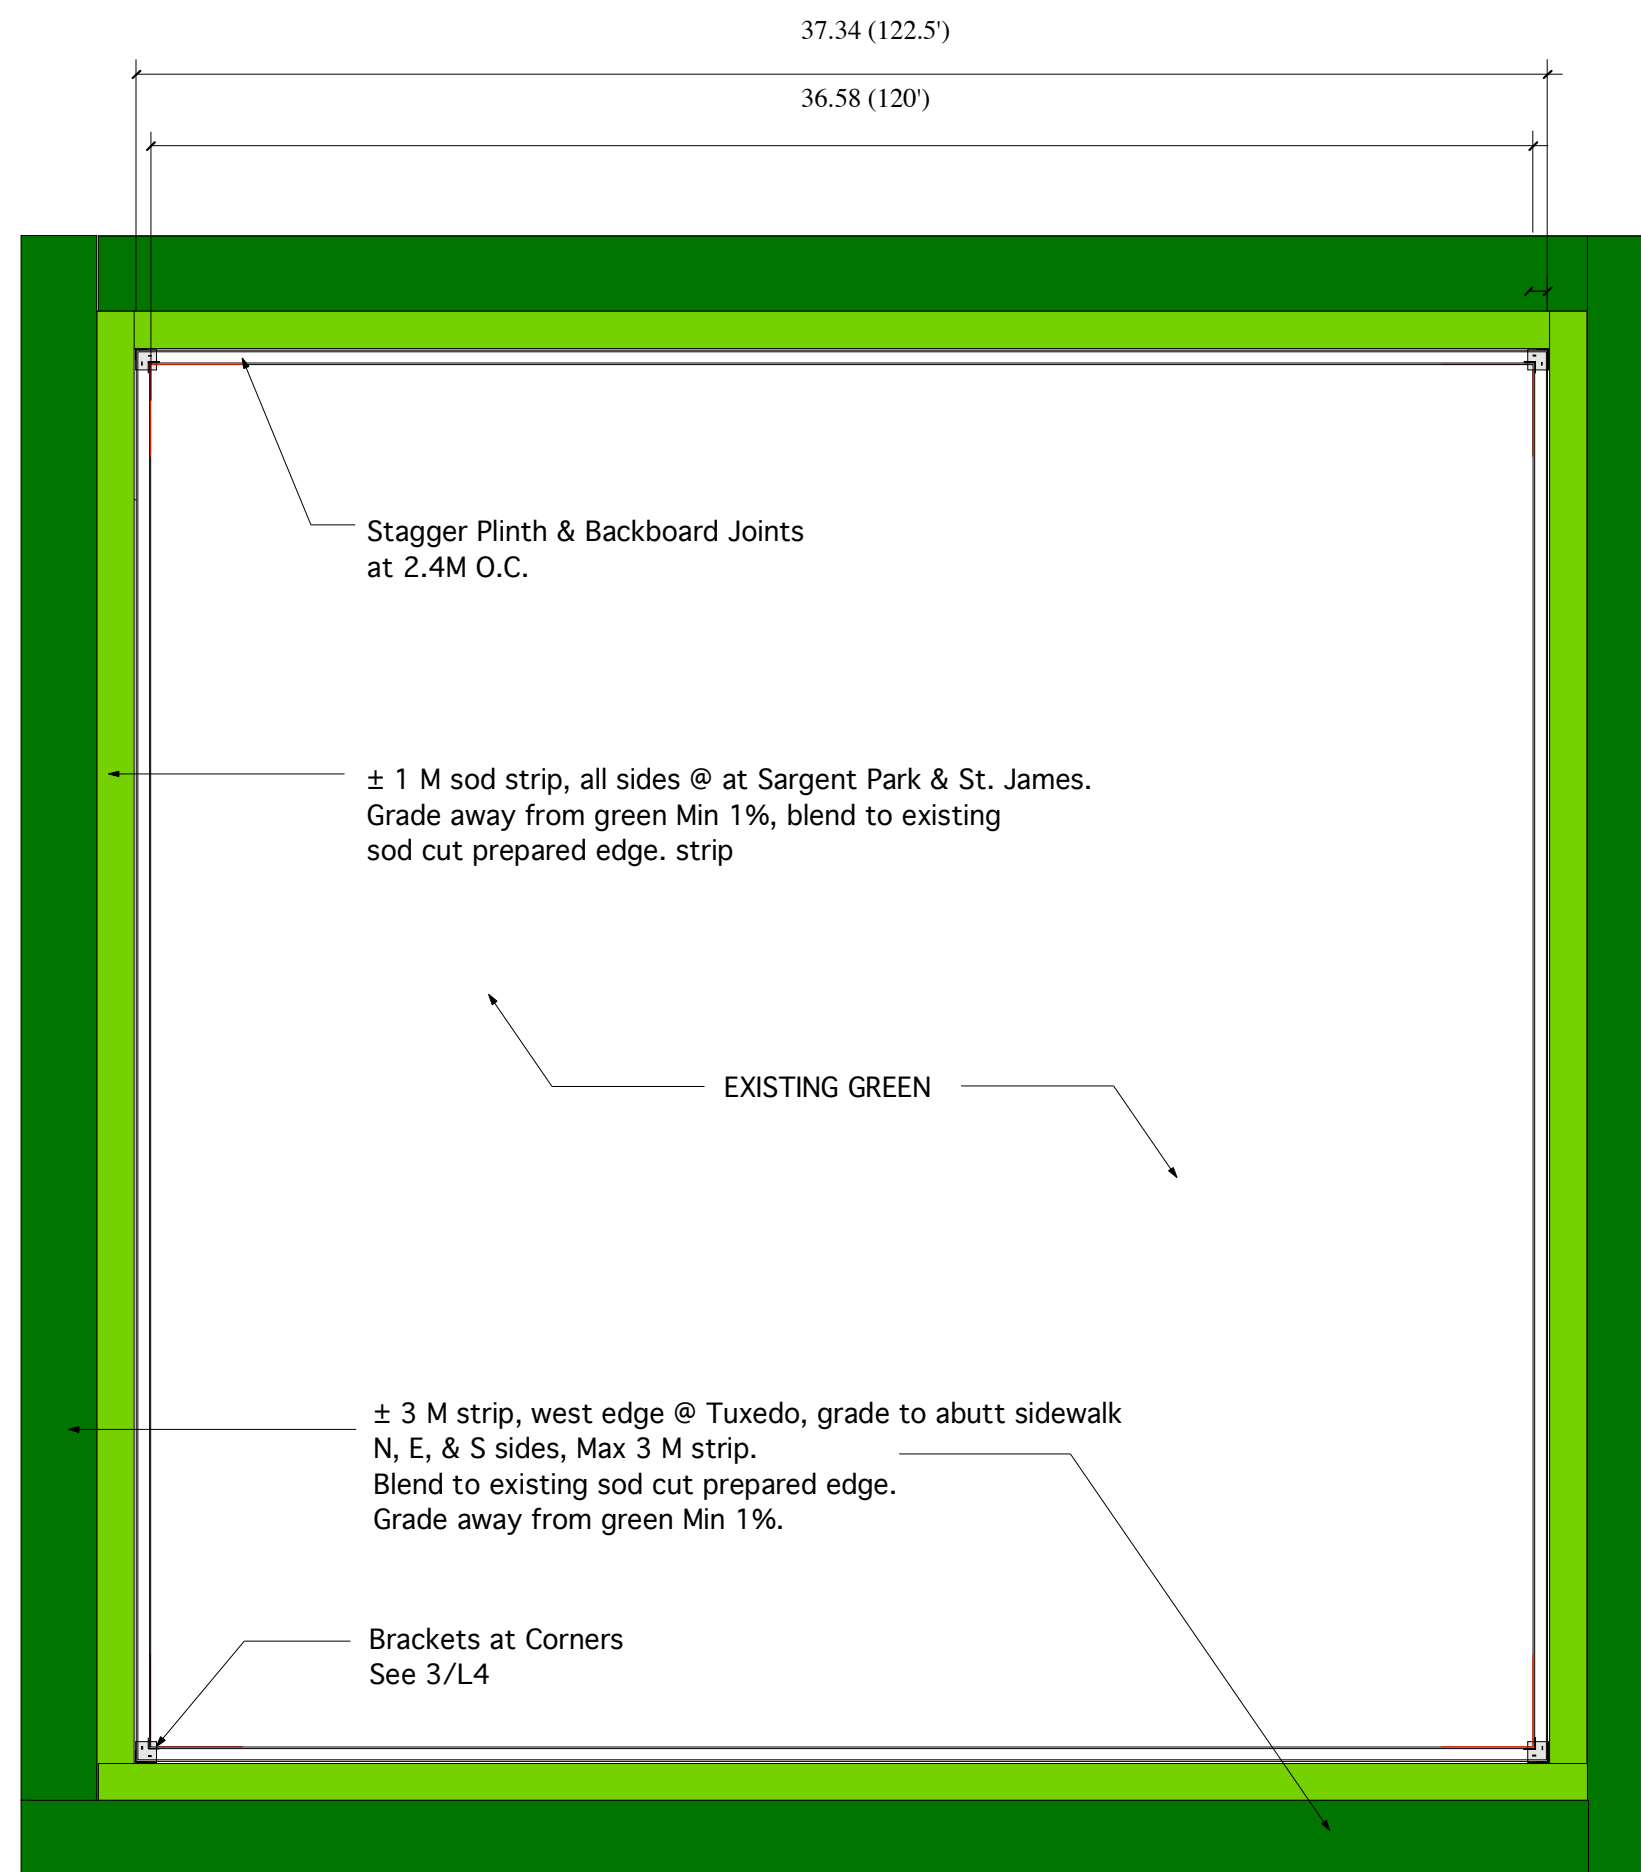

1 Typical Green Plan  
L4 Scale: 1:200

NOTE:  
LOCATION OF UNDERGROUND STRUCTURES AS SHOWN ARE BASED ON THE BEST INFORMATION AVAILABLE BUT NO GUARANTEE IS GIVEN THAT ALL EXISTING UTILITIES ARE SHOWN OR THAT THE GIVEN LOCATIONS ARE EXACT. CONFIRMATION OF EXISTENCE AND EXACT LOCATION OF ALL SERVICES MUST BE OBTAINED FROM THE INDIVIDUAL UTILITIES BEFORE PROCEEDING WITH CONSTRUCTION.

Manager Parks and Open Space Division  
Released For Construction Date

DO NOT SCALE DRAWINGS

5		
4		
3		
2		
1		
0	Retender	11 6 2007
revisions	description	date

project title  
Lawn Bowling Green Renovations  
WINNIPEG, MANITOBA

approved by	
designed by	DW scale 1:200
drawn by	DW date 11 6 2007



drawing title  
Details

project no.	sheet	revision no.
466-2007	L4	0