
I.

1

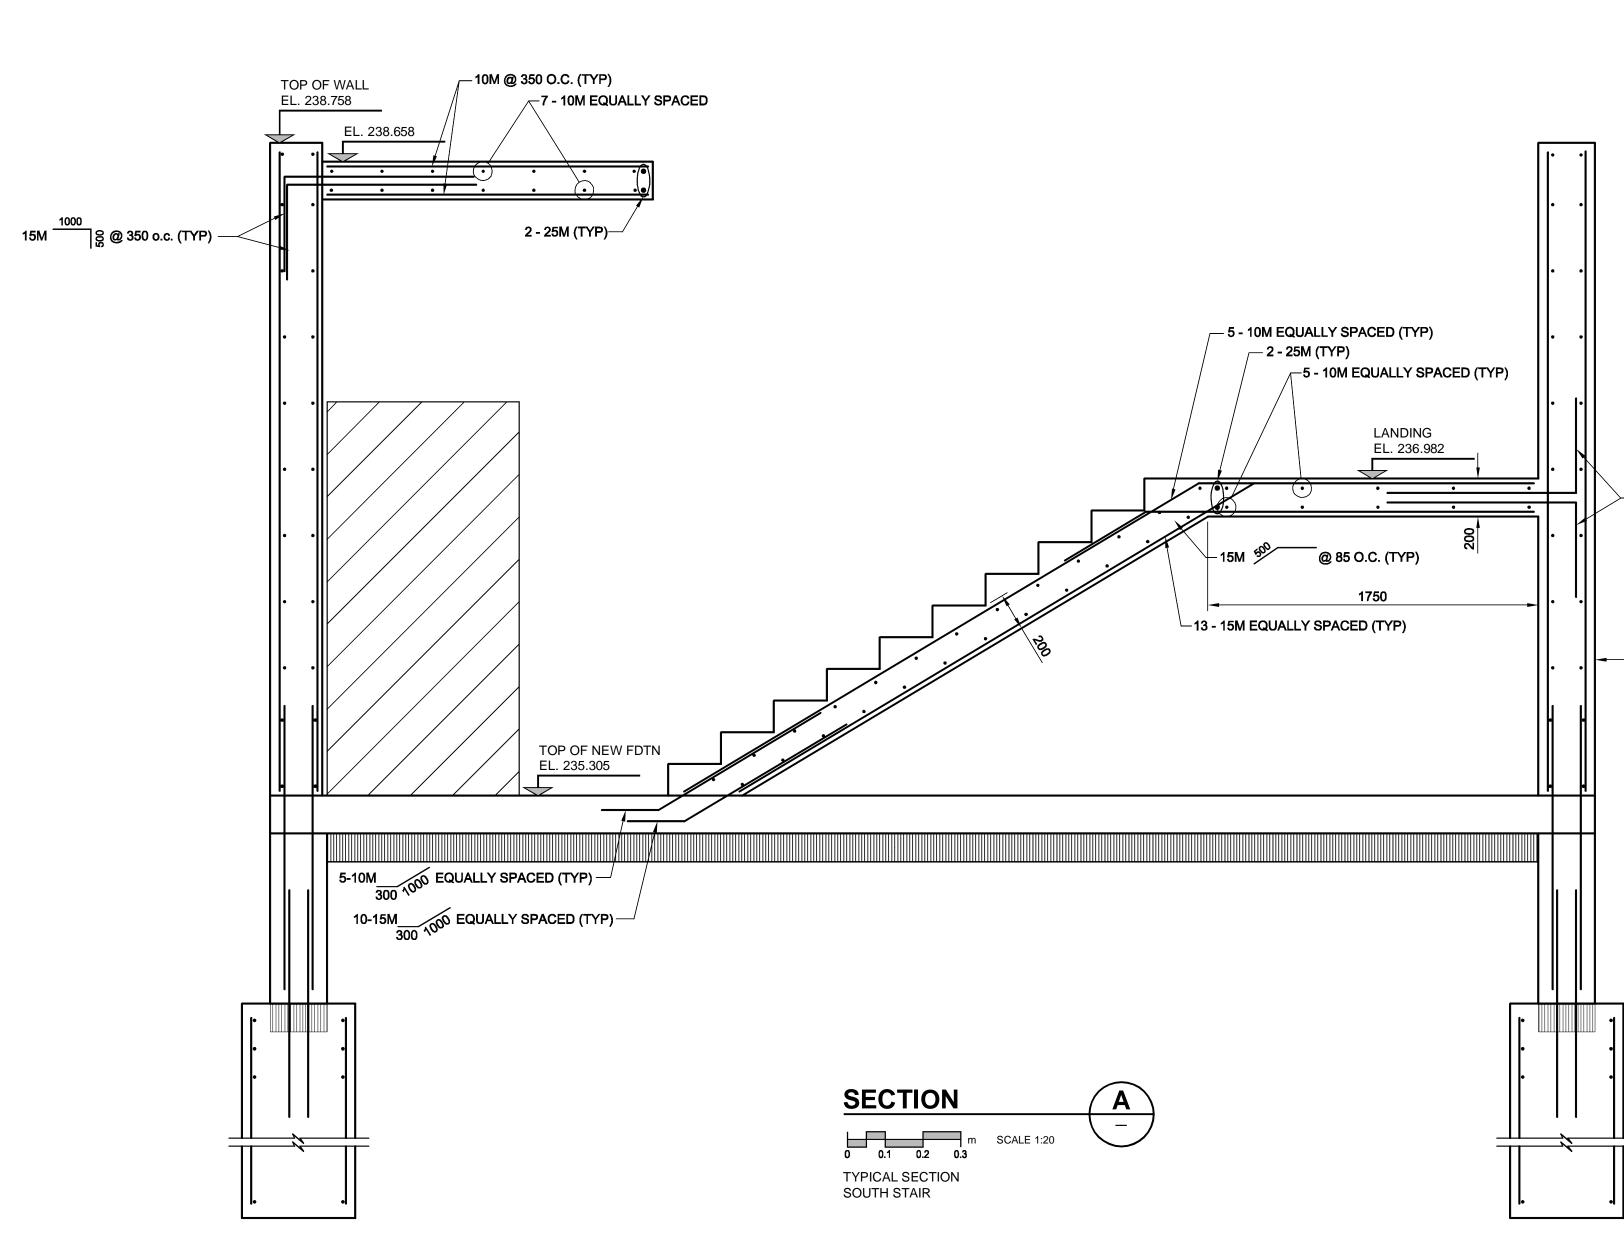

										ificate of Authorization Engineering Ltd. (MB) Date: 07/12/14	MP CGC SBB DRN CHK DES UMA REV	ENG IDR	
B.M. Elev. Posted to lbis		FIELD BOOK #:			UMA AECOM		ENGINEER'S SEAL						
100					© 2007 UMA ENGIN	 IEERING	LTD. ALL RIGHTS RESERVED.			Winnipèg WAT	ATER AND WASTE DEPARTMENT		
					DESIGNED BY GEB		CHECKED	ISSUE / REVISION ISSUED FOR BID WAS SEALED BY		PERIMETER ROAD PUMPING STATION UPGRADES Contract B - Building Upgrades			
					DRAWN WJO By		APPROVED BY	BARRY BISW	/ANGER				
					HOR. SUALLAS NOTLD		RELEASED FOR CONSTRUCTION	AND DATED 07/12/14		Structural - South Stair			
В	B ISSUED FOR BID			LJV	VERTICAL AS NOTED					SECTION CITY DRAWING NUMBER SHEET REV. SIZE			
Α				KMB	5/112 67/66/12		DATE			1-0111L-SC		01 B D	
NO. REVISIONS			DATE	BY	FILENAME: D265-2	02-02	_02-S-0008_RX.dwg				003 00	טן ט ויט	
							I						

<u>TYPICAL WALL REINFORCING:</u>
15M @ 350 O.C. HORIZ. I.F.
15M @ 200 O.C. VERT. I.F.
15M @ 350 O.C. HORIZ. O.F.
15M @ 300 O.C. VERT. O.F.

— 15M _____ిర్ధ @ 350 O.C. (TYP)