




# THE CITY OF WINNIPEG

WATER AND WASTE DEPARTMENT  
ENGINEERING DIVISION

## 2007 SEWER RENEWALS BY CIPP LINING

CONTRACT 18


BID OPPORTUNITY # 498-2007

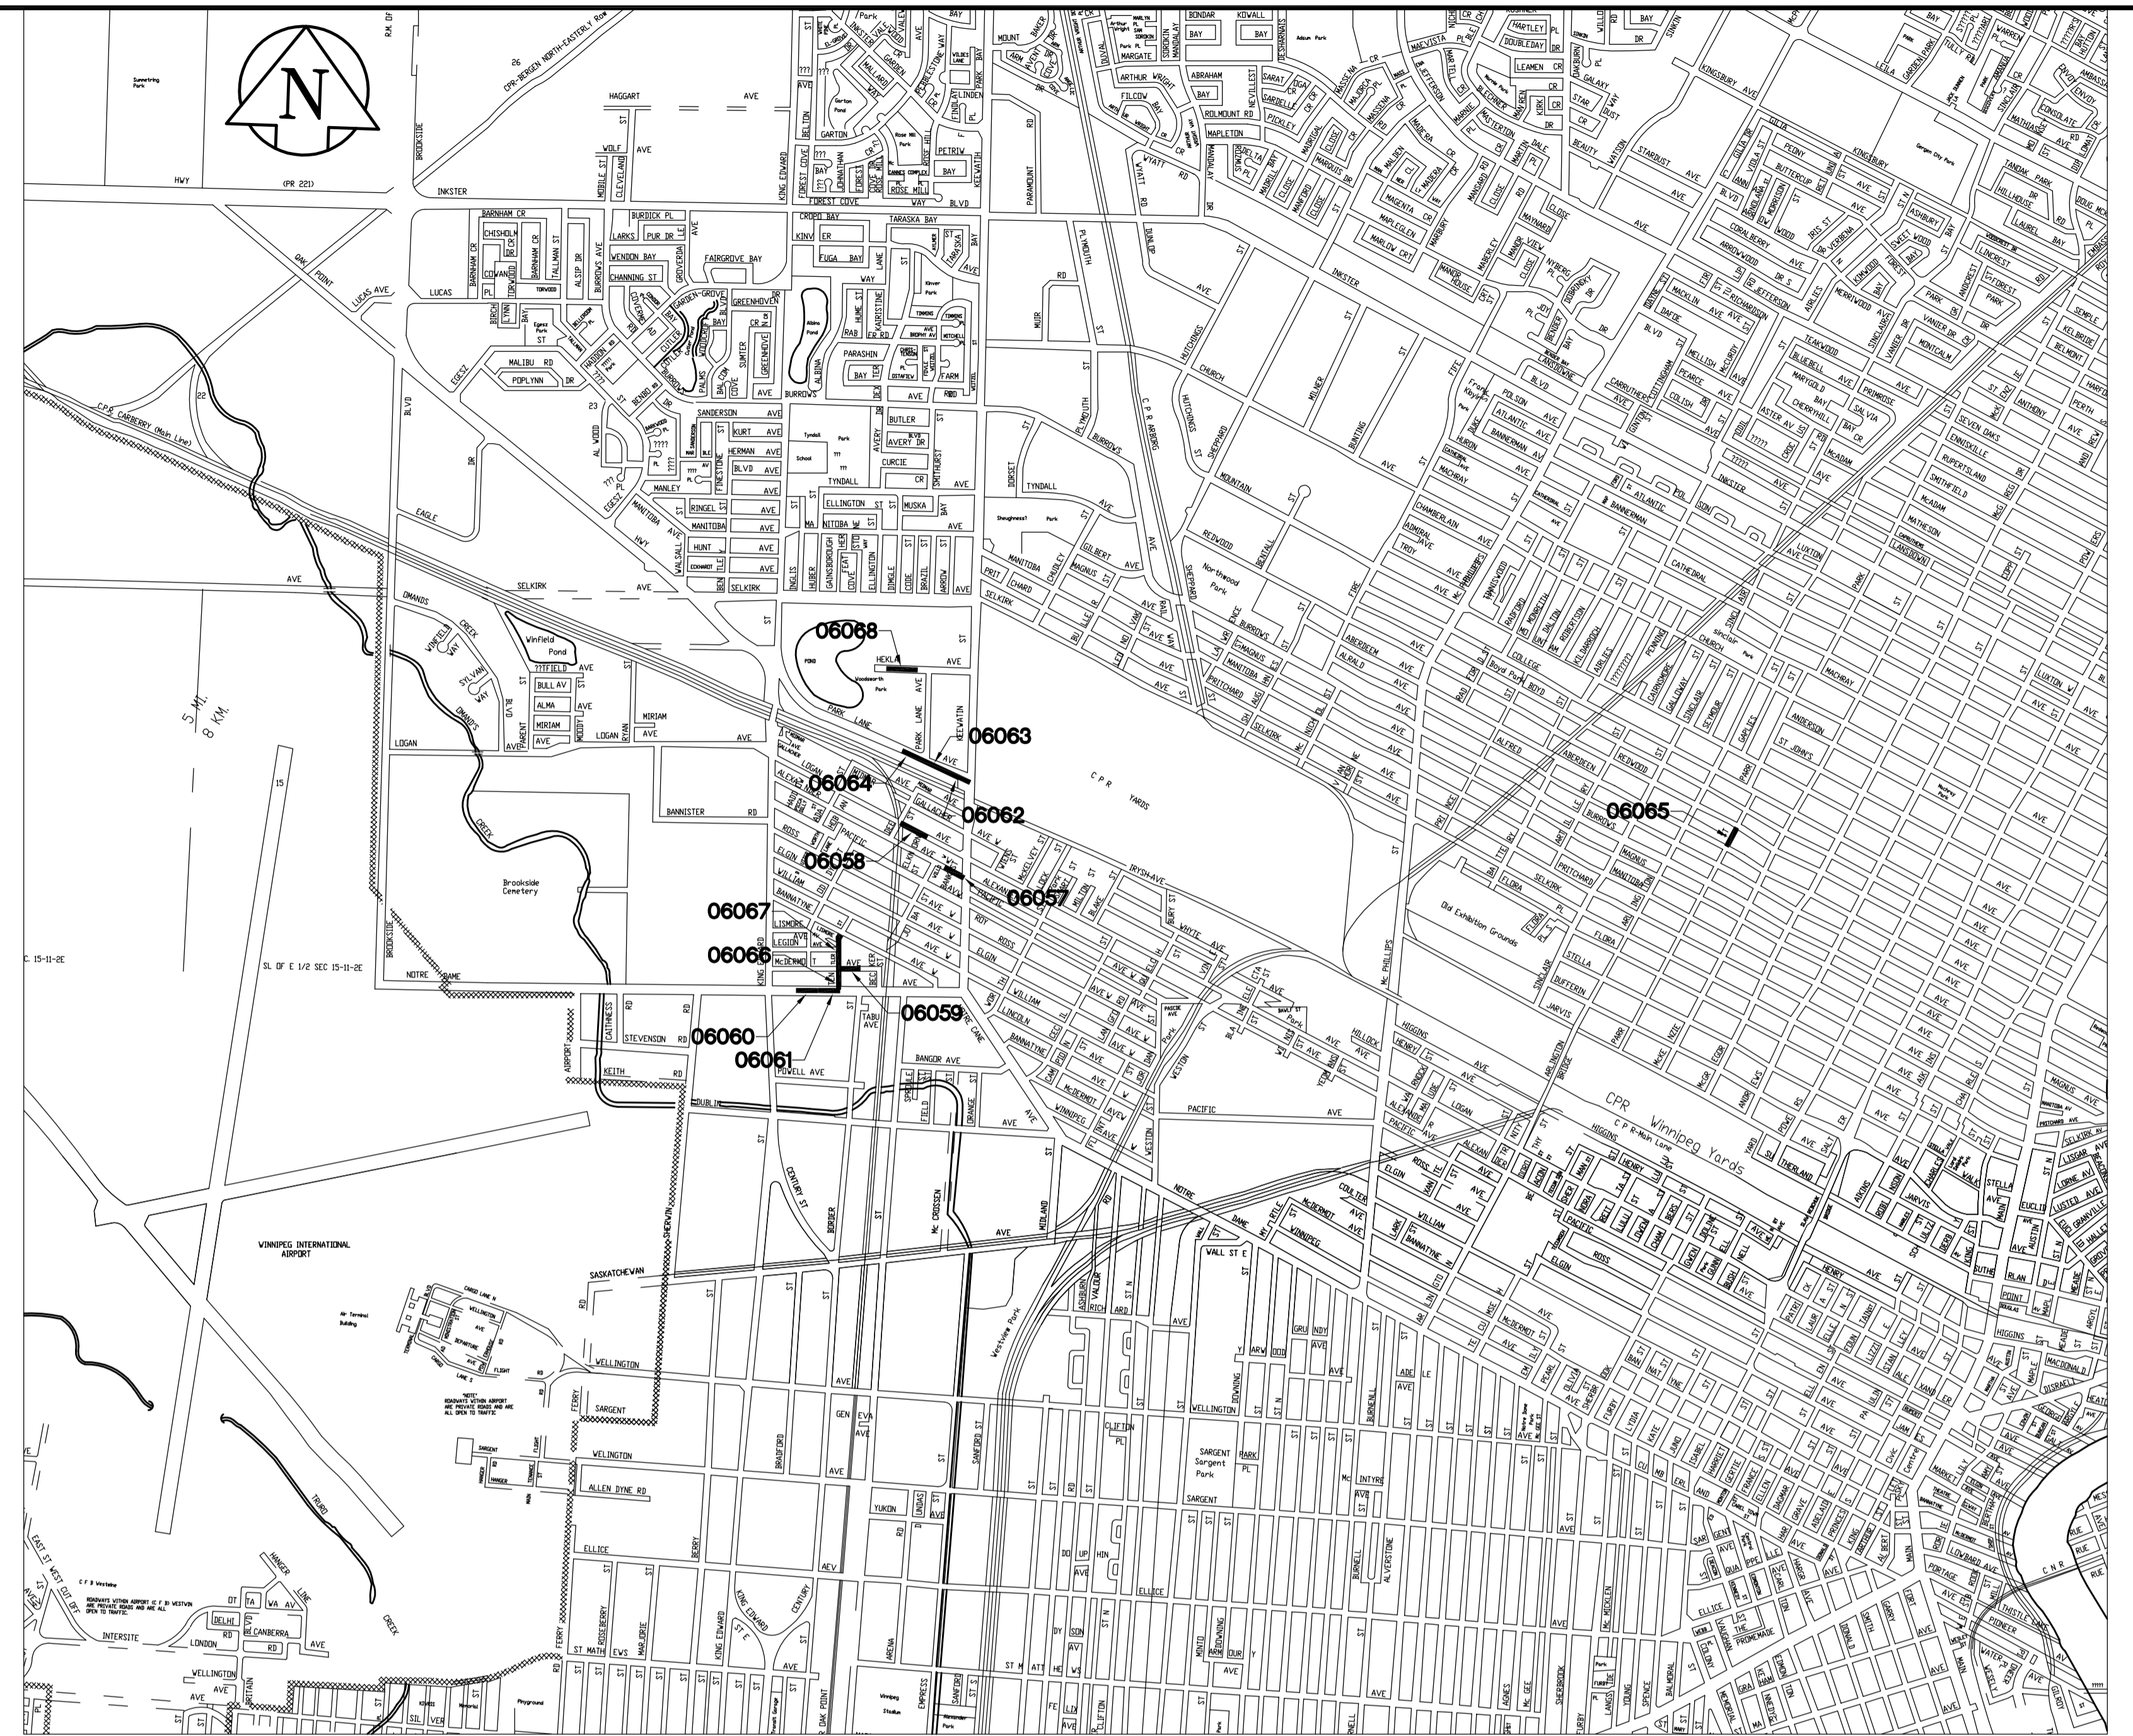

LOCATION PLAN

### DRAWING INDEX

CONSULTANT DWG #	DRAWING TITLE			
99943-C00	TITLE SHEET			
99943-C01	ALEXANDER AVENUE	MH AT KEEWATIN ST TO 1ST MH W OF KEEWATIN ST	STA. 1+30 TO STA. 2+09	06057
99943-C02	LOGAN AVENUE	MH AT DEE ST TO 1ST MH E OF DEE ST	STA. 1+03 TO STA. 2+13	06058
99943-C03	McDERMOT AVENUE	1ST MH W OF BECKER ST TO MH AT TENTLER ST	STA. 0+92 TO STA. 1+80	06059
99943-C04	NOTRE DAME AVENUE	2ND MH E OF KING EDWARD ST TO 3RD MH E OF KING EDWARD ST	STA. 1+95 TO STA. 2+89	06060
99943-C05	NOTRE DAME AVENUE	3RD MH E OF KING EDWARD ST TO MH AT TENTLER ST	STA. 2+89 TO STA. 3+82	06061
99943-C06	PARK LANE AVENUE	2ND MH E OF PARK LANE ST TO 1ST MH E OF PARK LANE ST	STA. 1+80 TO STA. 2+46	06062
99943-C07	PARK LANE AVENUE	1ST MH E OF PARK LANE AVE TO MH AT PARK LANE AVE	STA. 1+00 TO STA. 1+80	06063
99943-C08	PARK LANE AVENUE	MH AT PARK LANE ST TO 1ST MH W OF PARK LANE ST	STA. 0+11 TO STA. 1+00	06064
99943-C09	PARR STREET	MH AT ABERDEEN AVE TO MH AT REDWOOD AVE	STA. 0+89 TO STA. 1+92	06065
99943-C10	TENTLER AVENUE	MH AT NOTRE DAME AVE TO MH AT McDERMOT AVE	STA. 0+93 TO STA. 1+73	06066
99943-C11	TENTLER AVENUE	MH AT McDERMOT AVE TO 2ND MH N OF LEGION AVE	STA. 1+73 TO STA. 2+94	06067
99943-C12	HECLA AVENUE	1ST MH W OF PARK LANE AVE TO 2ND MH W OF PARK LANE AVE	STA. 1+09 TO STA. 1+90	06068

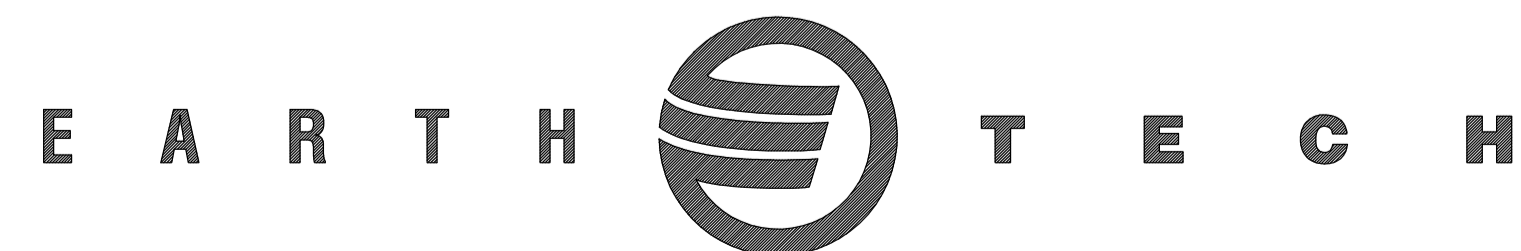

Earth Tech (Canada) Inc. Winnipeg, Manitoba 204.477.5381