

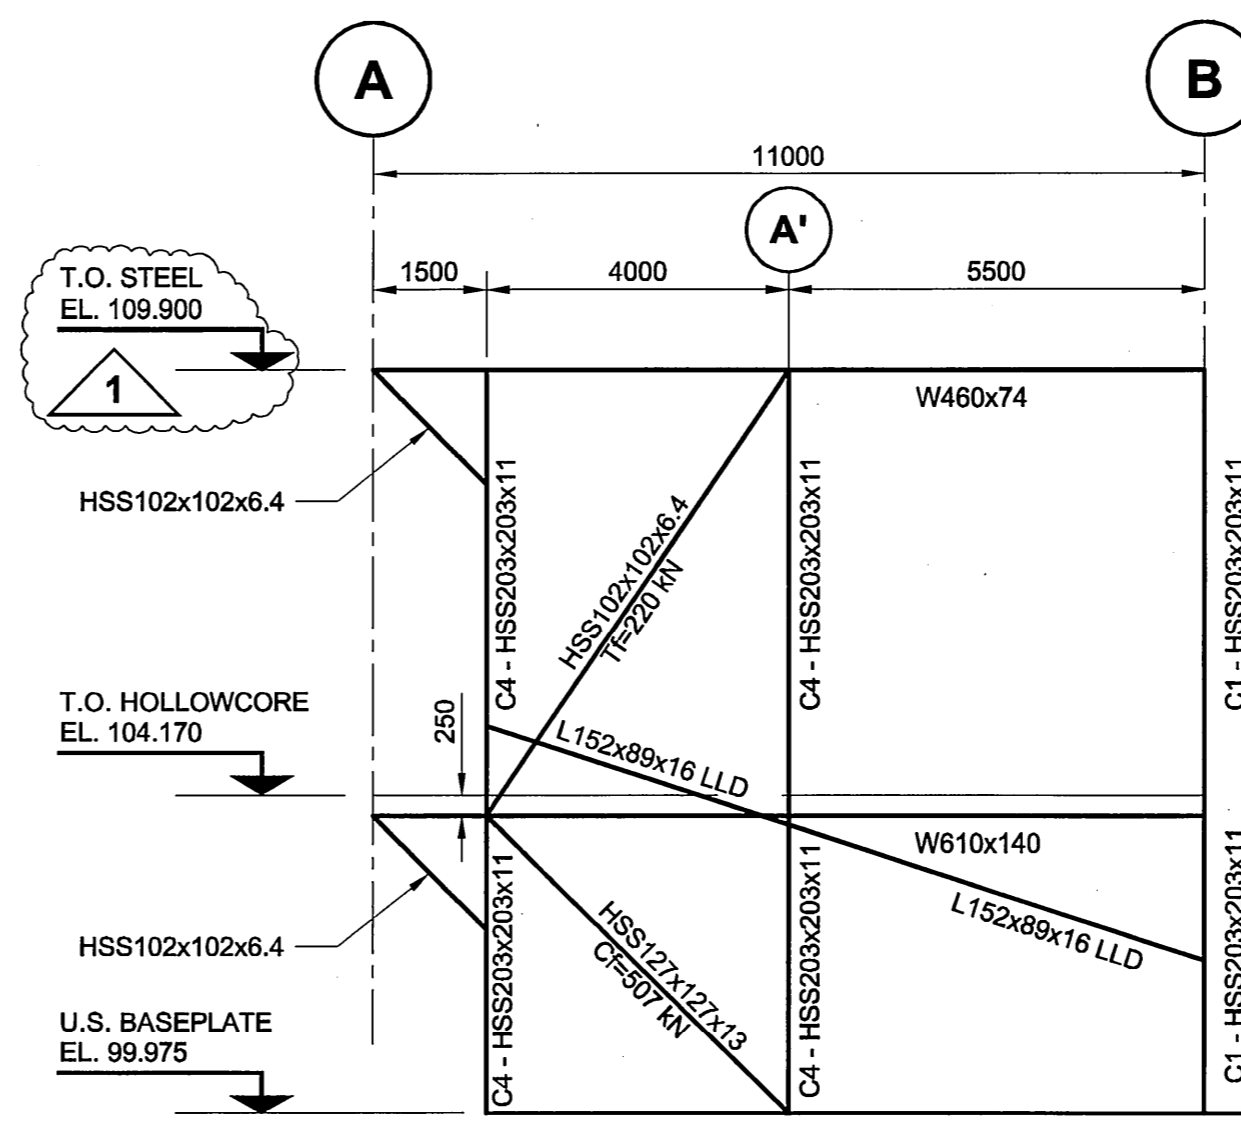
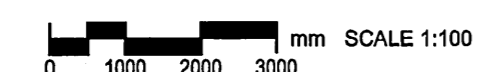




ALONG GRIDLINE 1

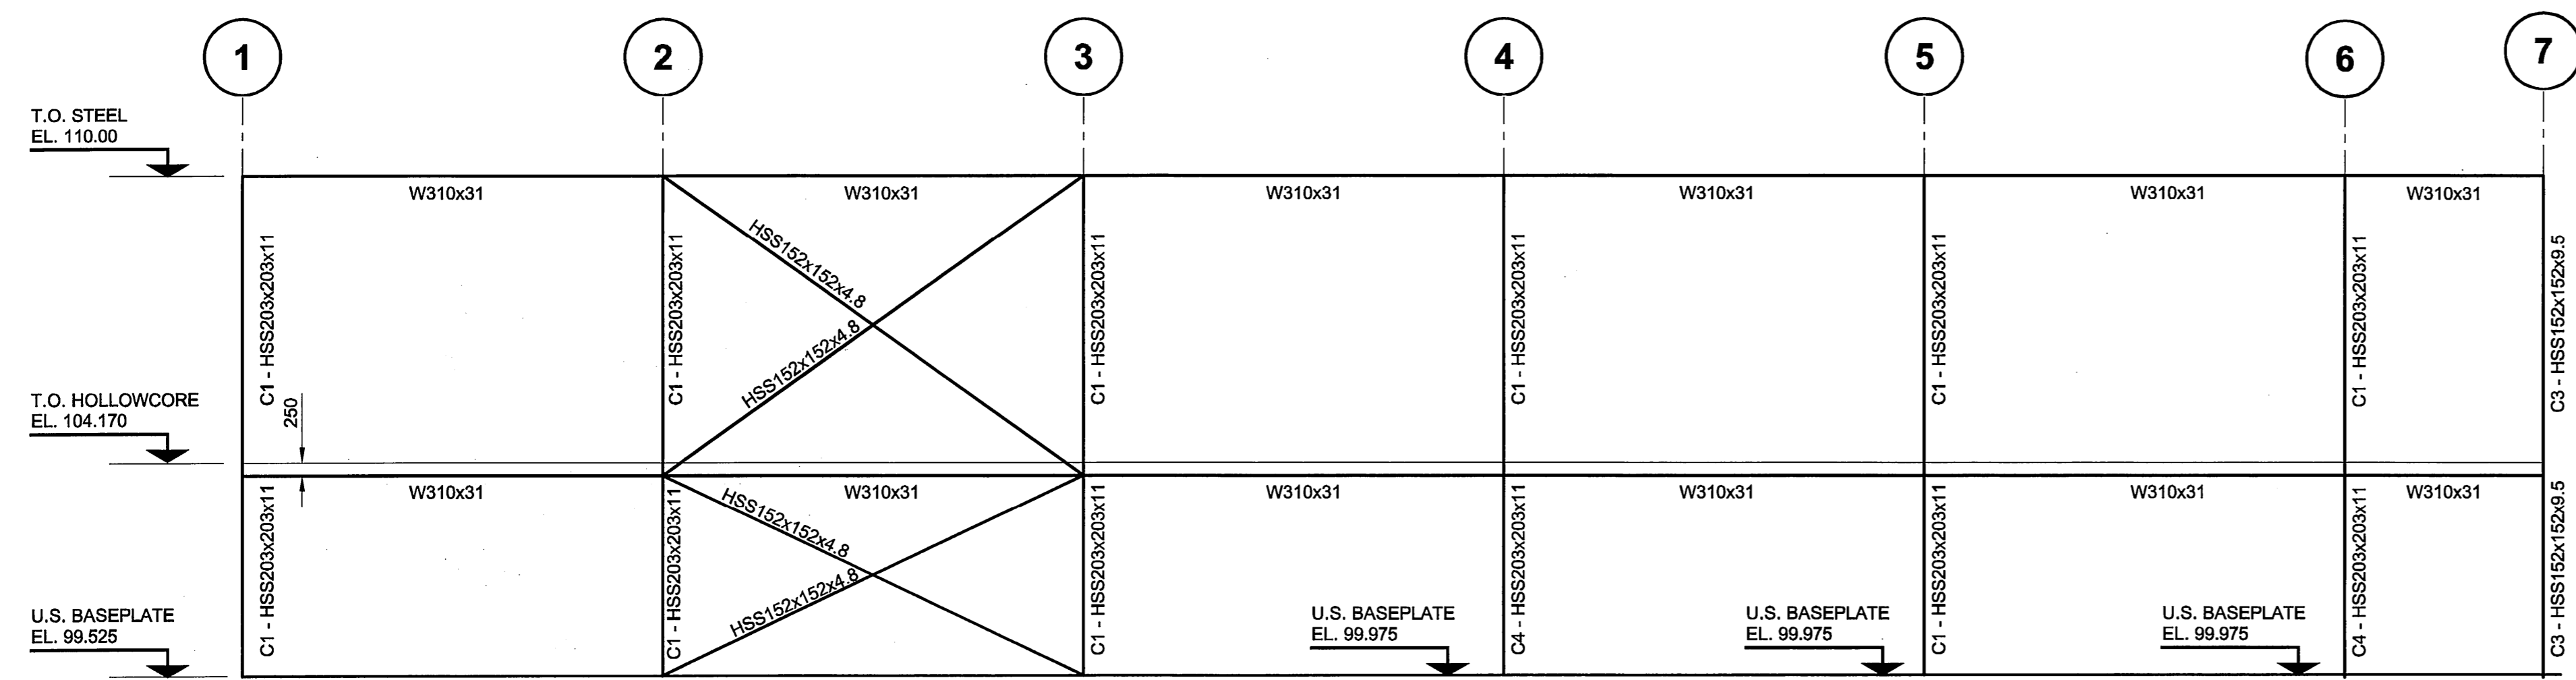


ALONG GRIDLINE 8

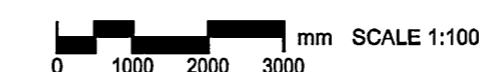

ALONG GRIDLINE D

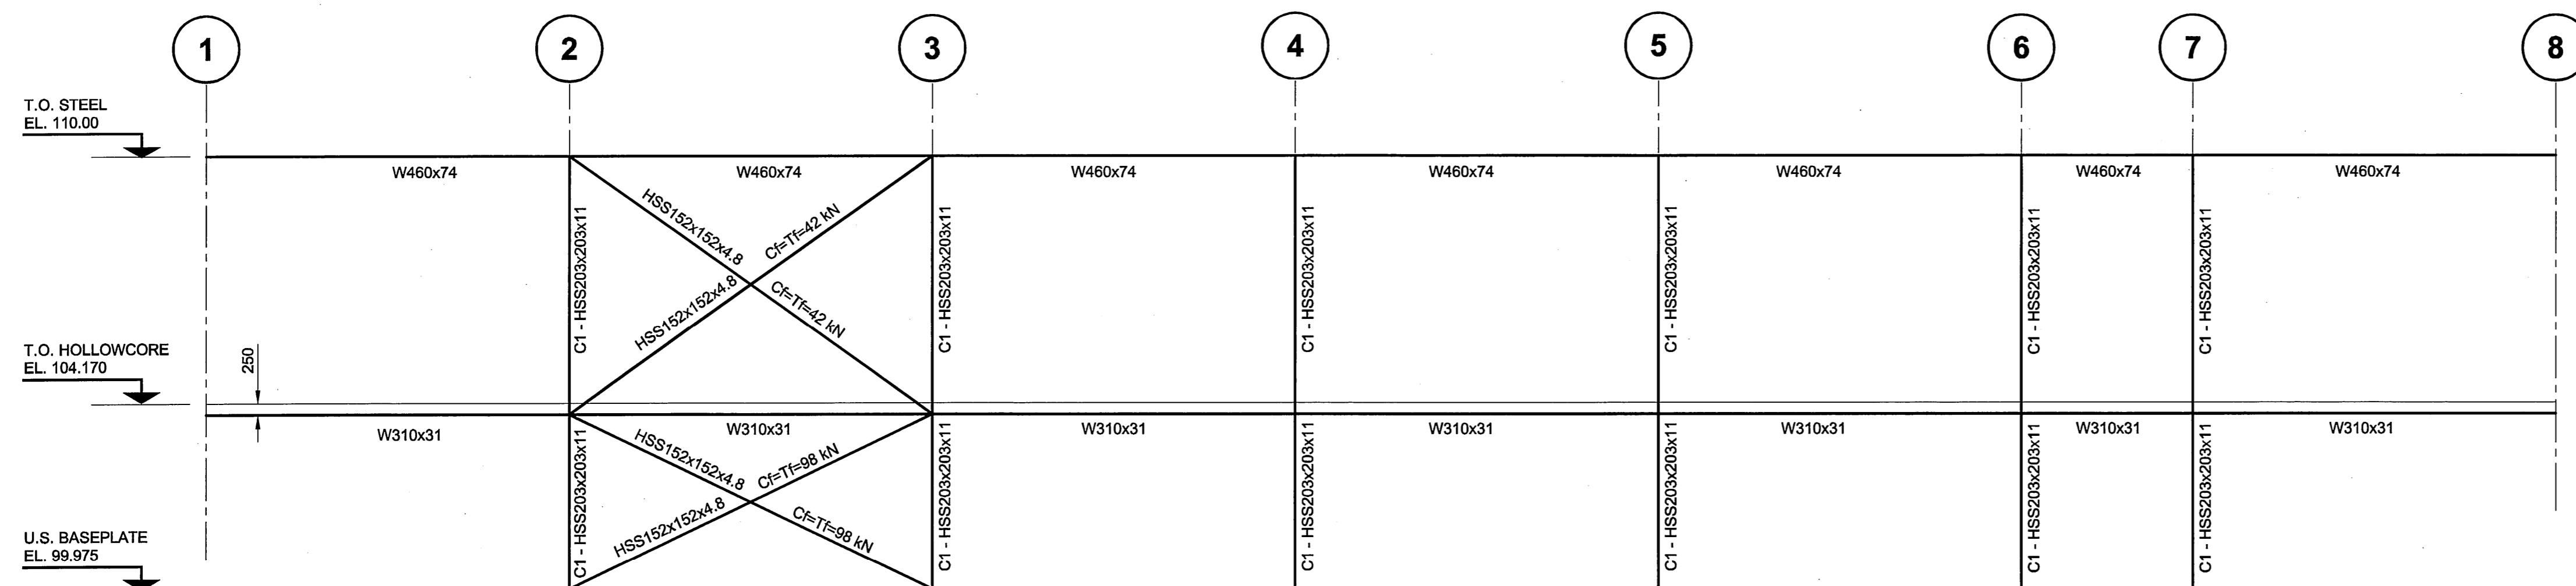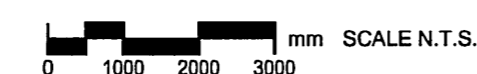

ALONG GRIDLINE A

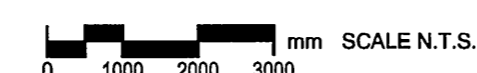

UMA | AECOM


© 2007 UMA ENGINEERING LTD. ALL RIGHTS RESERVED.



Certificate of Authorization
UMA Engineering Ltd. (MB)
No. 256 Date: Aug 21, 2007

DRN	CHK	DES	ENG	IDR
UMA AECOM REVIEW				

NO.	REVISION/DESCRIPTION	BY	DATE
1	REVISED FOR ADDENDUM #2	MP	07/08/21
0	ISSUED FOR TENDER	MP	07/07/23

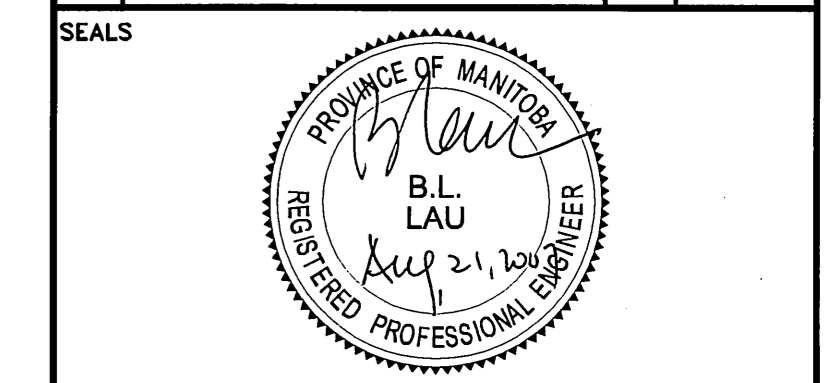

DRAWN BY	MP	CHECKED BY	APPROVED
DATE	2007.02.21	USER APPROVAL	

CITY OF WINNIPEG
PLANNING, PROPERTY & DEVELOPMENT DEPARTMENT
CIVIC ACCOMMODATIONS DIVISION
300 - 65 GARRY ST. R3C 4K4

PROJECT
Construction of Cindy Klassen
Recreation Complex Facility
Enhancement Project
999 Sargent St. Winnipeg, Manitoba

SHEET TITLE
Structural
Column Bracing
and Elevations

SCALE	PROJECT NO.	SHEET NO.
AS NOTED	2005-059	S4.3