



UMA FILE NAME: F563-001-01\_01-E-7005\_RX.dwg  
 DATE: 2007.02.21  
 DESCRIPTION: Second Floor Demolition  
 PROJECT No: F563-001-01  
 ADDRESS: 999 Sargent St. Winnipeg, Manitoba  
 PLOT: 07/07/20 2:27:18 PM

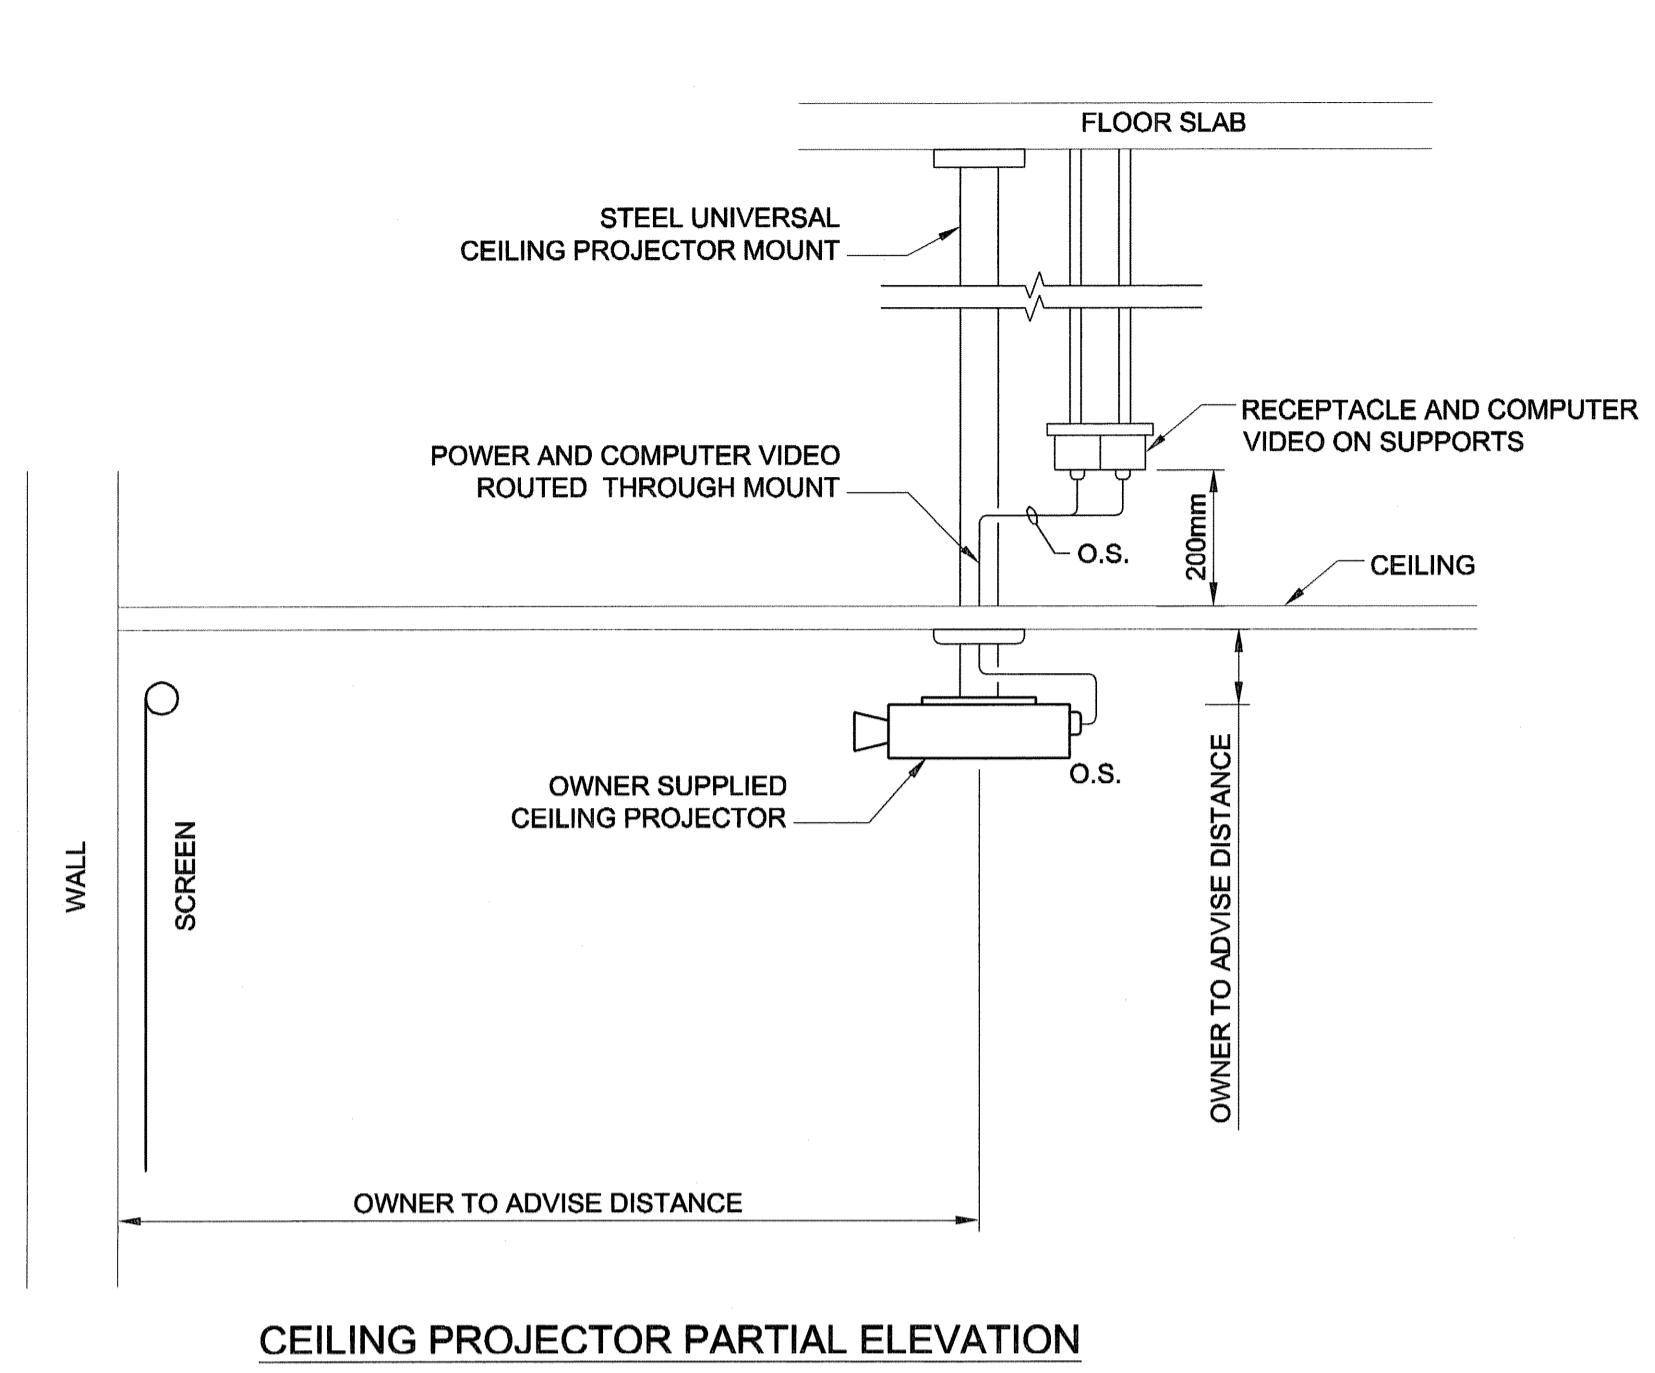


CEILING PROJECTOR PARTIAL ELEVATION

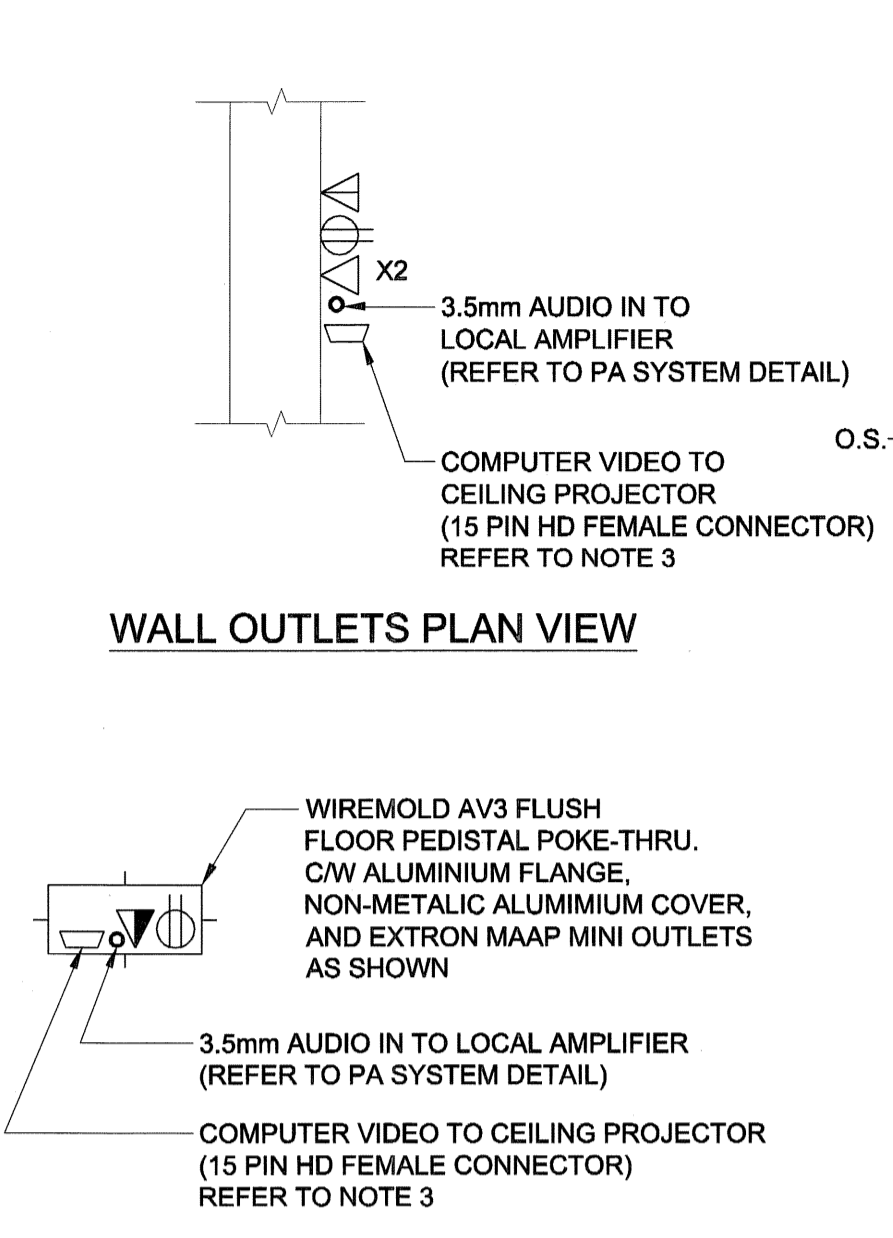

WALL OUTLETS PLAN VIEW


FLUSH FLOOR OUTLETS PLAN VIEW

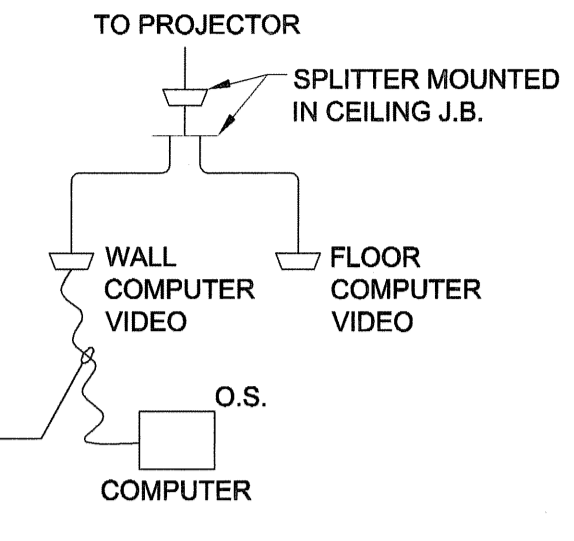

COMPUTER VIDEO CABLING


DETAIL NOTES:

- LIBRARY TUTORIAL ROOM DOES NOT REQUIRE AUDIO CONNECTION.
- SUBMIT SHOP DRAWING FOR PROJECTOR MOUNT.
- PROVIDE A MINIMUM OF ONE 41mm RACEWAY FROM BOTH FLOOR OUTLETS AND WALL OUTLETS TO CEILING PROJECTOR TO ALLOW FOR FUTURE UPGRADE OF PROJECTOR CONNECTIVITY REQUIREMENTS.

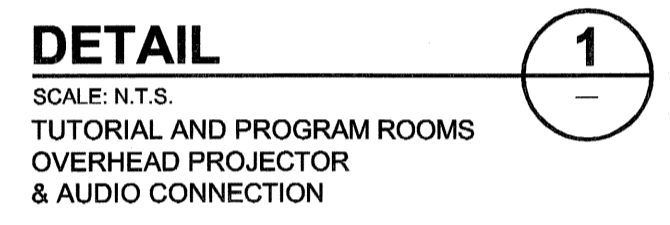

DETAIL 1

SCALE: N.T.S.  
 TUTORIAL AND PROGRAM ROOMS  
 OVERHEAD PROJECTOR  
 & AUDIO CONNECTION

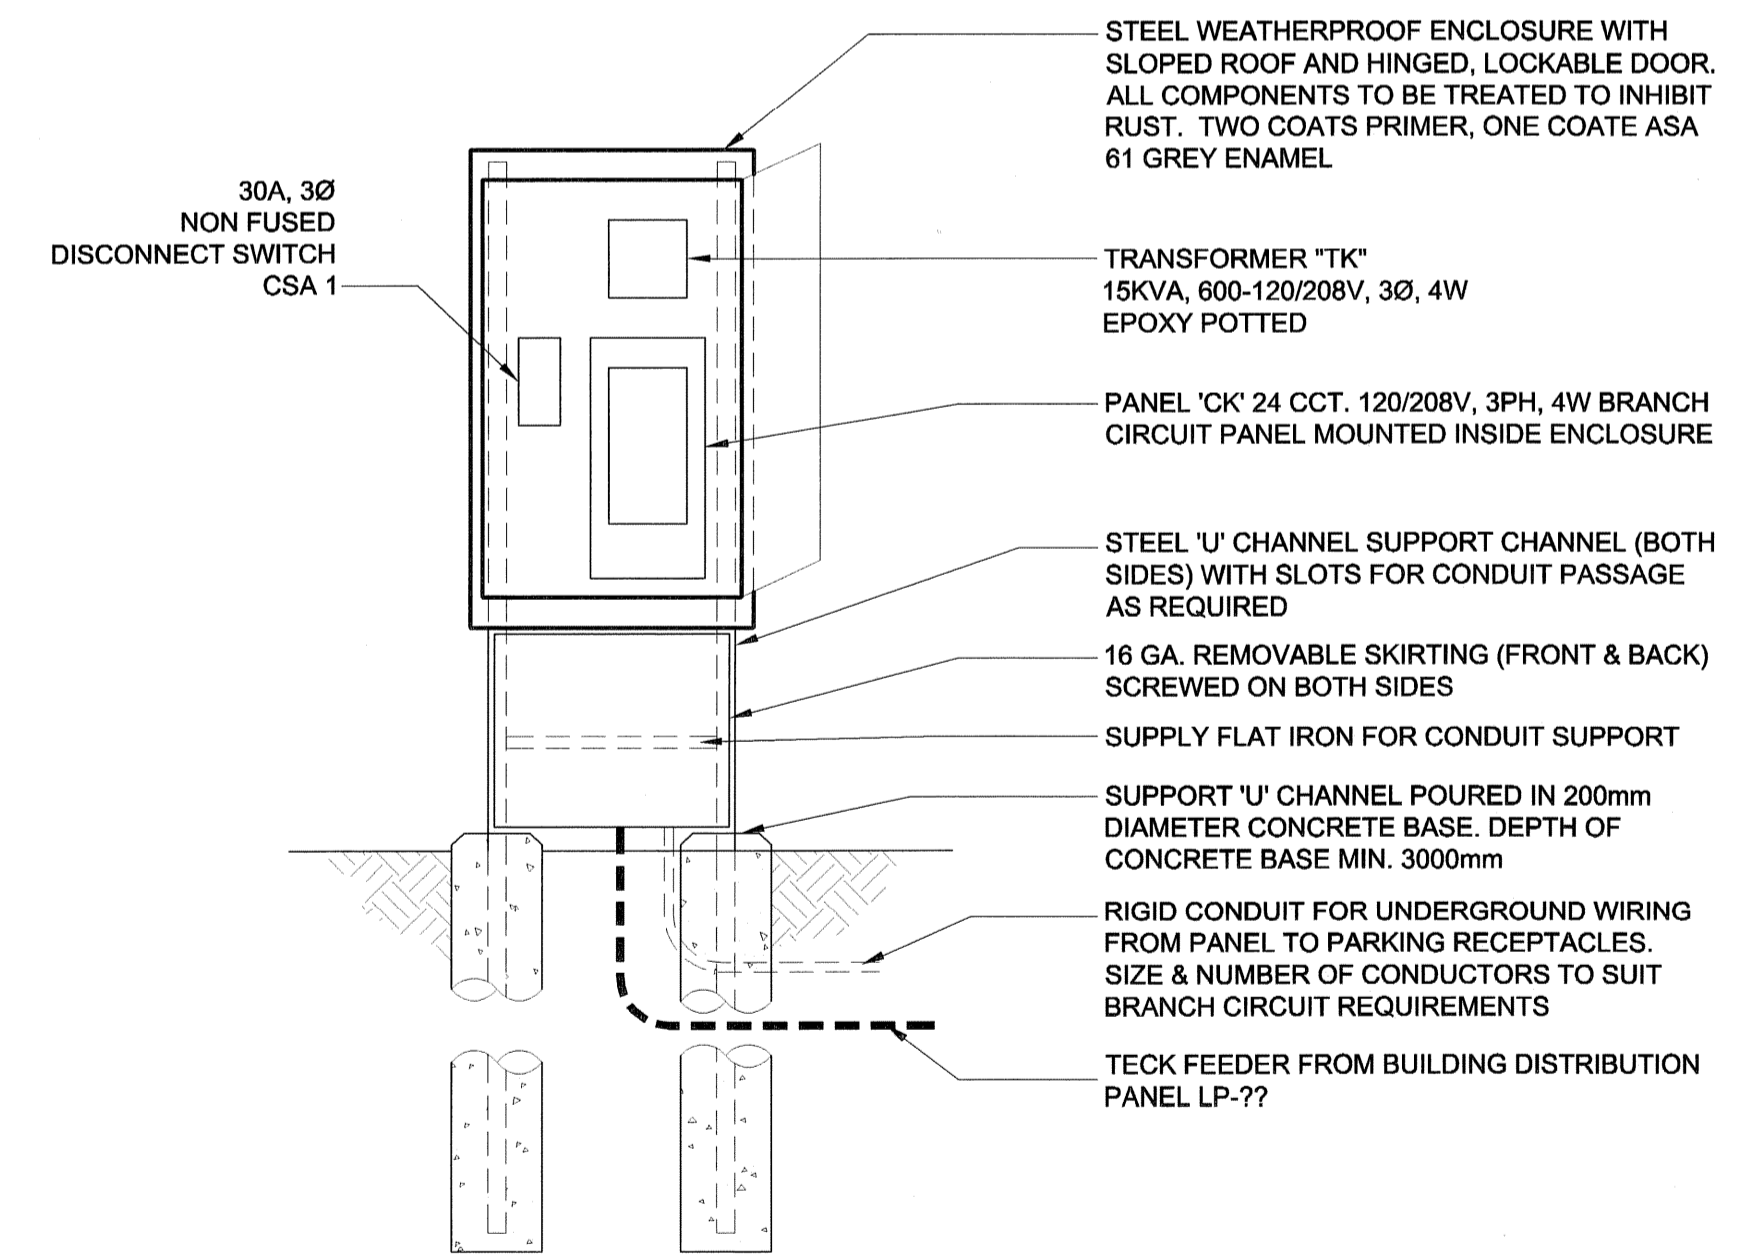

DETAIL 2  
 SCALE: N.T.S.  
 PARKING PANEL MOUNTING

UMA | AECOM

© 2007 UMA ENGINEERING LTD. ALL RIGHTS RESERVED.

**APEGM**  
 Certificate of Authorization  
 UMA Engineering Ltd. (MB)  
 No. 256 Date: 2/23/2007

DRN	CHK	DES	ENG	IDR

UMA | AECOM REVIEW

0	ISSUED FOR TENDER	QL	07/07/23
NO.	REVISION/DESCRIPTION	BY	DATE

SEALS

PROVINCE OF MANITOBA  
 S.K. SMART  
 Member  
 20996  
 2/23/2007  
 REGISTERED PROFESSIONAL ENGINEER

DRAWN BY: QL  
 CHECKED BY: USER APPROVAL  
 DATE: 2007.02.21

CITY OF WINNIPEG  
 PLANNING, PROPERTY & DEVELOPMENT DEPARTMENT  
 CIVIC ACCOMMODATIONS DIVISION  
 300 - 65 GARRY ST. R3C 4K4

PROJECT  
 Construction of Cindy Klassen  
 Recreation Complex Facility  
 Enhancement Project  
 999 Sargent St. Winnipeg, Manitoba

SHEET TITLE  
 Electrical  
 Details

SCALE: N.T.S.  
 PROJECT NO.: 2005-059  
 SHEET NO.: E7.5