


PLAN 1
 NORTH MECHANICAL ROOM
 SCALE 1:50
 M1.3

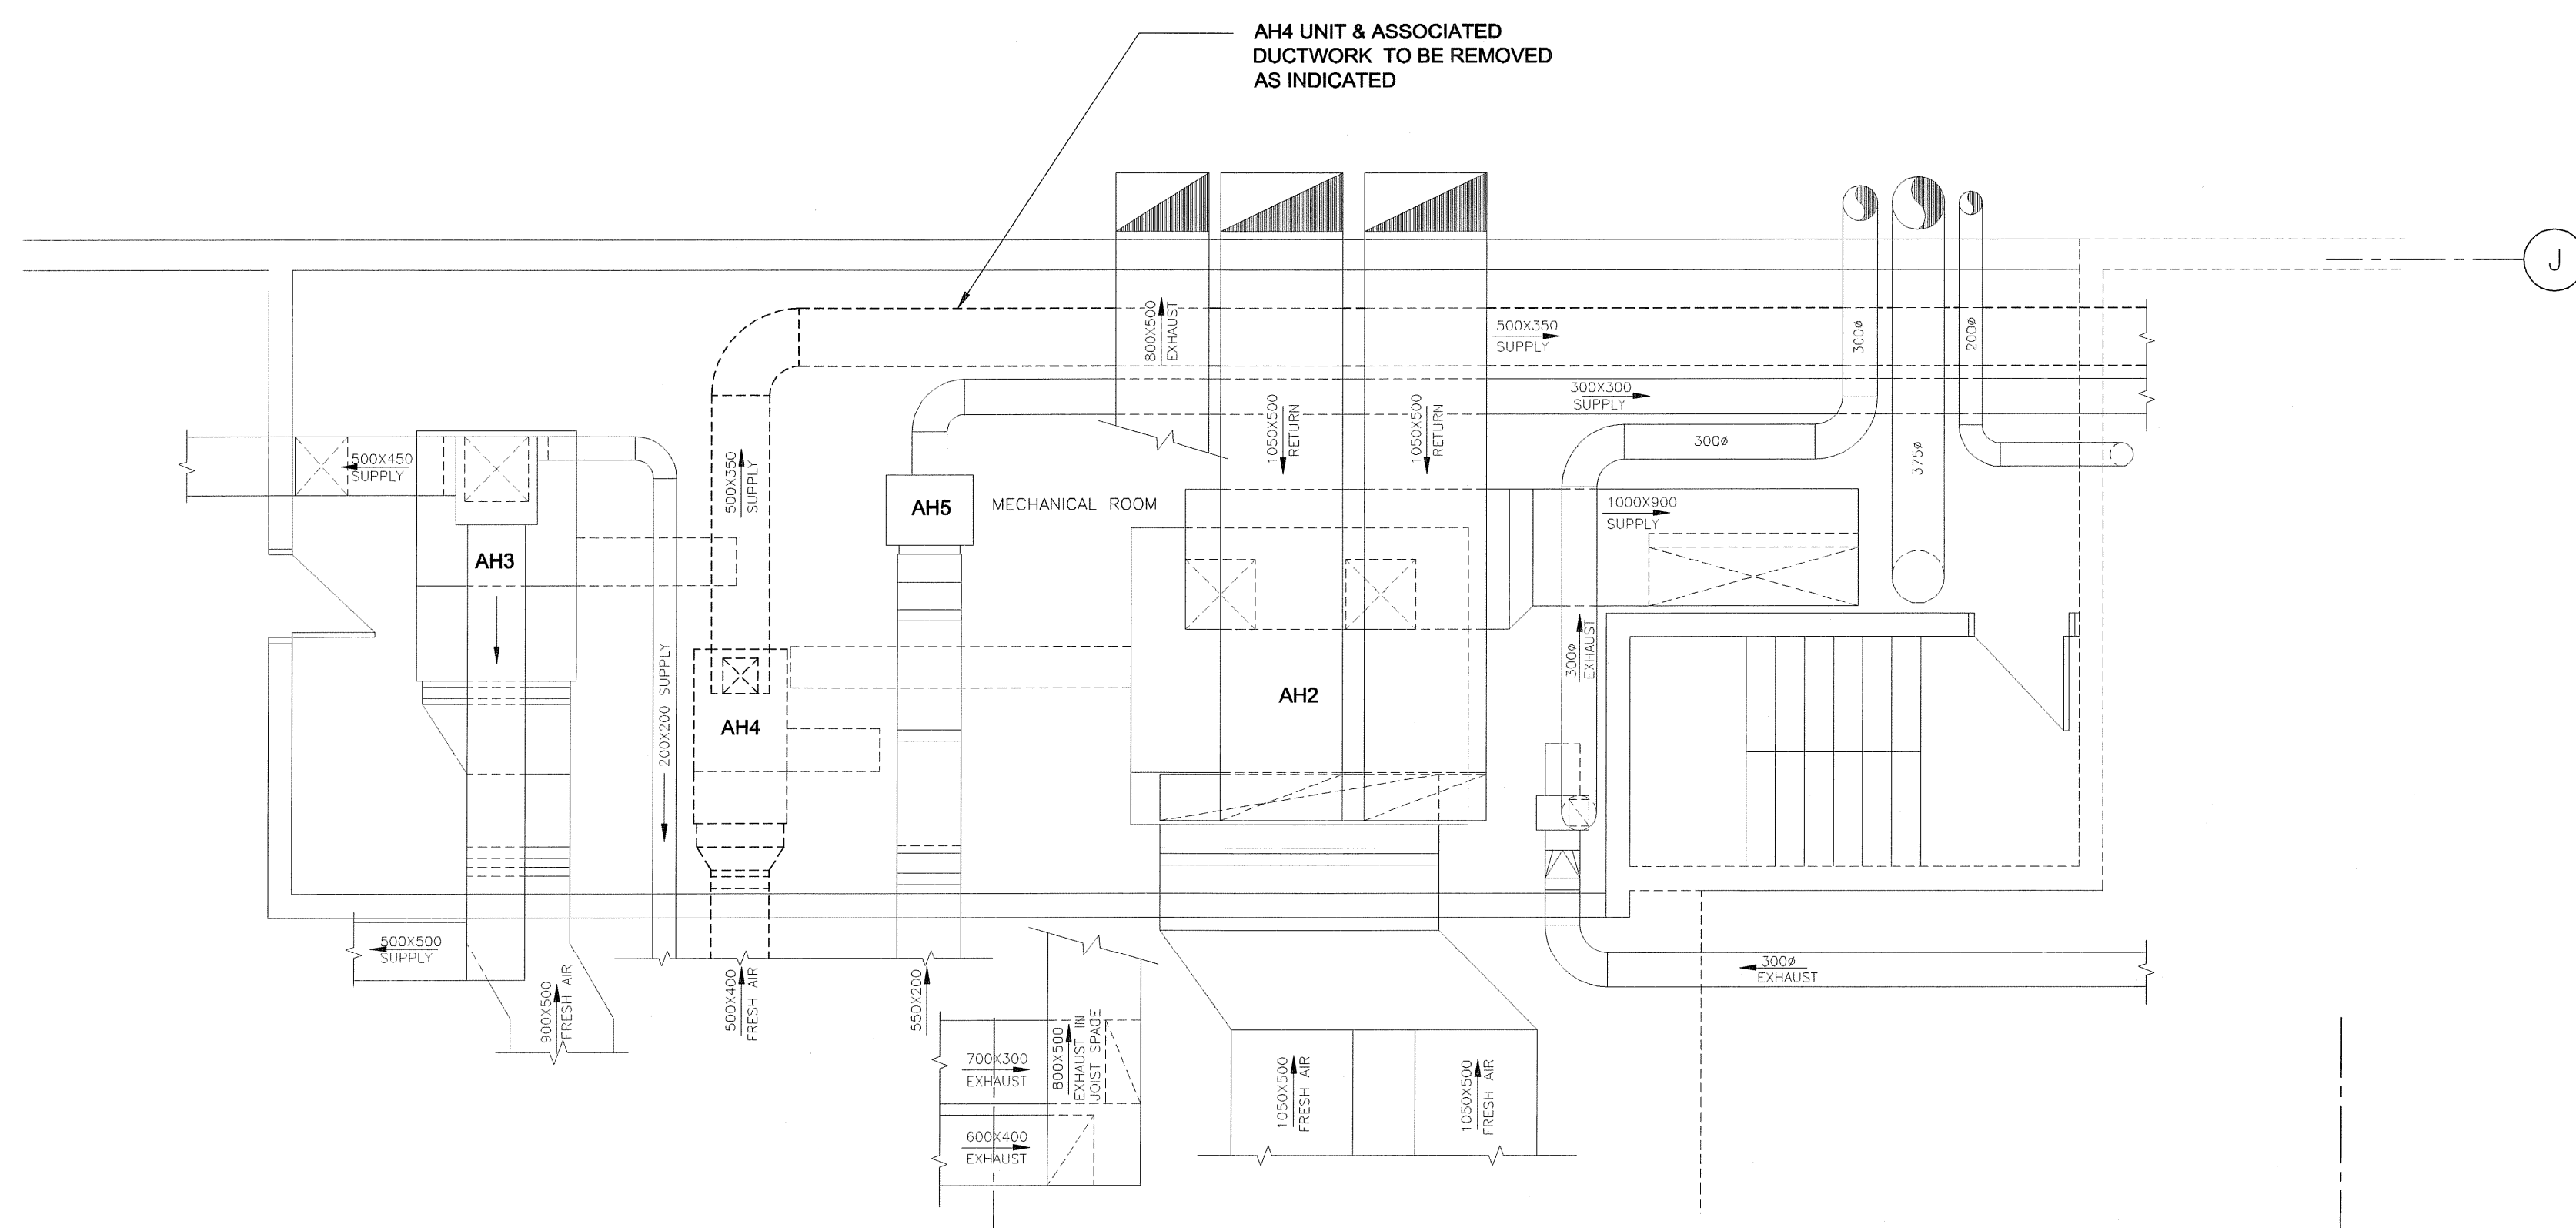

PLAN 2
 SOUTH MECHANICAL ROOM
 SCALE 1:50
 M1.3

UMA | AECOM

© 2007 UMA ENGINEERING LTD. ALL RIGHTS RESERVED.

APEGM
 Certificate of Authorization
 UMA Engineering Ltd. (MB)
 No. 256 Date: 07/07/23

DRN CHK DES ENG IDR
 UMA | AECOM REVIEW

| 0 | ISSUED FOR TENDER | RJP | 07/07/23 |
|-----|----------------------|-----|----------|
| NO. | REVISION/DESCRIPTION | BY | DATE |

SEALS

PROVINCE OF MANITOBA
 July 20, 2007
 B.M. PETERSON
 REGISTERED PROFESSIONAL ENGINEER

DRAWN BY RJP CHECKED BY USER APPROVAL APPROVED
 DATE 2007.07.17

CITY OF WINNIPEG
 PLANNING, PROPERTY & DEVELOPMENT DEPARTMENT
 CIVIC ACCOMMODATIONS DIVISION
 300 - 65 GARRY ST. R3C 4K4

PROJECT
 Construction of Cindy Klassen
 Recreation Complex Facility
 Enhancement Project
 989 Sargent St. Winnipeg, Manitoba

SHEET TITLE
 Mechanical
 North And South Mechanical Rooms
 Demolition and Existing

SCALE 1:50 PROJECT NO. 2005-059 SHEET NO. M1.4

DRAWING SHEET SIZE: A1 (841mm x 594mm) PLOT 1:1