
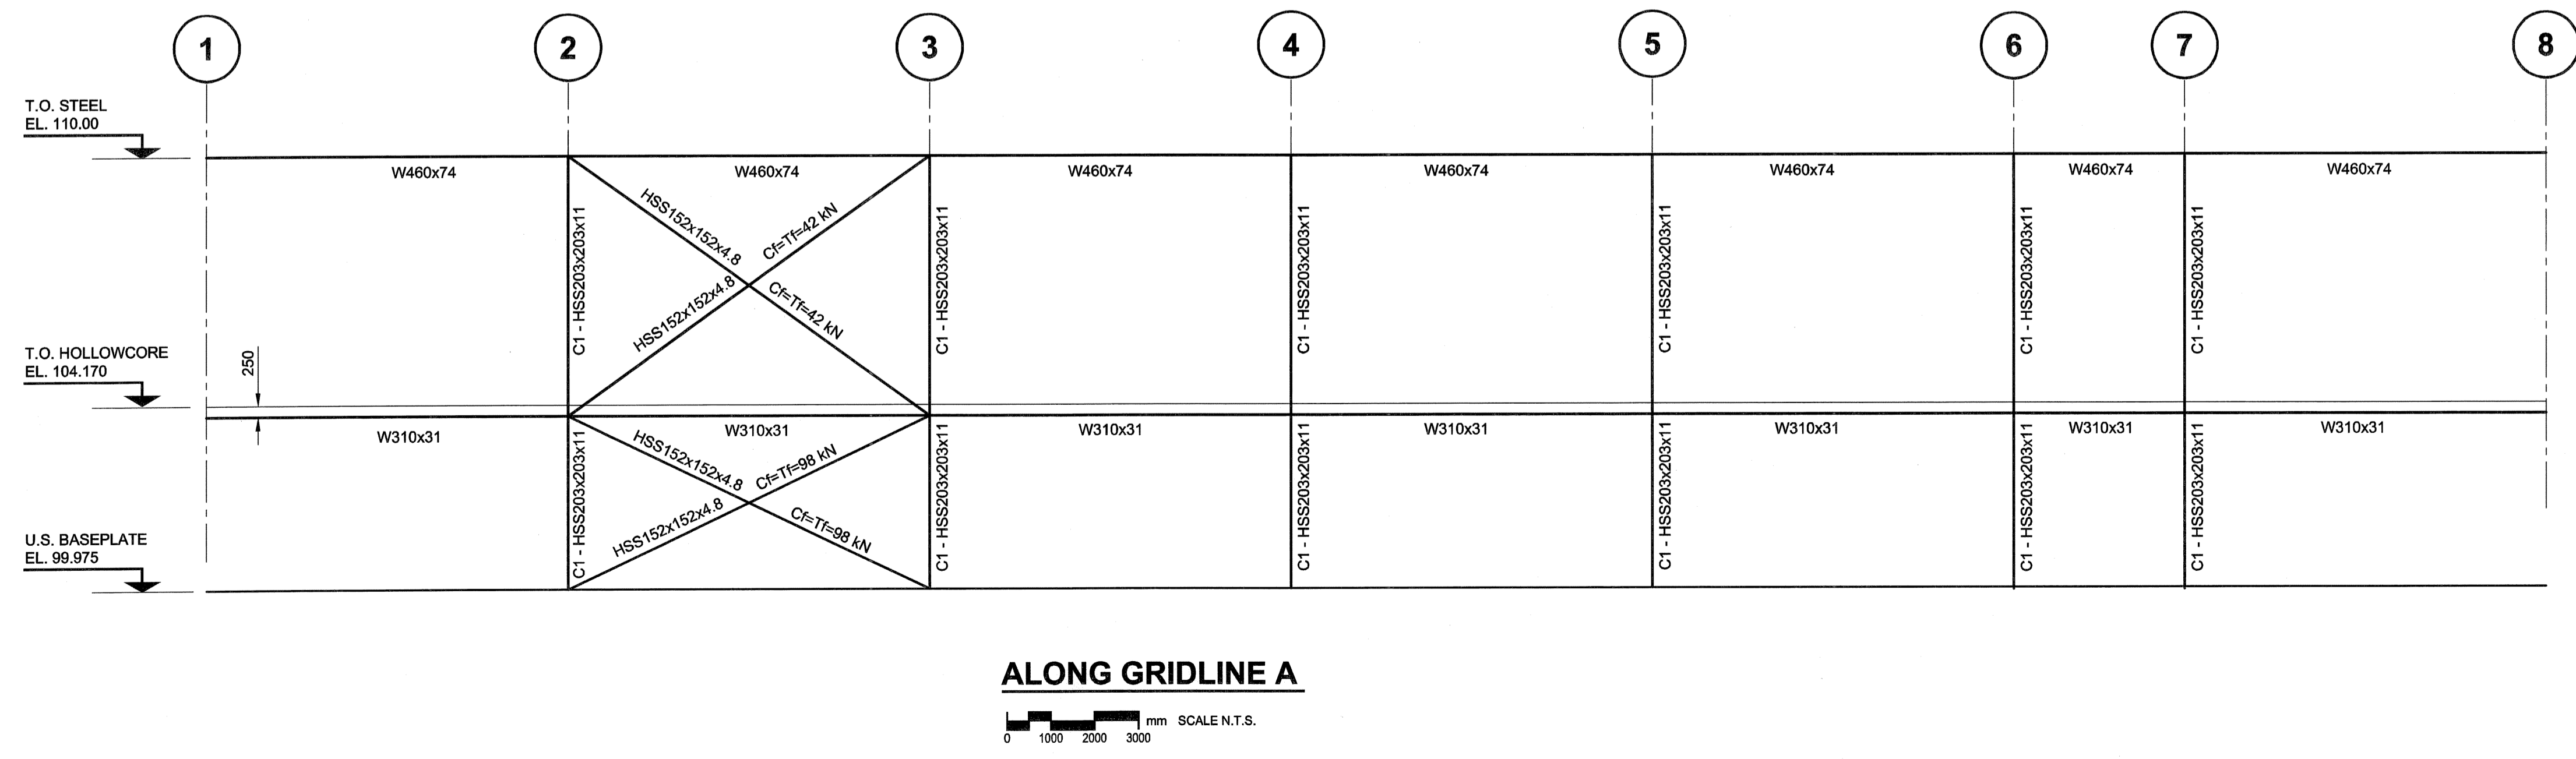
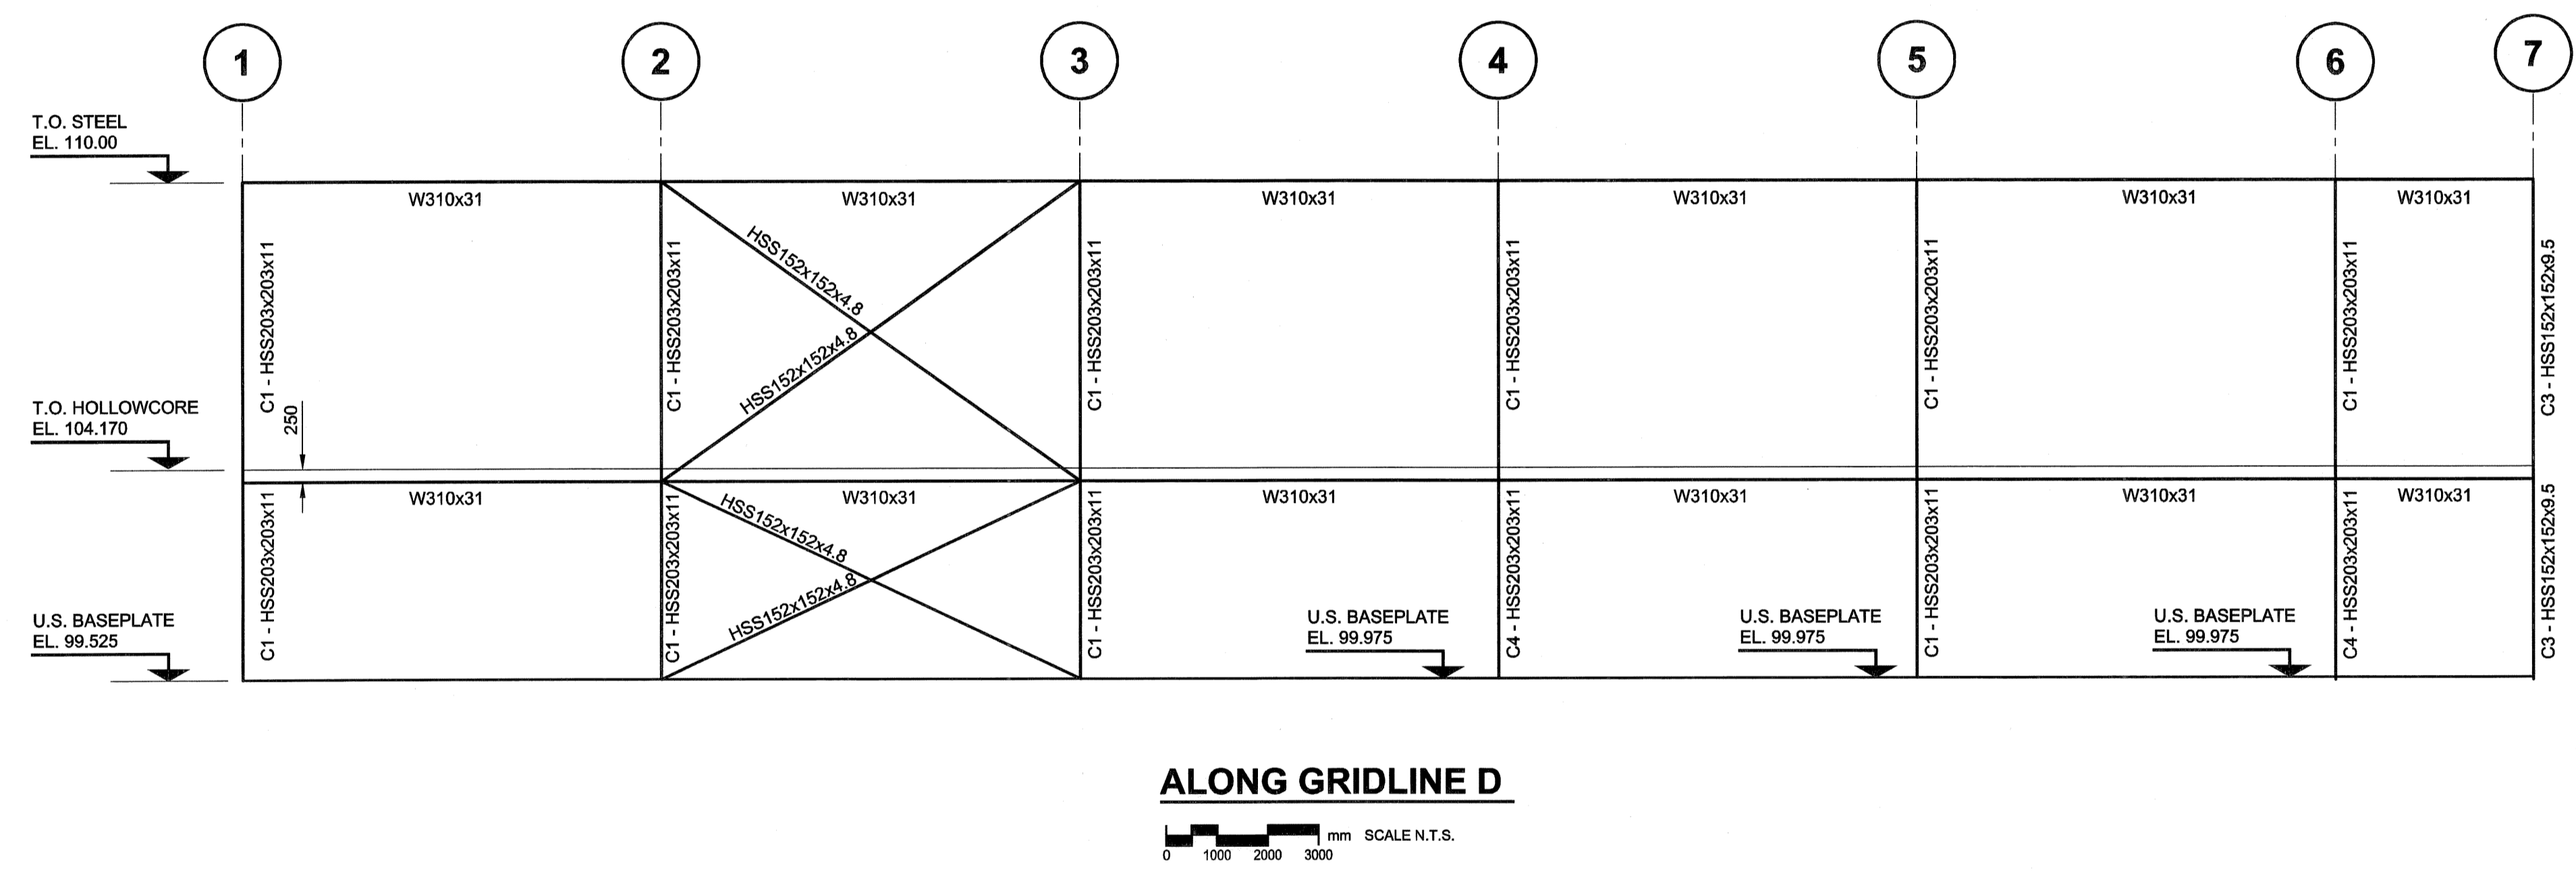
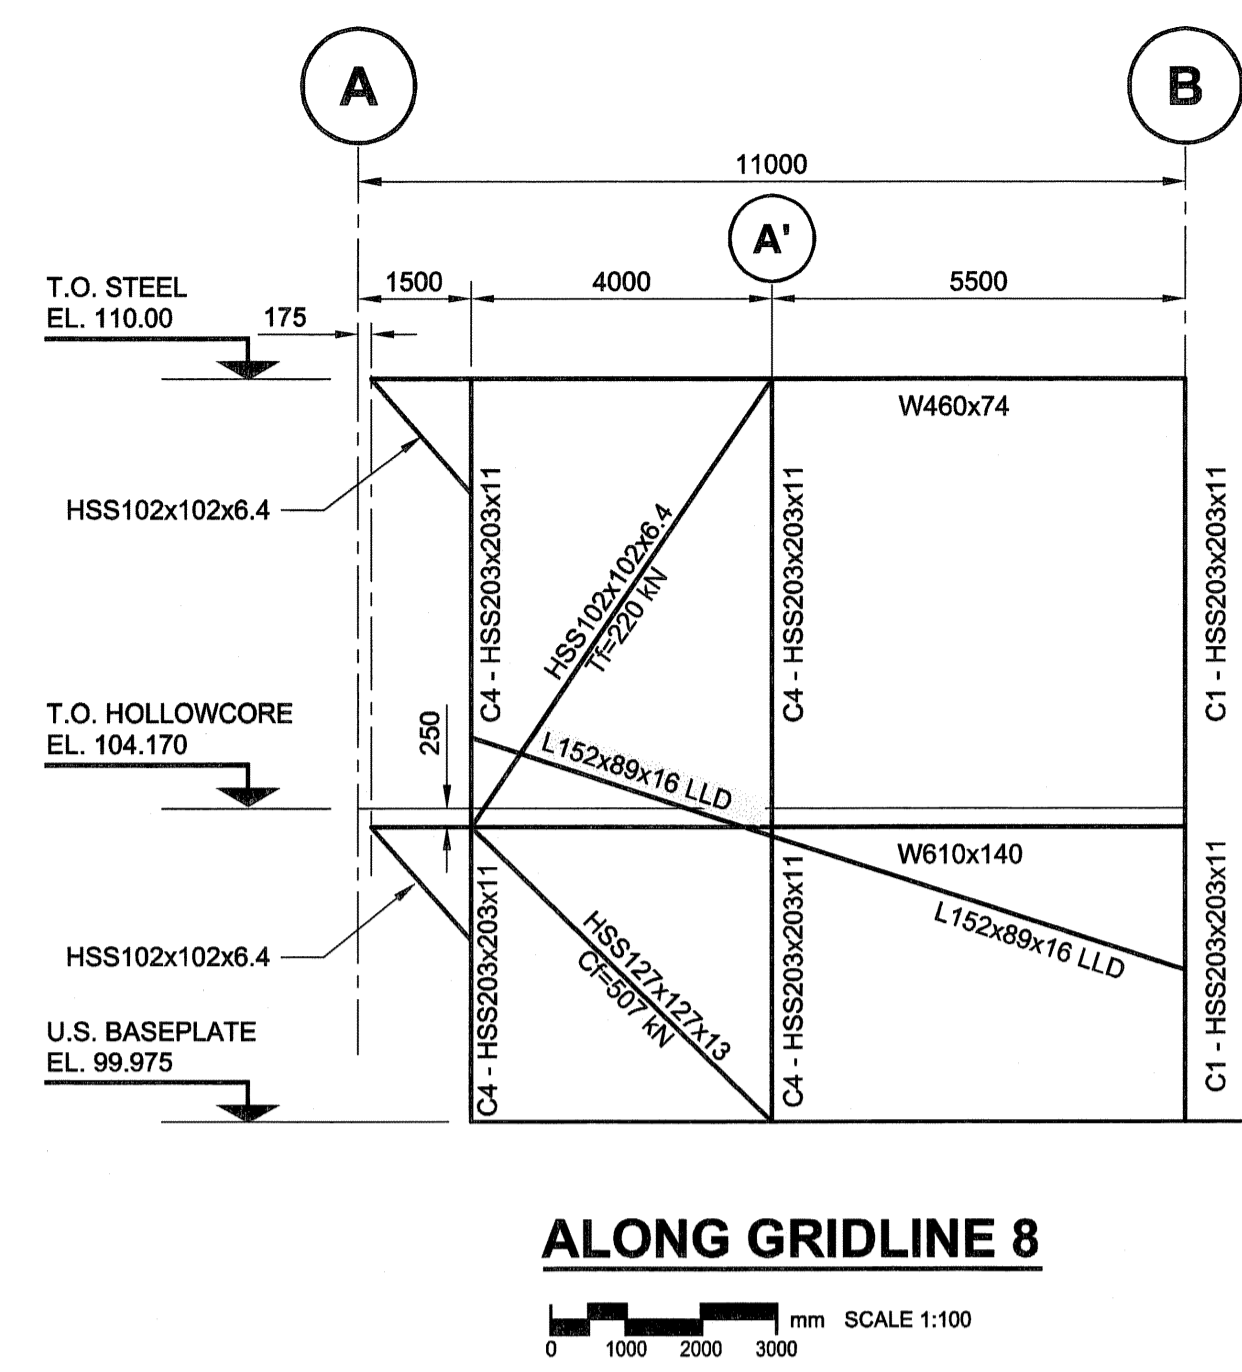


FILE NAME: F963-001-01_01-S-4003_RX.dwg
 DATE: 2007.07.23
 DESCRIPTION: SECTIONS AND DETAILS
 PROJECT No: F963-001-01
 ADDRESS: 989 Sargent St. Winnipeg, Manitoba
 PLOT: 07/07/23 10:54:32 PM
 UMA FILE NAME: F963-001-01_01-S-4003_RX.dwg

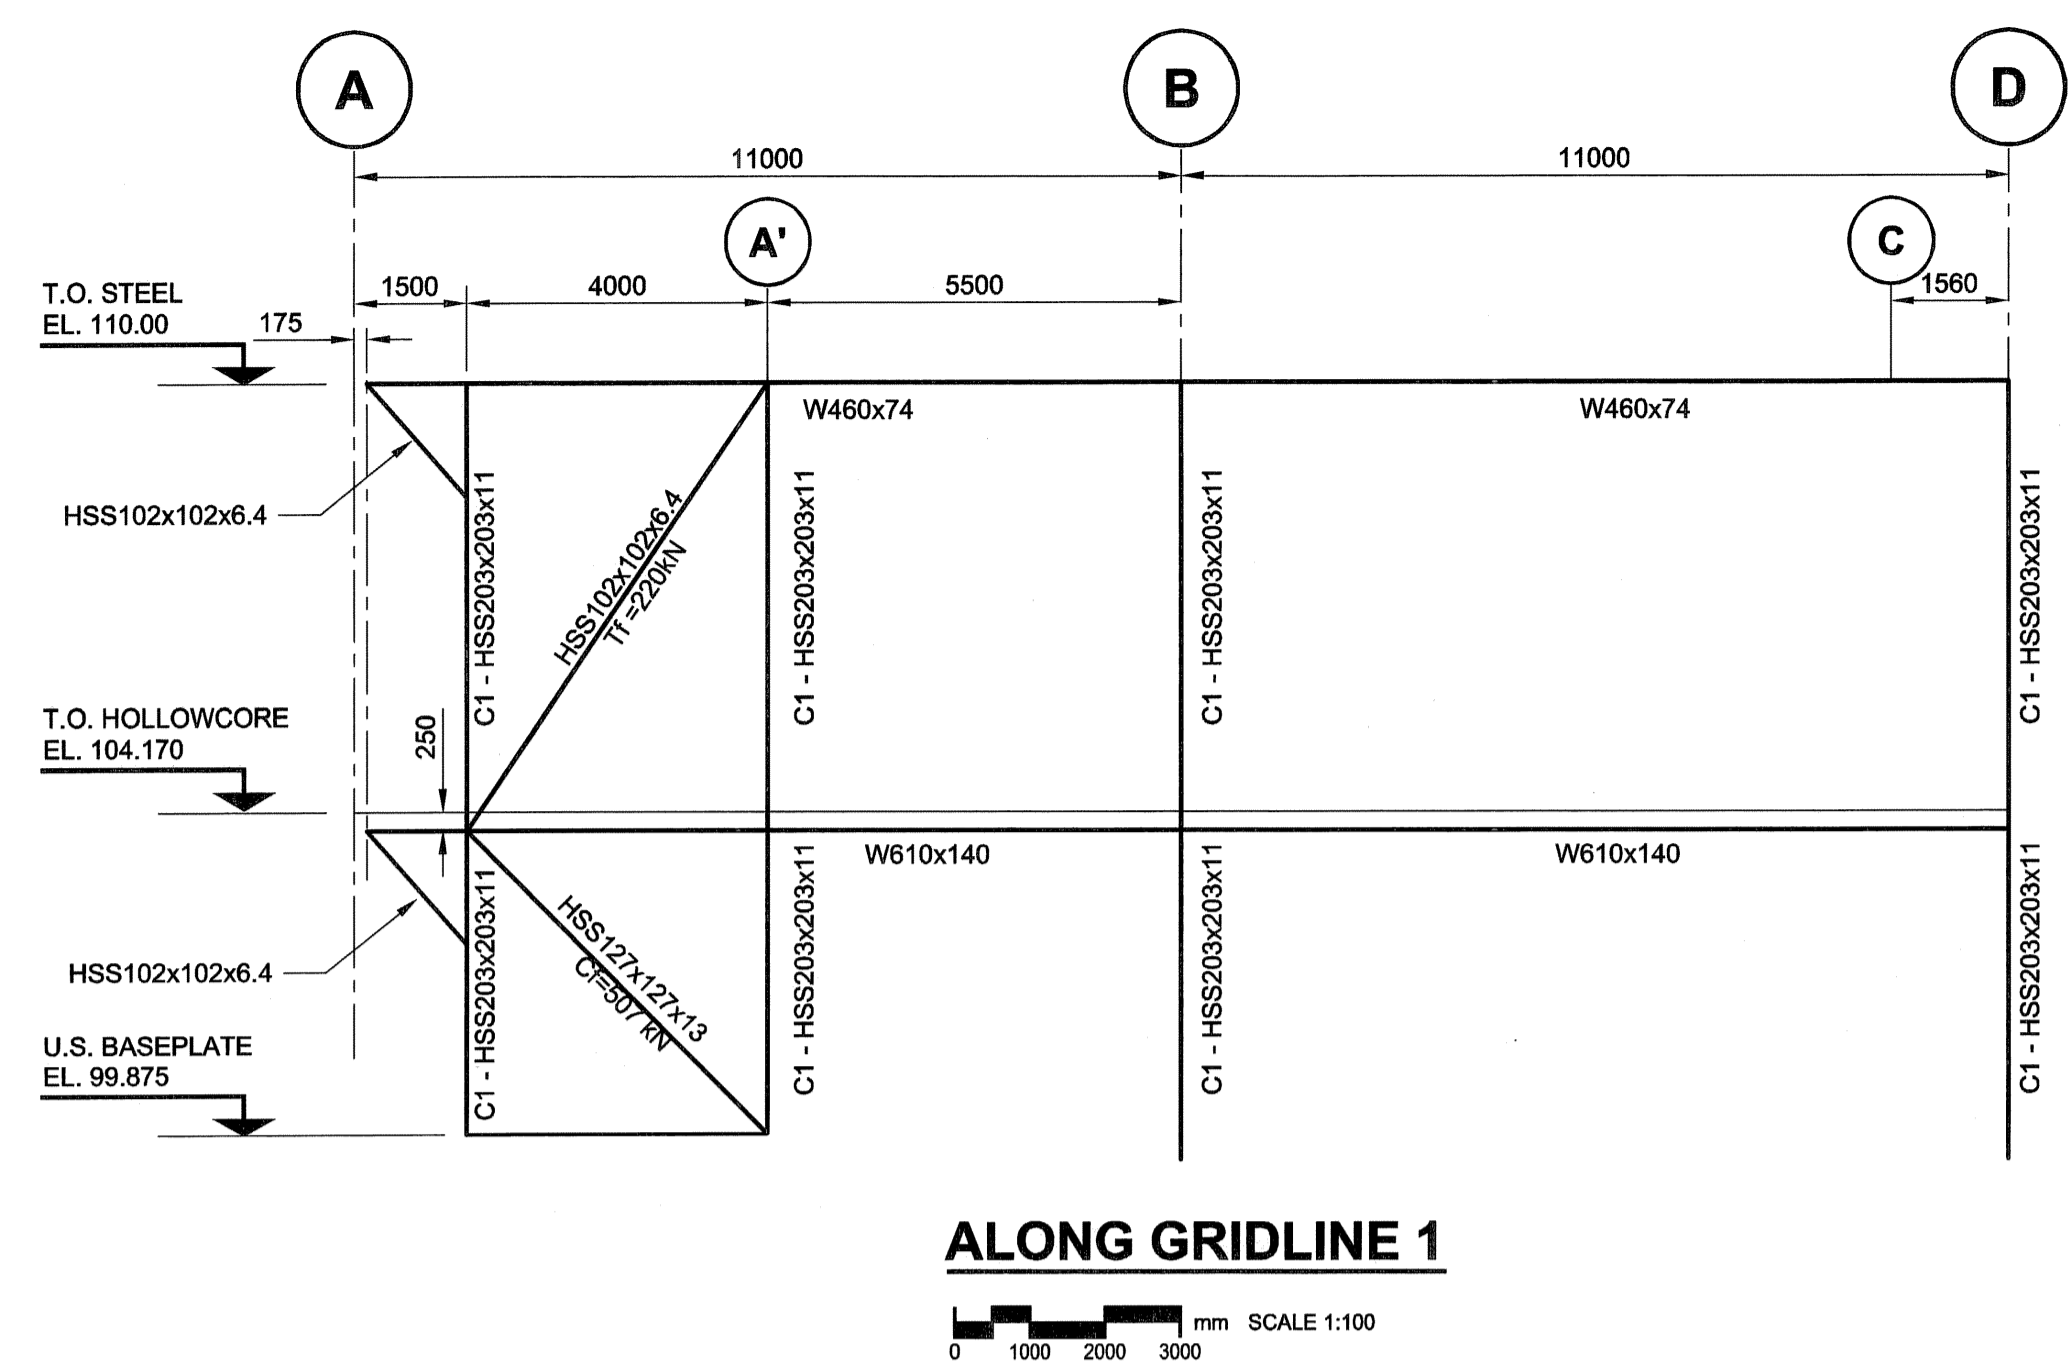

UMA | AECOM
 © 2007 UMA ENGINEERING LTD. ALL RIGHTS RESERVED.

APEGM
 Certificate of Authorization
 UMA Engineering Ltd. (MB)
 No. 256 Date: July 23, 2007

[Signature]
 DRN CHK DES ENG IDR
 UMA | AECOM REVIEW

0	ISSUED FOR TENDER	MP	07/07/23
NO.	REVISION/DESCRIPTION	BY	DATE

SEALS

[Signature]
 PROVINCE OF MANITOBA
 B.L. LAU
 REGISTERED PROFESSIONAL ENGINEER
 July 23, 2007

DRAWN BY: MP
 CHECKED BY: USER
 APPROVED: APPROVED
 DATE: 2007.02.21

CITY OF WINNIPEG
 PLANNING, PROPERTY &
 DEVELOPMENT DEPARTMENT
 CIVIC ACCOMMODATIONS DIVISION
 300 - 65 GARRY ST. R3C 4K4

PROJECT
 Construction of Cindy Klassen
 Recreation Complex Facility
 Enhancement Project
 989 Sargent St. Winnipeg, Manitoba

SHEET TITLE
 Structural
 Column Bracing
 and Elevations

SCALE AS NOTED	PROJECT NO. 2005-059	SHEET NO. S4.3
-------------------	-------------------------	--------------------------

DRAWING SHEET SIZE: A1 (841mm x 594mm) PLOT 1:1