


SEWER JUNCTION INFORMATION FROM SEWER VIDEO INSPECTION SEWER ID S-MA20005818			
DISTANCE FROM MH ID S-MH20005351			
26.1	S	150	WEST JN
27.2	S	150	EAST JN
39.4	S	150	WEST JNX
40.3	S	150	EAST JX
48.5	S	150	EAST CX
55.4	S	150	EAST JX
56.6	S	150	WEST JN
57.8	S	150	EAST JX
83.6	S	150	WEST JN
85.0	S	150	EAST JN

SEWER JUNCTION INFORMATION FROM SEWER VIDEO INSPECTION SEWER ID S-MA20005815			
DISTANCE FROM MH ID S-MH20005339			
8.9	S	150	WEST JN
10.1	S	150	EAST JN

NOTE: CHAINAGES SHOWN ARE ALONG W. R. OF AINSLIE ST.

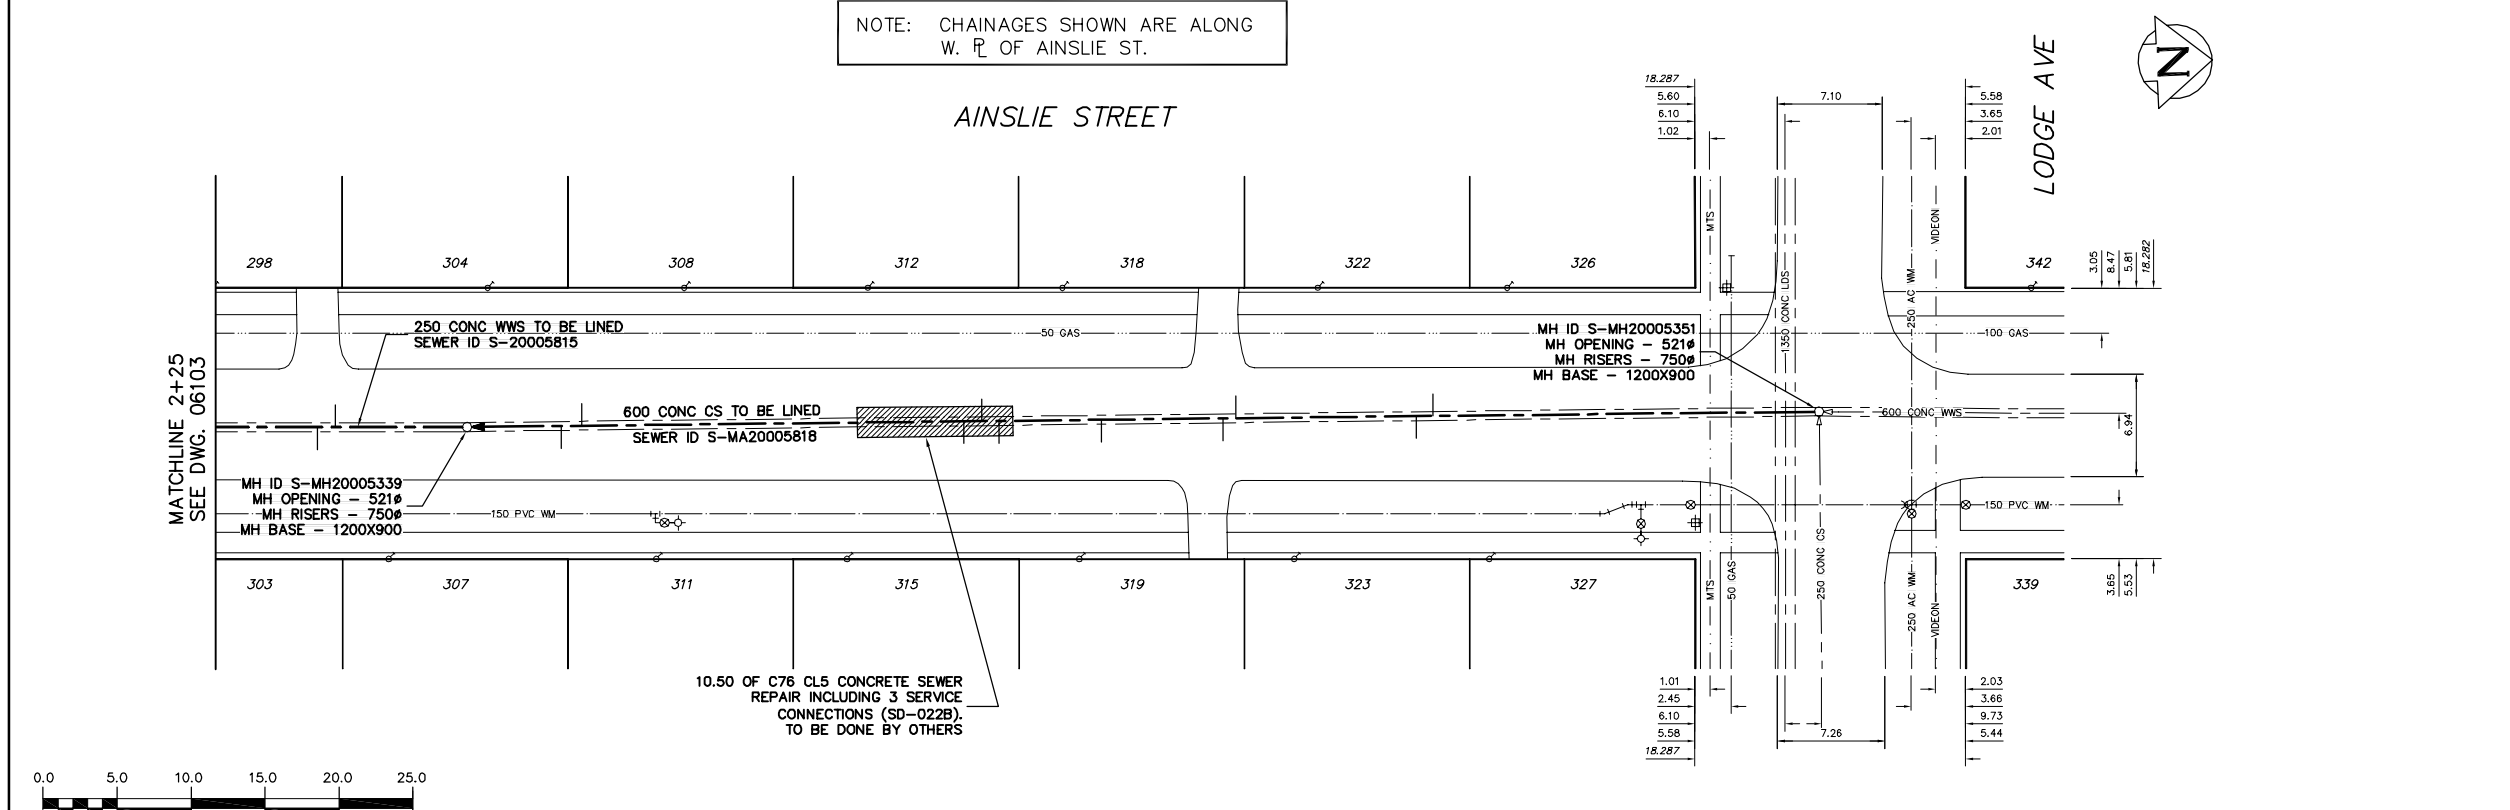

SEWER SERVICE INFORMATION		
ADDRESS	SIZE	R. DIST JUNCTION TIE
298 AINSLIE ST	RESIDENTIAL	5.48 N OF SL
303 AINSLIE ST	RESIDENTIAL	4.90 N OF SL
304 AINSLIE ST	RESIDENTIAL	22.26 S 1ST MH S LODGE
307 AINSLIE ST	RESIDENTIAL	6.20 S OF NL
308 AINSLIE ST	RESIDENTIAL	5.68 S 1ST MH S LODGE
311 AINSLIE ST	RESIDENTIAL	2.22 N OF SL
312 AINSLIE ST	RESIDENTIAL	7.50 S 1ST MH S LODGE
318 AINSLIE ST	RESIDENTIAL	6.75 N OF SL
322 AINSLIE ST	RESIDENTIAL	81.83 S MH AT LODGE
326 AINSLIE ST	RESIDENTIAL	5.0 N OF SL
327 AINSLIE ST	RESIDENTIAL	82.74 S MH AT LODGE
328 AINSLIE ST	RESIDENTIAL	4.29 N OF SL
329 AINSLIE ST	RESIDENTIAL	67.50 S MH AT LODGE
331 AINSLIE ST	RESIDENTIAL	4.65 N OF SL
332 AINSLIE ST	RESIDENTIAL	68.62 S MH AT LODGE
333 AINSLIE ST	RESIDENTIAL	3.83 N OF SL
334 AINSLIE ST	RESIDENTIAL	53.64 S MH AT LODGE
335 AINSLIE ST	RESIDENTIAL	3.40 N OF SL
336 AINSLIE ST	RESIDENTIAL	54.50 S MH AT LODGE
337 AINSLIE ST	RESIDENTIAL	4.0 N OF SL
338 AINSLIE ST	RESIDENTIAL	37.53 S MH AT LODGE
339 AINSLIE ST	RESIDENTIAL	2.52 N OF SL
340 AINSLIE ST	RESIDENTIAL	38.12 S MH AT LODGE
341 AINSLIE ST	RESIDENTIAL	3.63 N OF SL
342 AINSLIE ST	RESIDENTIAL	21.38 S MH AT LODGE
343 AINSLIE ST	RESIDENTIAL	OPP SL
344 AINSLIE ST	RESIDENTIAL	25.87 S MH AT LODGE

METRIC  
WHOLE NUMBERS INDICATE MILLIMETRES  
DECIMALIZED NUMBERS INDICATE METRES

**WARNING**  
IF POWER EQUIPMENT OR EXPLOSIVES ARE TO BE USED FOR EXCAVATION ON THIS PROJECT THE CONTRACTOR MUST:  
1) NOTIFY THE GAS COMPANY OF THE PROPOSED LOCATION OF EXCAVATION.  
2) TAKE PRECAUTION TO AVOID DAMAGE TO GAS COMPANY INSTALLATIONS.  
SEE PROVINCIAL REGULATION 210/72 FOR DETAILS

200 WM	WATERMAIN	200 WM	SL, HYDRO	150 WM	WATERMAIN	150 WM
⊕	HYDRANT	⊕	MTS	+	HYDRANT	+
⊙	VALVE	⊙	TRAFFIC SIGNALS	X	VALVE	X
525 LDS	LAND DRAINAGE SEWER	525 LDS	GAS	50 GAS	300 LDS	LAND DRAINAGE SEWER
375 WWS	WASTEWATER SEWER	375 WWS	SURVEY BAR	250 WWS	250 WWS	WASTEWATER SEWER
○	MANHOLE	●	FENCE	⊕	⊕	PROFILE
□	CATCH BASIN	■	POLE - HYDRO, MTS	⊕	⊕	GROUND ABOVE PIPE
▽	CURB INLET	▽	CURB STOP	⊕	⊕	
+	JUNCTIONS	+	GUY ANCHOR			
—	CULVERT	—	LIGHT STANDARD			
⊕	ANODE	⊕	TREE			
EXISTING	LEGEND-PLAN	PROPOSED	EXISTING	LEGEND-PLAN	PROPOSED	EXISTING
---	LEGEND-PROFILE	---	---	---	---	---

LOCATION APPROVED	B.M. ELEV.	FIELD BOOK #:
UNDERGROUND STRUCTURES	POSTED TO LBIS	
SUPV. U/G STRUCTURES COMMITTEE	DATE	
NOTE:		
LOCATION OF UNDERGROUND STRUCTURES AS SHOWN ARE BASED ON THE BEST INFORMATION AVAILABLE BUT NO GUARANTEE IS GIVEN THAT ALL EXISTING UTILITIES ARE SHOWN OR THAT THE GIVEN LOCATIONS ARE EXACT. CONFIRMATION OF EXISTENCE AND EXACT LOCATION OF ALL SERVICES MUST BE OBTAINED FROM THE INDIVIDUAL UTILITIES BEFORE PROCEEDING WITH CONSTRUCTION.		
NO.	REVISIONS	DATE

**CITY OF WINNIPEG**  
WATER AND WASTE  
ENGINEERING DIVISION

DESIGNED BY: SC  
CHECKED BY: TW  
DRAWN BY: CJH  
APPROVED BY: KZ

HOR. SCALE: 1:250  
VERTICAL: 1:50

RELEASED FOR CONSTRUCTION  
DATE: 2007 07 19

ENGINEER'S SEAL  
ORIGINAL SIGNED BY  
S.R.J. COUNOYER  
07/07/23

**THE CITY OF WINNIPEG**  
WATER AND WASTE DEPARTMENT

2007 SEWER RENEWALS  
BY CIPP LINING CONTRACT 21  
AINSLE STREET  
MH AT LODGE AVENUE TO  
1ST MH S OF LODGE AVENUE

SHEET 2 OF 25  
CITY DRAWING NUMBER  
06104