


NOTE: CHAINAGES SHOWN ARE ALONG N. P. OF ALLARD AVE.


SEWER SERVICE INFORMATION			
ADDRESS	SIZE	P. DIST	JUNCTION TIE
350 ALLARD AVE			NO INFORMATION AVAILABLE
COMMERCIAL			
492 STEWART ST			SERVICED OFF STEWART
RESIDENTIAL			
495 STEWART ST			SERVICED OFF STEWART
RESIDENTIAL			
488 BUCHANAN BLVD			SERVICED OFF BUCHANAN
RESIDENTIAL			

SEWER JUNCTION INFORMATION FROM SEWER VIDEO INSPECTION			
SEWER ID S-MA20004924			
DISTANCE FROM MH ID S-MH20004540			
18.0	W	100#	SOUTH CNI

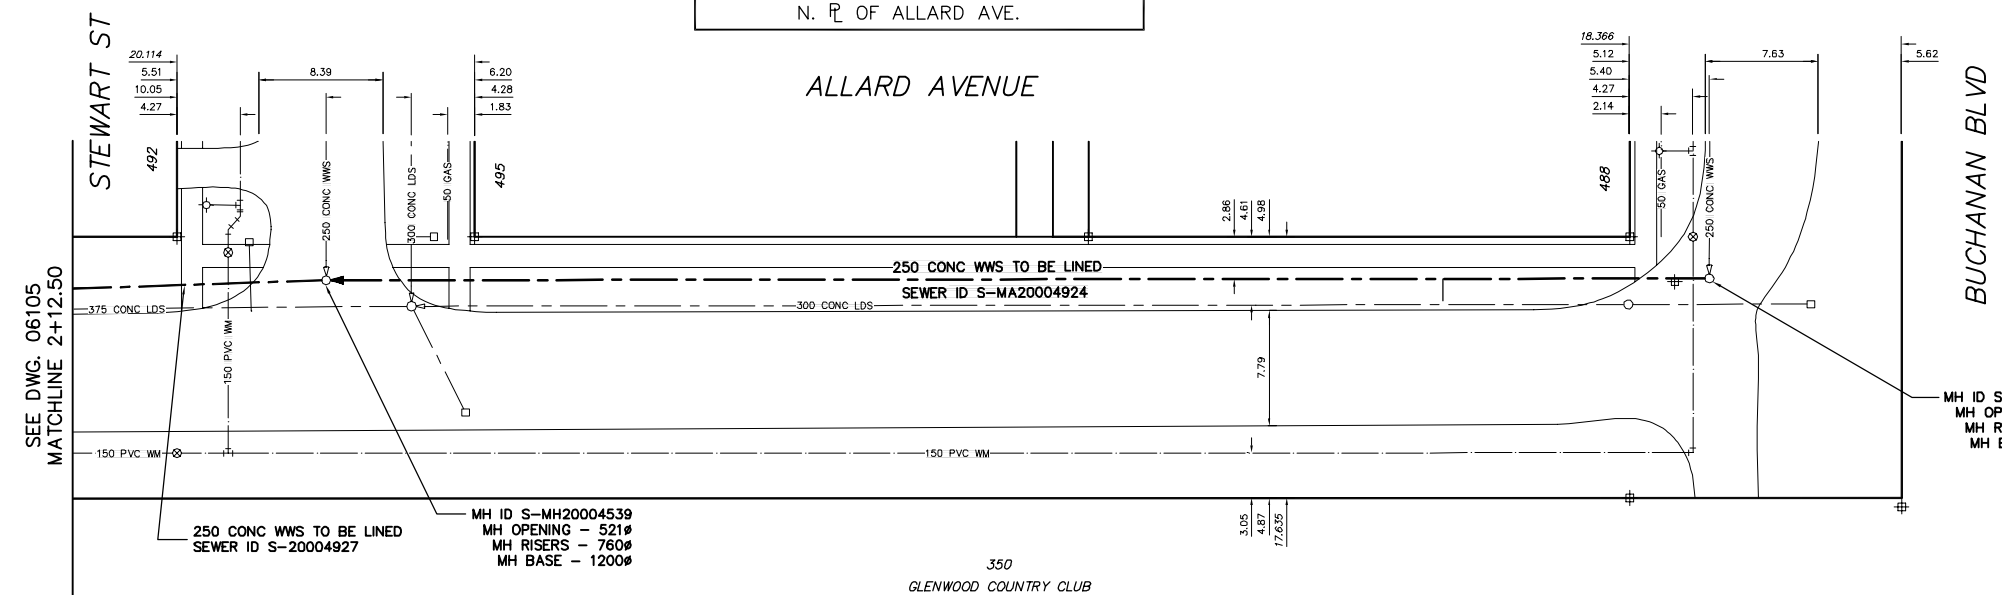

METRIC
WHOLE NUMBERS INDICATE MILLIMETRES
DECIMALIZED NUMBERS INDICATE METRES

WARNING
IF POWER EQUIPMENT OR EXPLOSIVES ARE TO BE USED FOR EXCAVATION ON THIS PROJECT THE CONTRACTOR MUST:
1) NOTIFY THE GAS COMPANY OF THE PROPOSED LOCATION OF EXCAVATION.
2) TAKE PRECAUTION TO AVOID DAMAGE TO GAS COMPANY INSTALLATIONS.
SEE PROVINCIAL REGULATION 210/72 FOR DETAILS

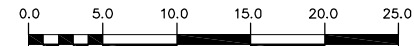

200 WM	WATERMAIN	200 WM	SL, HYDRO	150 WM	WATERMAIN	150 WM
HYDRANT	HYDRANT	TRAFFIC SIGNALS	MTS	HYDRANT	HYDRANT	HYDRANT
VALVE	VALVE	GAS	GAS	VALVE	VALVE	VALVE
525 LDS	LAND DRAINAGE SEWER	50 GAS	50 GAS	300 LDS	LAND DRAINAGE SEWER	300 LDS
375 WWS	WASTEWATER SEWER	250 WWS	250 WWS	250 WWS	WASTEWATER SEWER	250 WWS
MANHOLE	MANHOLE	SURVEY BAR	SURVEY BAR	MANHOLE	MANHOLE	MANHOLE
CATCH BASIN	CATCH BASIN	FENCE	FENCE	CATCH BASIN	CATCH BASIN	CATCH BASIN
CURB INLET	CURB INLET	POLE - HYDRO, MTS	POLE - HYDRO, MTS	CURB INLET	CURB INLET	CURB INLET
JUNCTIONS	JUNCTIONS	CURB STOP	CURB STOP	JUNCTIONS	JUNCTIONS	JUNCTIONS
CULVERT	CULVERT	GUY ANCHOR	GUY ANCHOR	CULVERT	CULVERT	CULVERT
ANODE	ANODE	LIGHT STANDARD	LIGHT STANDARD	ANODE	ANODE	ANODE
EXISTING	LEGEND-PLAN	PROPOSED	EXISTING	LEGEND-PLAN	PROPOSED	EXISTING

LOCATION APPROVED	B.M. ELEV.	FIELD BOOK #:
UNDERGROUND STRUCTURES	POSTED TO LBIS	
SUPV. U/G STRUCTURES COMMITTEE		
DATE		
NOTE:		
LOCATION OF UNDERGROUND STRUCTURES AS SHOWN ARE BASED ON THE BEST INFORMATION AVAILABLE BUT NO GUARANTEE IS GIVEN THAT ALL EXISTING UTILITIES ARE SHOWN OR THAT THE GIVEN LOCATIONS ARE EXACT. CONFIRMATION OF EXISTENCE AND EXACT LOCATION OF ALL SERVICES MUST BE OBTAINED FROM THE INDIVIDUAL UTILITIES BEFORE PROCEEDING WITH CONSTRUCTION.		
NO. REVISIONS	DATE	BY

CITY OF WINNIPEG
WATER AND WASTE
ENGINEERING DIVISION

DESIGNED BY: SC
CHECKED BY: TW
DRAWN BY: CJH
APPROVED BY: KZ
HOR. SCALE: 1:250
VERTICAL SCALE: 1:50
DATE: 2007 07 19

ENGINEER'S SEAL
ORIGINAL SIGNED BY
S.R.J. COURNOYER
07/07/23
BD OPPORTUNITY: 529-2007
FILENAME: 06105_8_21.dwg
PLOT DATE: 2007 07 19

THE CITY OF WINNIPEG
WATER AND WASTE DEPARTMENT

2007 SEWER RENEWALS
BY CIPP LINING CONTRACT 21
ALLARD AVENUE
MH AT BUCHANAN BOULEVARD TO
MH AT STEWART STREET

SHEET 4 OF 25
CITY DRAWING NUMBER
06106