


SEWER JUNCTION INFORMATION FROM SEWER VIDEO INSPECTION SEWER ID S-MA50007299			
DISTANCE FROM MH ID S-MH50006252			
5.4	W	150	SOUTH JN
11.9	W	150	NORTH JN
21.0	W	150	SOUTH CX
24.0	W	150	NORTH JX
35.7	W	150	SOUTH JX
38.6	W	150	NORTH JN
45.1	W	150	SOUTH CNI
49.7	W	150	SOUTH JN
50.8	W	150	NORTH JN
62.5	W	150	SOUTH CN
65.4	W	150	NORTH CNI
66.6	W	200	SOUTH CNI
67.1	W	150	NORTH JX
79.9	W	150	SOUTH JN
89.7	W	150	SOUTH CX

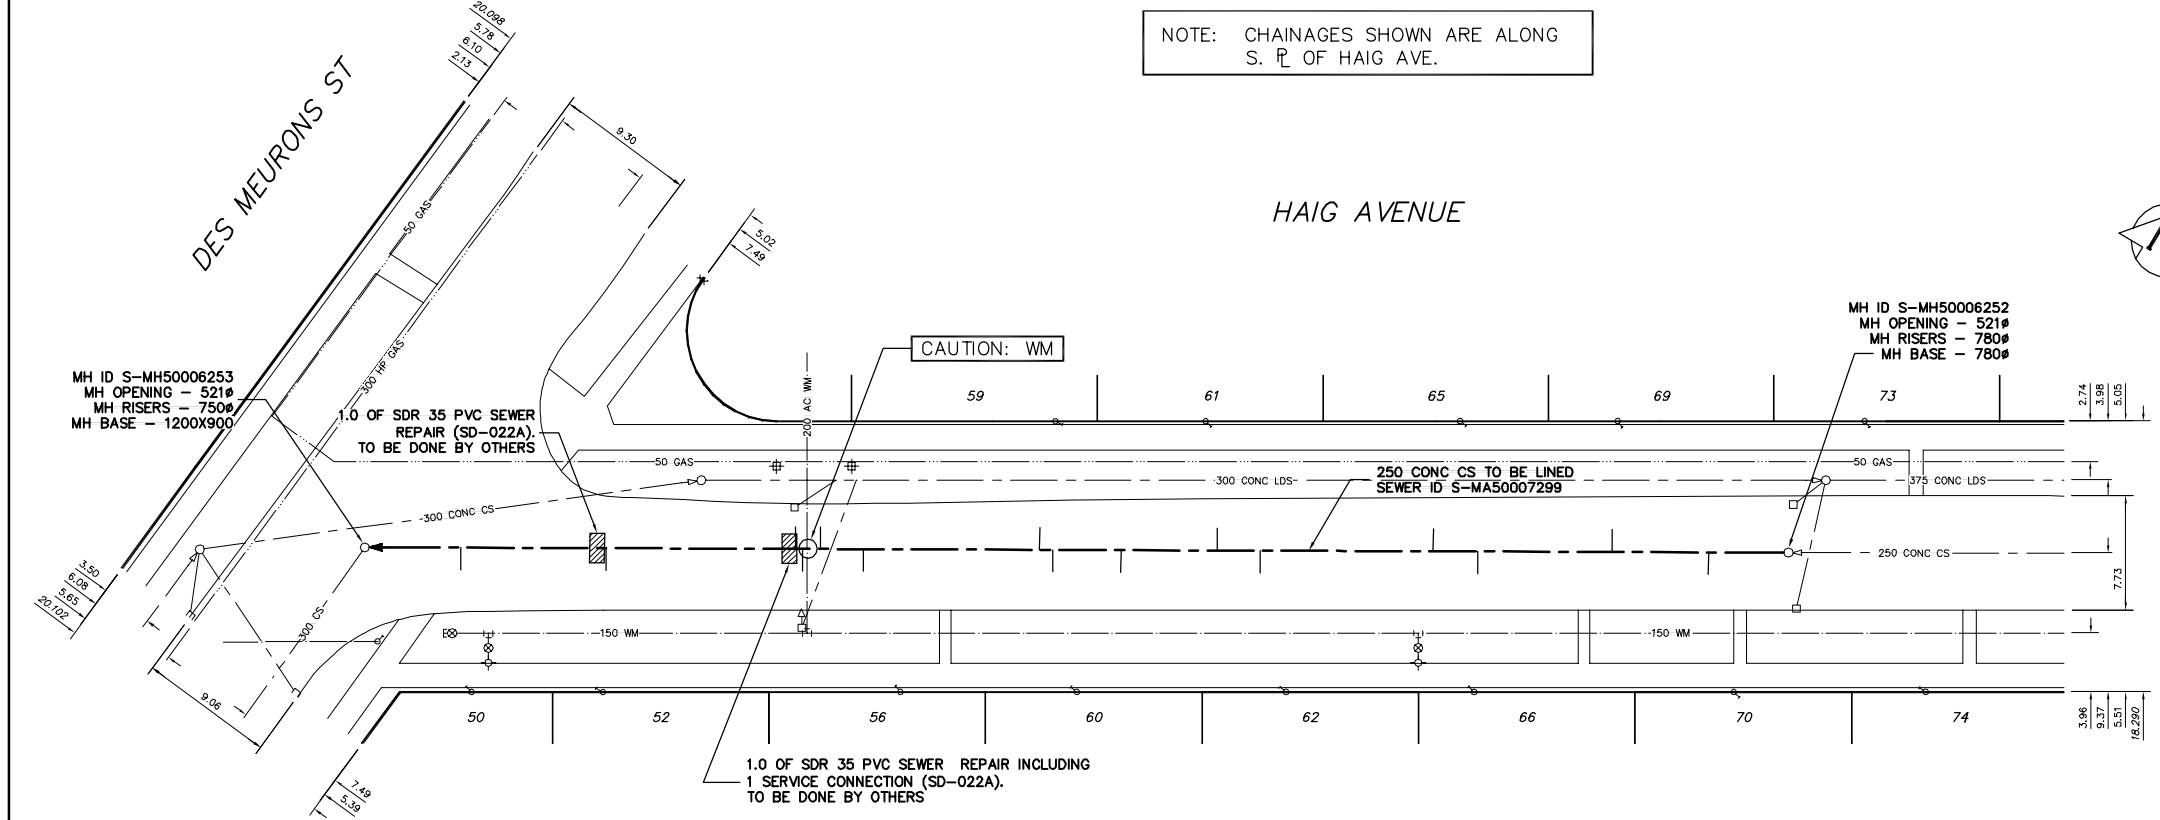

SEWER SERVICE INFORMATION		
ADDRESS	SIZE	R. DIST. JUNCTION TIE
387 ARNOLD AVE		NO INFORMATION AVAILABLE
388 ARNOLD AVE		NO INFORMATION AVAILABLE
**METRIC**  
WHOLE NUMBERS INDICATE MILLIMETRES  
DECIMALIZED NUMBERS INDICATE METRES

**WARNING**  
IF POWER EQUIPMENT OR EXPLOSIVES ARE TO BE USED FOR EXCAVATION ON THIS PROJECT THE CONTRACTOR MUST:  
1) NOTIFY THE GAS COMPANY OF THE PROPOSED LOCATION OF EXCAVATION.  
2) TAKE PRECAUTION TO AVOID DAMAGE TO GAS COMPANY INSTALLATIONS.  
SEE PROVINCIAL REGULATION 210/72 FOR DETAILS

EXISTING	LEGEND-PLAN	PROPOSED	EXISTING	LEGEND-PLAN	PROPOSED	EXISTING	LEGEND-PROFILE	PROPOSED
200 WM	WATERMAIN	200 WM	SL, HYDRO	150 WM	WATERMAIN	150 WM		
⊕	HYDRANT	⊕	MTS	+	HYDRANT	+		
⊙	VALVE	⊙	TRAFFIC SIGNALS	⊕	VALVE	⊕		
525 LDS	LAND DRAINAGE SEWER	525 LDS	GAS	50 GAS	300 LDS	LAND DRAINAGE SEWER	300 LDS	
375 WWS	WASTEWATER SEWER	375 WWS	SURVEY BAR	250 WWS	WASTEWATER SEWER	250 WWS		
○	MANHOLE	●	FENCE	⊕	PROFILE			
□	CATCH BASIN	■	POLE - HYDRO, MTS	⊕	GROUND ABOVE PIPE			
▽	CURB INLET	▽	CURB STOP	⊕				
+	JUNCTIONS	+	GUY ANCHOR					
—	CULVERT	—	LIGHT STANDARD					
⊕	ANODE	⊕	TREE					

LOCATION APPROVED	B.M. ELEV.	FIELD BOOK #:
UNDERGROUND STRUCTURES	POSTED TO LBIS	
SUPV. U/G STRUCTURES COMMITTEE	DATE	
NOTE:		
LOCATION OF UNDERGROUND STRUCTURES AS SHOWN ARE BASED ON THE BEST INFORMATION AVAILABLE BUT NO GUARANTEE IS GIVEN THAT THE GIVEN LOCATIONS ARE EXACT. CONFIRMATION OF EXISTENCE AND EXACT LOCATION OF ALL SERVICES MUST BE OBTAINED FROM THE INDIVIDUAL UTILITIES BEFORE PROCEEDING WITH CONSTRUCTION.		
NO. REVISIONS	DATE	BY

**CITY OF WINNIPEG**  
**WATER AND WASTE**  
**ENGINEERING DIVISION**

DESIGNED BY: SC  
CHECKED BY: TW  
DRAWN BY: C/JH  
APPROVED BY: KZ  
HOR. SCALE: 1:250  
VERTICAL: 1:50  
RELEASED FOR CONSTRUCTION  
DATE: 2007 07 19

ENGINEER'S SEAL  
ORIGINAL SIGNED BY  
**S.R.J. COURNOYER**  
07/07/23  
BID OPPORTUNITY: 529-2007  
FILENAME: 06113.dwg  
PLOT DATE: 2007 07 19

**THE CITY OF WINNIPEG**  
WATER AND WASTE DEPARTMENT

2007 SEWER RENEWALS  
BY CIPP LINING CONTRACT 21  
**HAIG AVENUE**  
1ST MH E OF DES MEURONS STREET TO  
MH AT DES MEURONS STREET

SHEET 11 OF 25  
CITY DRAWING NUMBER  
**06113**