


SUBSURFACE DRAINAGE SYSTEM

SCALE 1:10

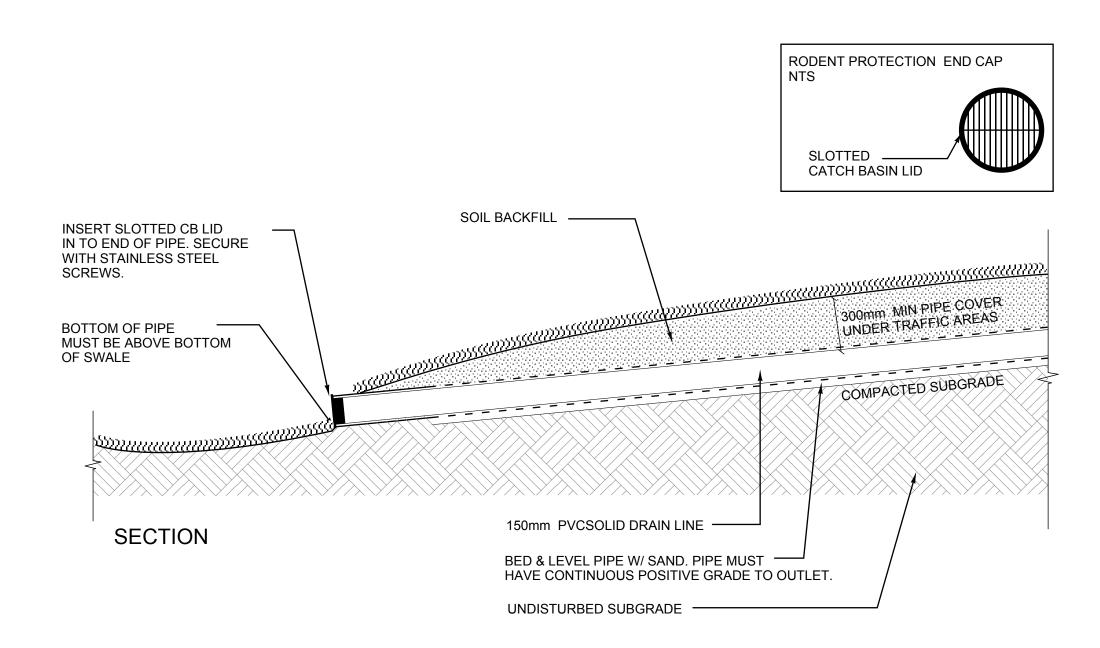

5 SOLID DRAIN LINE / OUTLET

L-5 NTS

LEGEND

Landscape Architecture Planning 500 - 115 Bannatyne Avenue East, Winnipeg, MB R3B 0R3 Phone: 204.944.9907 Fax: 204.957.1467	B.M. ELEV.	YY.MM.DD			gritoba agg	THE CITY OF WINNIPEG		
					Glery Nagoint 19	Winnipeg	PUBLIC WORKS DEPARTMENT ENGINEERING DIVISION	
			DESIGNED:AB	DRAWN: AB	PARADE ENO. 81 S	SKATEBOARD PARK		CITY DRAWING NUMBER
	3		SCALE: AS SHOWN	APPROVED: GM				SHEET 5 OF 5
	•				CONSULTANT PROJECT NO	SITE DETAILS		1 5
SPECTRUM SKATEPARK CREATIONS LTD.	NO. REVISIONS	DATE BY	ACCEPTED BY: DATE: JULY 6, 2007		07 014			L-5
	NO. REVISIONS	DATE	DATE. JULY 6, 2007					7/0/07