




THE CITY OF WINNIPEG

PUBLIC WORKS DEPARTMENT

ENGINEERING DIVISION

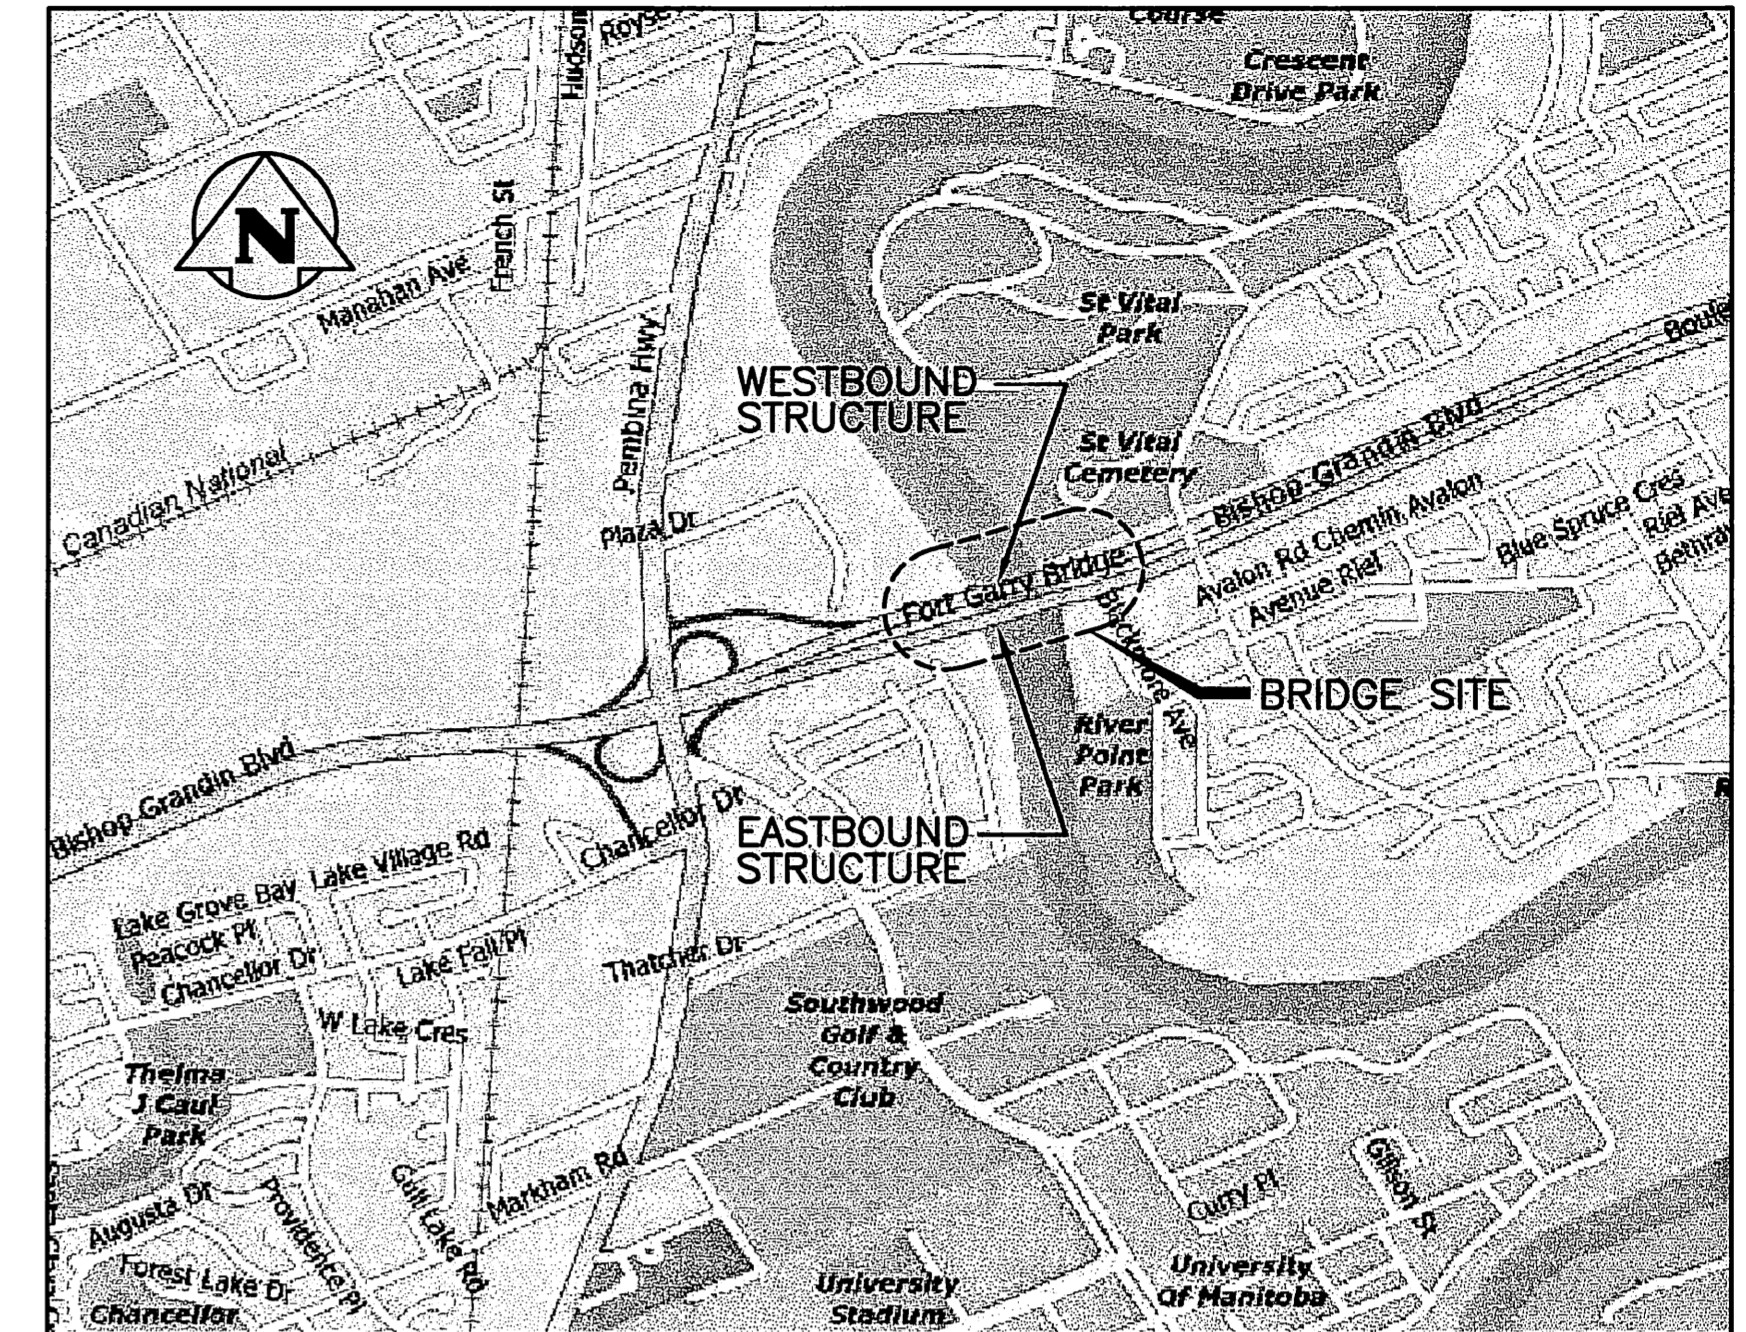

LOCATION PLAN

P.D. NO. **555 - 2007**

FORT GARRY BRIDGES

EASTBOUND STRUCTURE GIRDER STRENGTHENING

CONSTRUCTION DRAWINGS

DRAWING INDEX

DESCRIPTION	CITY DRAWING NUMBER	WARDROP DRAWING NUMBER
COVER SHEET	B173-07-01	0600070700-DWG-S0001
SPAN 5 - BOTTOM FLANGE STRENGTHENING PLAN AND SECTIONS	B173-07-02	0600070700-DWG-S0002
SPAN 5 - BOTTOM FLANGE STRENGTHENING SECTIONS AND DETAILS	B173-07-03	0600070700-DWG-S0003



Engineering Inc.
0600070700-DWG-S0001



RELEASED FOR CONSTRUCTION BY:

R. FINGAS, P. ENG

BRIDGE PROJECTS ENGINEER

07-08-14
DATE

CITY DRAWING NUMBER:
B173-07-01