

**FLOOR MATERIAL LEGEND**

	NEW SPORTS FLOOR - COLOUR 1
	NEW RESILIENT SHEET VINYL FLOOR
	WARNING FLOOR NEW SPORTS FLOOR - COLOUR 2
	NEW CONCRETE FLOOR

**1 FLOOR FINISH PLAN**  
A4.0/A4.0 1/16"=1'-0"

NO.	REVISION	DATE	BY
3	ISSUED FOR TENDER	Nov 2007	
2	ISSUED FOR FINAL REVIEW	6 July 2007	
1	ISSUED FOR REVIEW	7 May 2007	

THIS DRAWING IS THE EXCLUSIVE PROPERTY OF THE ARCHITECT AND CAN BE REPRODUCED ONLY WITH THE PERMISSION OF THE ARCHITECT IN WHICH CASE THE REPRODUCTION MUST BEAR THE NAME OF THE ARCHITECT.


THIS DRAWING SHALL NOT BE SCALED. FOLLOW GIVEN DIMENSIONS ONLY.

THE CONTRACTOR SHALL SATISFY HIMSELF THAT ALL DIMENSIONS AND INFORMATION SHOWN ARE CORRECT.

PRIOR TO COMMENCEMENT OF WORK REPORT ANY DISCREPANCIES TO THE ARCHITECT.

VARIATIONS AND MODIFICATIONS TO WORK SHOWN WILL NOT BE ALLOWED WITHOUT WRITTEN PERMISSION OF THE ARCHITECT.

CONSULTANT

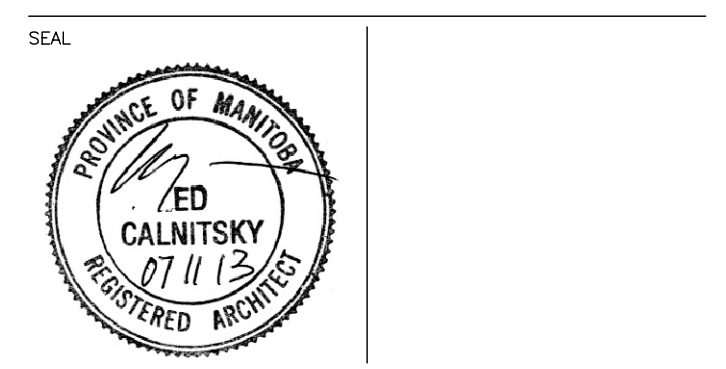

**CALNITSKY ASSOCIATES ARCHITECTS**

ARCHITECTURE | INTERIOR DESIGN  
124 Nassau Street North | Winnipeg, Manitoba R3L 2H1  
Tel: (204) 453-6441 | Fax: (204) 453-3392  
E-mail: caa@escape.ca

PROJECT TITLE

**NOTRE DAME COMMUNITY CENTRE RENOVATION**

271 AVE. DE LA CATHEDRALE  
WINNIPEG, MANITOBA

SHEET TITLE

**FLOOR FINISH PLAN  
PHASE 1**

DRAWN BY	SCALE	SHEET NUMBER
MU	3/16" = 1'-0"	<b>A-4.0</b>
CHECKED BY	DATE	
EC	15 Oct. 2007	
PROJECT NUMBER	REVISION	
06-012		