




THE CITY OF WINNIPEG PUBLIC WORKS DEPARTMENT

BID OPPORTUNITY: 562 - 2007

FORT GARRY BRIDGE REHABILITATION

BISHOP GRANDIN DETOUR CONSTRUCTION

STAGES 1 AND 2

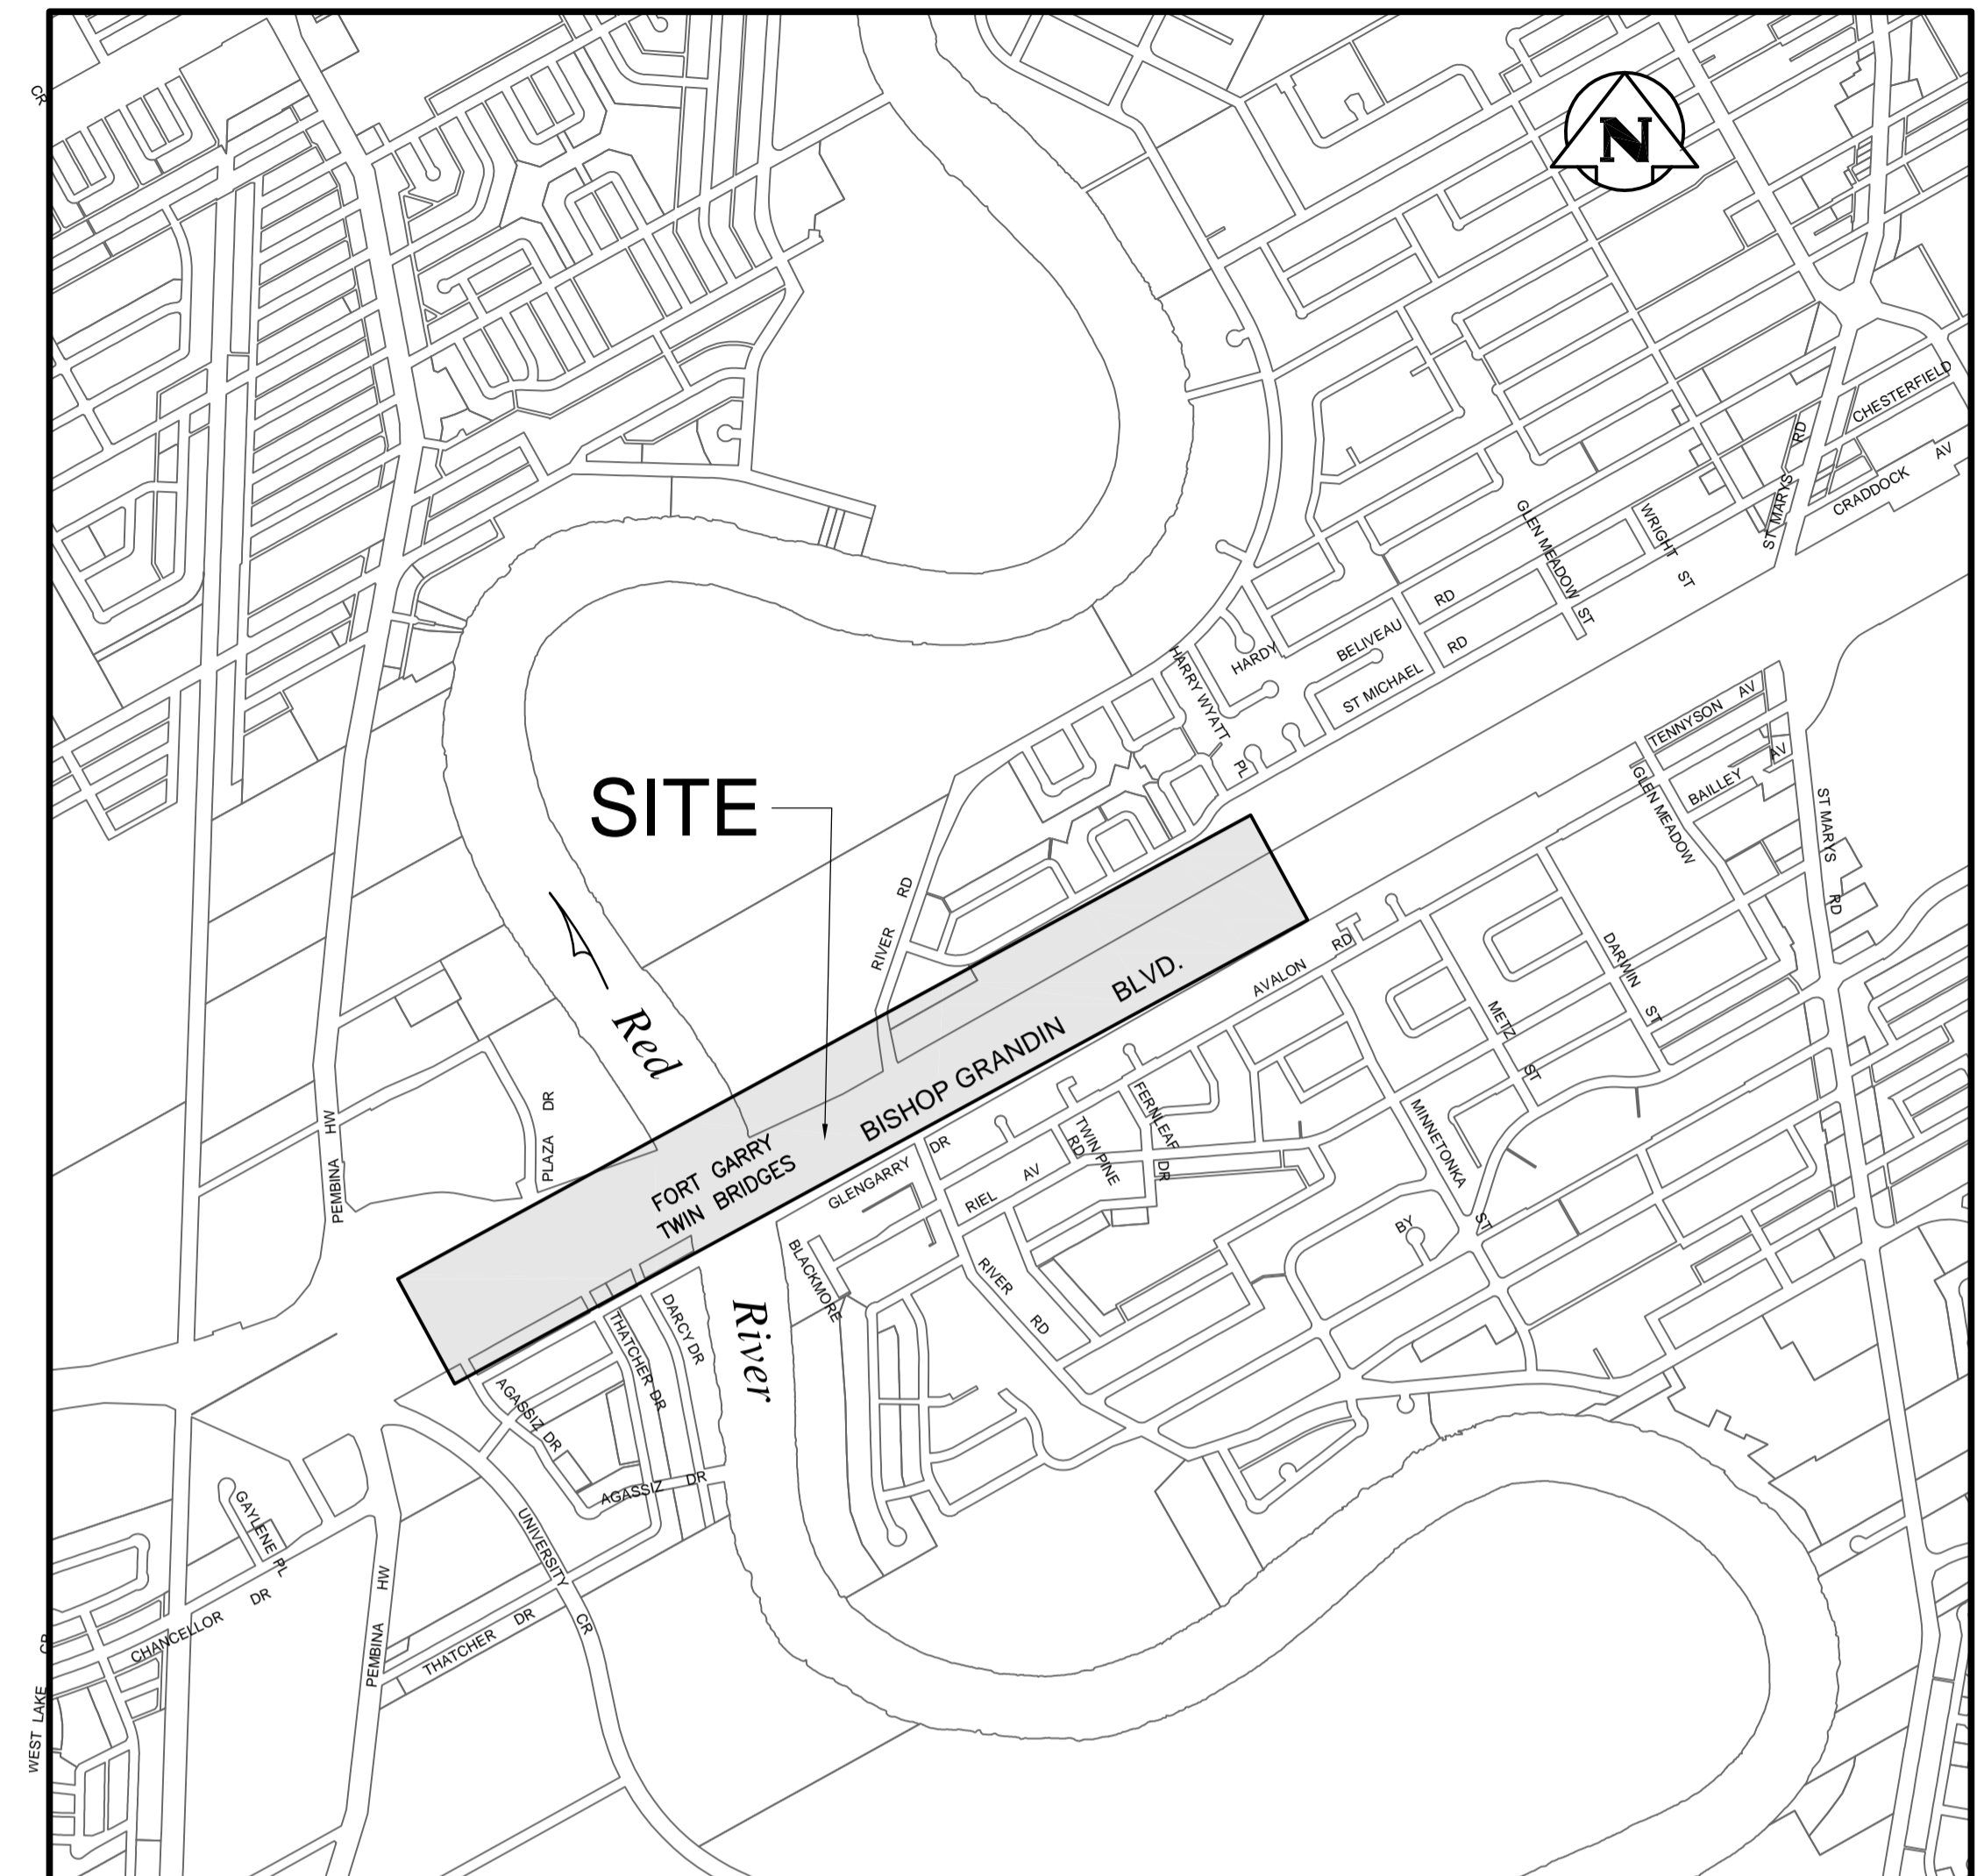

DRAWING INDEX

C0001	STAGE 1 (2008 PROPOSED OPERATION) PROPOSED DETOUR LANES OVERALL PLAN SHOWING TRAFFIC MOVEMENTS
C0002	STAGE 2 (2009 PROPOSED OPERATION) PROPOSED DETOUR LANES OVERALL PLAN SHOWING TRAFFIC MOVEMENTS
C0003	STAGE 1 DETOUR FOR 2008 OPERATION WESTBOUND EXIT LANE TO PEMBINA HIGHWAY
C0004	STAGE 1 DETOUR FOR 2008 OPERATIONS WESTBOUND THROUGH LANE TO WAVERLEY STREET
C0005	STAGE 1 DETOUR FOR 2008 OPERATIONS DETOUR LANES EAST OF RED RIVER
C0006	STAGE 1 DETOUR FOR 2008 OPERATIONS DETOUR LANES EAST OF RED RIVER
C0007	STAGE 2 DETOUR FOR 2008 OPERATIONS EASTBOUND THROUGH LANE FROM WAVERLEY STREET
C0008	STAGE 2 DETOUR FOR 2009 OPERATIONS DETOUR LANES EAST OF RED RIVER
C0009	STAGE 1 & 2 DETOUR PROPOSED DETOUR LANES MICHIGAN LEFT



Engineering Inc.