


BOWMAN AVENUE

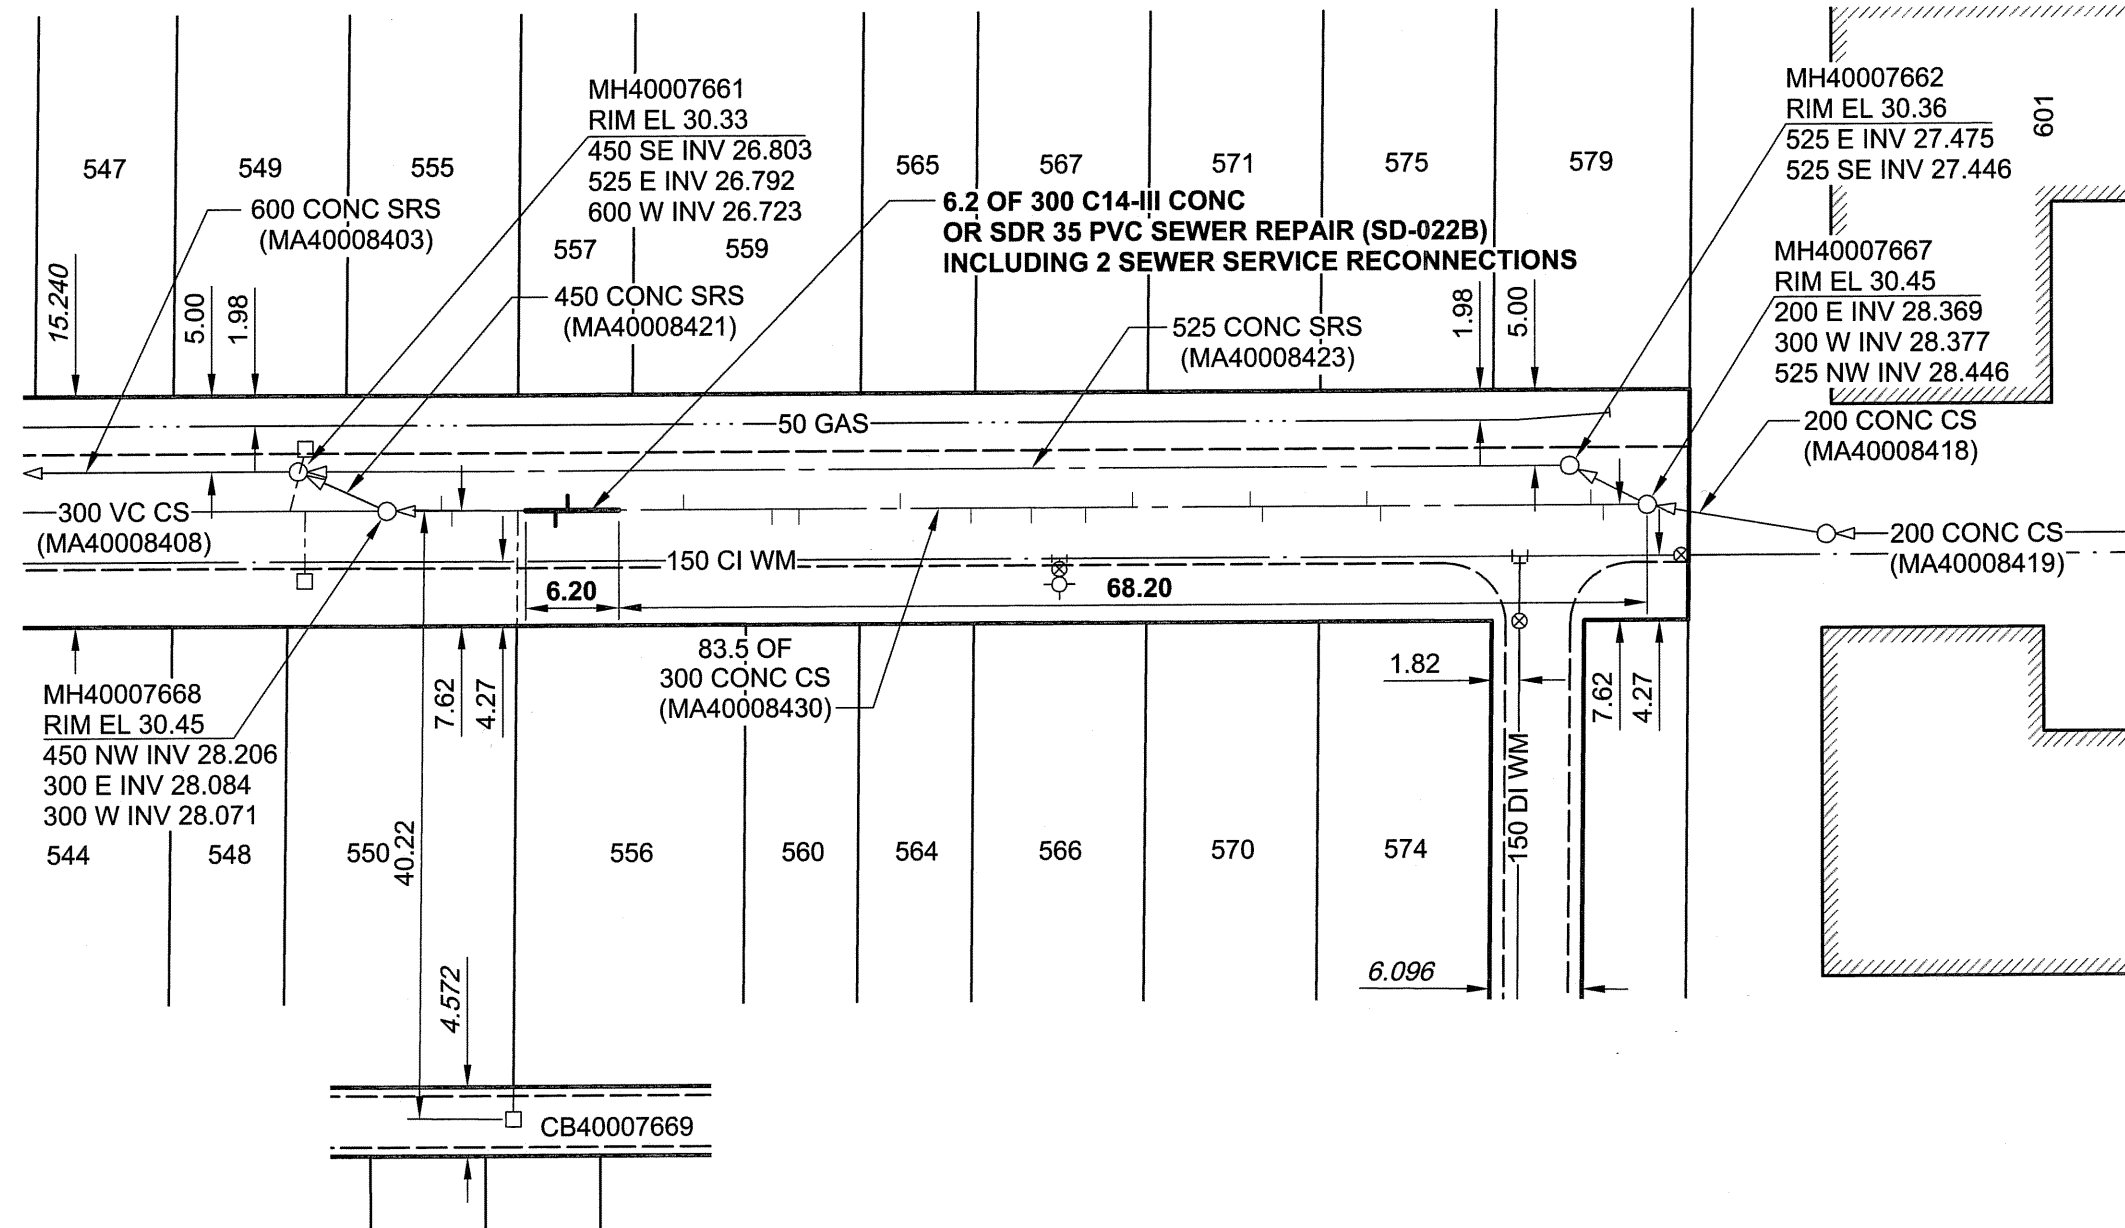

SEWER JUNCTION INFORMATION

REF. MH*	DIST FROM* REF. MH	SIZE*	CLOCK AT*
MH40007667	2.90	150Ø	08
MH40007667	3.70	150Ø	03
MH40007667	17.60	150Ø	09
MH40007667	18.50	150Ø	03
MH40007667	25.40	150Ø	09
MH40007667	26.20	150Ø	03
MH40007667	34.00	150Ø	03
MH40007667	37.10	150Ø	09
MH40007667	40.70	150Ø	09
MH40007667	44.70	150Ø	09
MH40007667	49.40	150Ø	03
MH40007667	56.20	150Ø	09
MH40007667	58.00	150Ø	09
MH40007667	63.90	150Ø	03
MH40007667	71.60	150Ø	03
MH40007667	72.40	150Ø	09
MH40007667	79.30	150Ø	09
MH40007667	80.00	150Ø	03

\*JUNCTION LOCATION FROM VIDEO INSPECTION

B SIZE 11" x 17" (279mm x 432mm)

PLOT: 07/08/21 3:09:04 PM

UMA FILE NAME: D265-217-03\_01-C-1002\_RX.dwg Saved By: kbertrand

WARNING

IF POWER EQUIPMENT OR EXPLOSIVES ARE TO BE USED FOR EXCAVATION ON THIS PROJECT, THE CONTRACTOR MUST:  
 1) NOTIFY THE GAS COMPANY OF THE PROPOSED LOCATION OF EXCAVATION.  
 2) TAKE PRECAUTION TO AVOID DAMAGE TO GAS COMPANY INSTALLATIONS.  
 SEE PROVINCIAL REGULATION 140/92 FOR DETAILS

METRIC

WHOLE NUMBERS INDICATE MILLIMETRES  
 DECIMALIZED NUMBERS INDICATE METRES



Certificate of Authorization

UMA Engineering Ltd. (MB)

No. 256 Date: 07/02/21

CONSTRUCTION NOTES:

1. ALL SEWER AND WATER SERVICES WITHIN THE REPAIR LIMITS TO BE LOCATED IN THE FIELD BY THE CONTRACTOR

BID OPPORTUNITY NO. 573-2007

LOCATION APPROVED UNDERGROUND STRUCTURES

SUPR. U/G STRUCTURES DATE COMMITTEE

NOTE:  
 LOCATION OF UNDERGROUND STRUCTURES AS SHOWN ARE BASED ON THE BEST INFORMATION AVAILABLE. BUT NO GUARANTEE IS GIVEN THAT ALL EXISTING UTILITIES ARE SHOWN OR THAT THE GIVEN LOCATIONS ARE EXACT. CONFIRMATION OF EXISTENCE AND EXACT LOCATION OF ALL SERVICES MUST BE OBTAINED FROM THE INDIVIDUAL UTILITIES BEFORE PROCEEDING WITH CONSTRUCTION.


BM	27.023	S.W. Cor. Watt St. & Washington Ave., Tbt. on top of 0.05m dia. x 2.4m iron pipe, 1.7m N. of S.L. of Washington Ave. & on W.L. of Watt St.
ELEV	230.782m	
NO.	ISSUED FOR CONSTRUCTION	07/08/21 KMB
NO.	REVISIONS	YY/MM/DD BY

UMA | AECOM

© 2006 UMA ENGINEERING LTD. ALL RIGHTS RESERVED.

DESIGNED BY	MJR	CHECKED BY	A. Deland
DRAWN BY	KMB	APPROVED BY	[Signature]
HOR. SCALE	1:500	RELEASED FOR CONSTRUCTION	[Signature]
VERT. SCALE		DATE	07/02/21

PROFESSIONAL'S SEAL

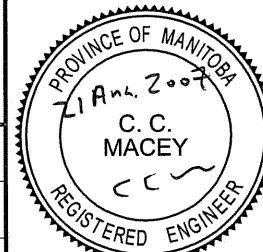

CONSULTANT DRAWING NO. 02  
 D265-217-03



THE CITY OF WINNIPEG  
 WATER AND WASTE DEPARTMENT

2007 COMBINED SEWER RENEWALS  
 BY EXTERNAL POINT REPAIRS AND REPLACEMENTS  
 CONTRACT 15

BOWMAN AVENUE  
 136m E OF WATT STREET  
 TO 276m E OF WATT STREET

SHEET 2 OF 29

CITY DRAWING NUMBER

06130 0

UMA | AECOM REVIEW | DRAFT CHK | ANL