


B SIZE 11" x 17" (279mm x 432mm)

PLOT: 07/08/21 2:47:47 PM

UMA FILE NAME: D265-217-03_01-C-1013_RX.dwg Saved By: kberard

KIMBERLY AVENUE

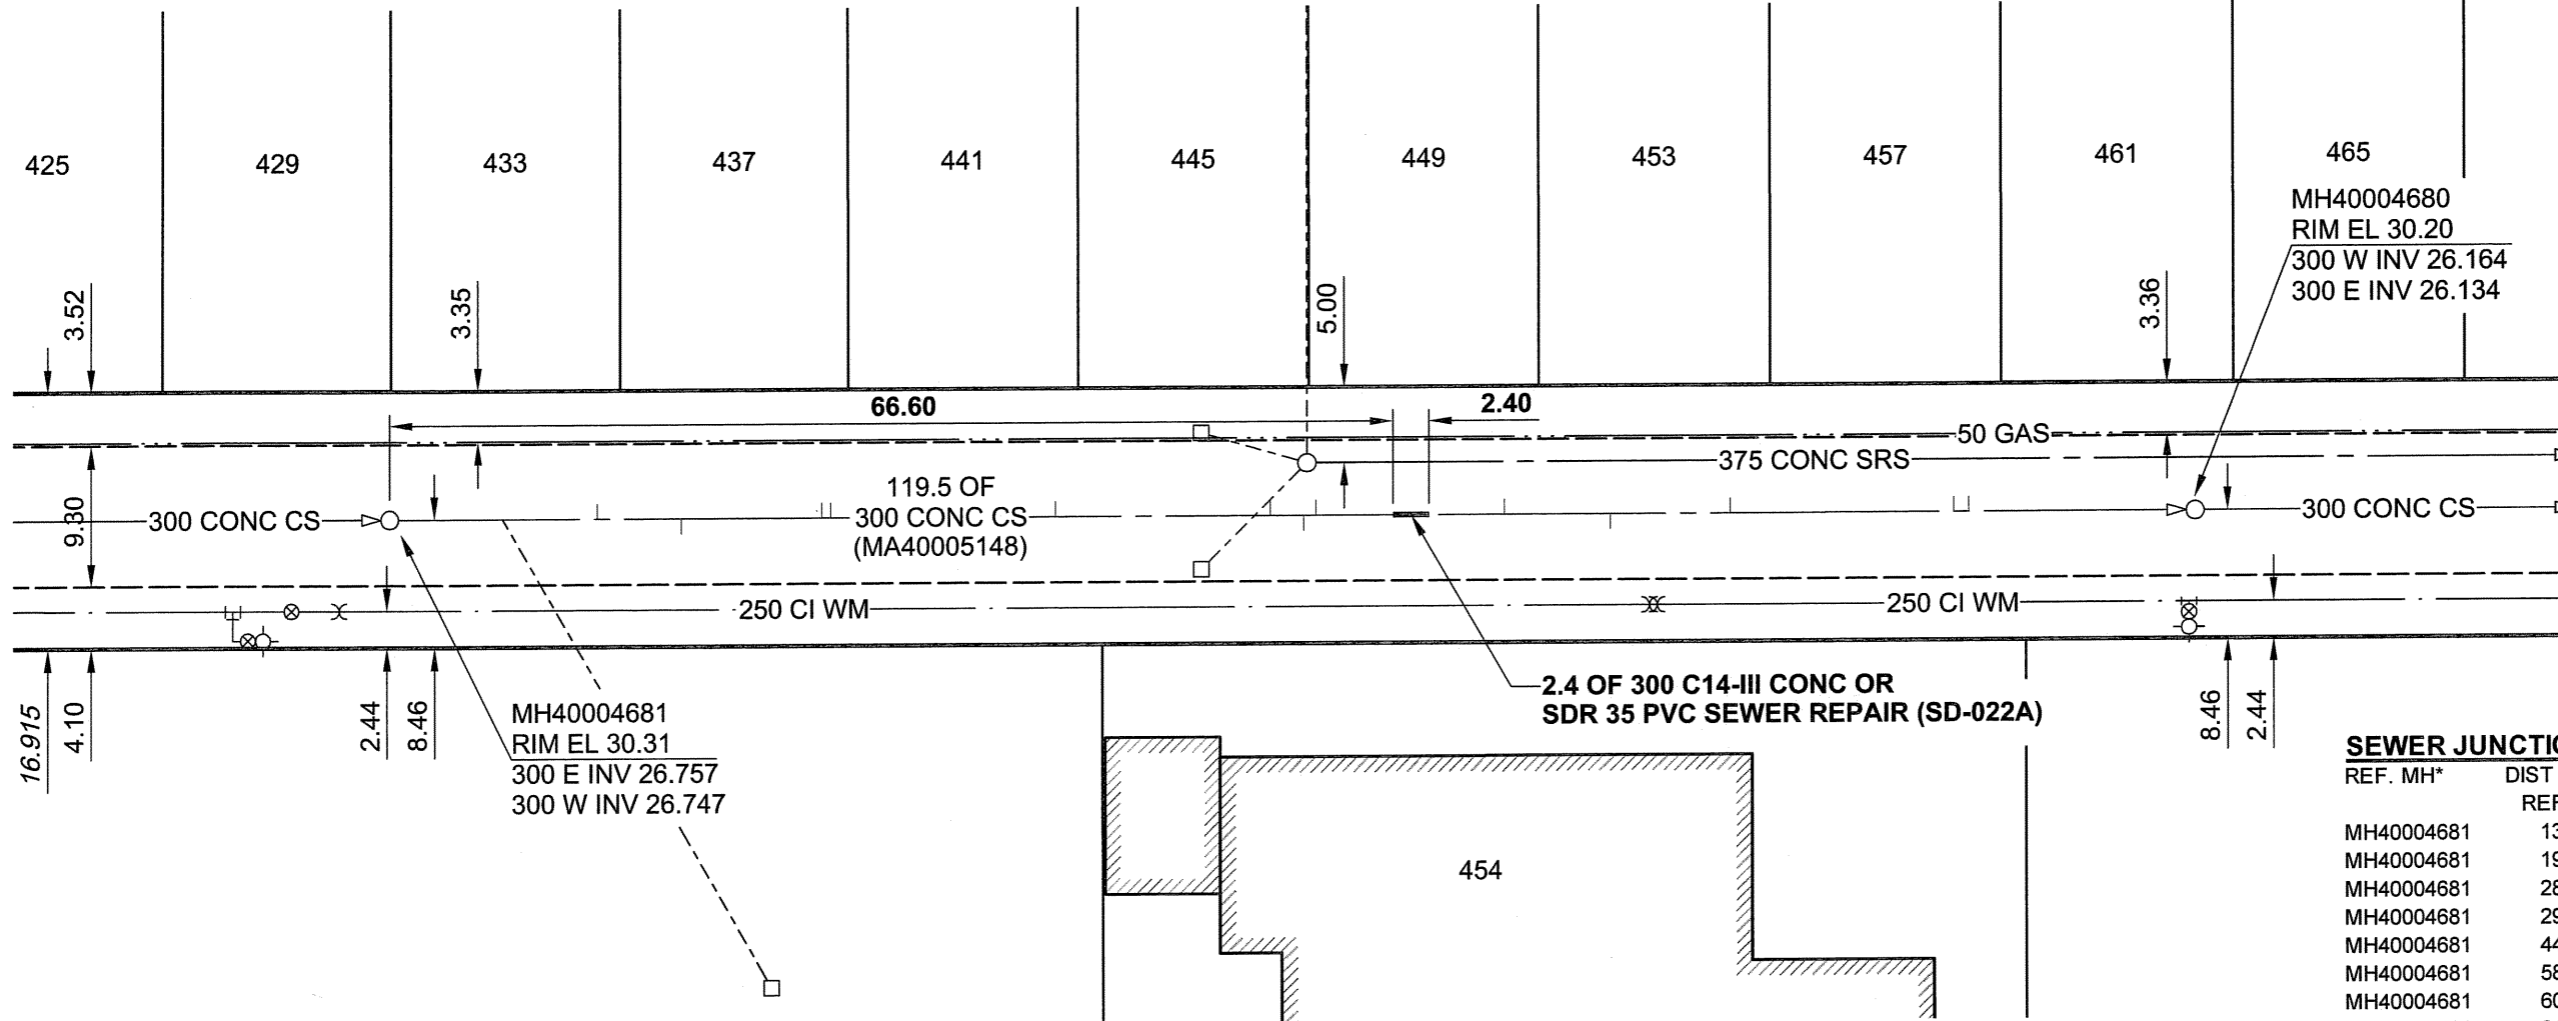

SEWER JUNCTION INFORMATION

REF. MH*	DIST FROM* REF. MH	SIZE*	CLOCK AT*
MH40004681	13.80	150Ø	09
MH40004681	19.40	250Ø	03
MH40004681	28.80	150Ø	10
MH40004681	29.40	150Ø	09
MH40004681	44.30	150Ø	10
MH40004681	58.50	150Ø	10
MH40004681	60.70	150Ø	02
MH40004681	61.50	150Ø	10
MH40004681	74.00	150Ø	10
MH40004681	81.00	200Ø	02
MH40004681	88.90	150Ø	10
MH40004681	103.60	150Ø	10
MH40004681	104.60	150Ø	10

*JUNCTION LOCATION FROM VIDEO INSPECTION


CONSTRUCTION NOTES:

- ALL SEWER AND WATER SERVICES WITHIN THE REPAIR LIMITS TO BE LOCATED IN THE FIELD BY THE CONTRACTOR

BID OPPORTUNITY NO. 573-2007

METRIC
WHOLE NUMBERS INDICATE MILLIMETRES
DECIMALIZED NUMBERS INDICATE METRES

UMA
Certificate of Authorization
UMA Engineering Ltd. (MB)
No. 256 Date: 07/08/21

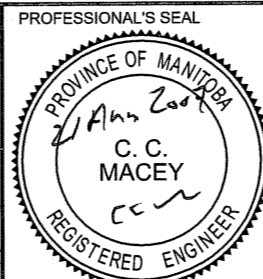

THE CITY OF WINNIPEG
WATER AND WASTE DEPARTMENT

**2007 COMBINED SEWER RENEWALS
BY EXTERNAL POINT REPAIRS AND REPLACEMENTS
CONTRACT 15**

KIMBERLY AVENUE
100m E OF ROCH STREET
TO 85m W OF WATT STREET

SHEET	13	OF	29
CITY DRAWING NUMBER			
06141			REV 0

LOCATION APPROVED UNDERGROUND STRUCTURES

SUPR. U/G STRUCTURES DATE COMMITTEE

NOTE:
LOCATION OF UNDERGROUND STRUCTURES AS SHOWN ARE BASED ON THE BEST INFORMATION AVAILABLE. BUT NO GUARANTEE IS GIVEN THAT ALL EXISTING UTILITIES ARE SHOWN OR THAT THE GIVEN LOCATIONS ARE EXACT. CONFIRMATION OF EXISTENCE AND EXACT LOCATION OF ALL SERVICES MUST BE OBTAINED FROM THE INDIVIDUAL UTILITIES BEFORE PROCEEDING WITH CONSTRUCTION.

BM 12-013 ELEV 230.794m	S.E. Kimberley Ave. & Roch St., Tblt. in N. Conc. foundation of Auditorium of Miles MacDonnell Collegiate, No. 757 Roch St., 0.5m E. of N.W. Cor. and 0.2m below brick of bldg.		
0	ISSUED FOR CONSTRUCTION	07/08/21	KMB
NO.	REVISIONS	YY/MM/DD	BY

UMA AECOM			
© 2006 UMA ENGINEERING LTD. ALL RIGHTS RESERVED.			
DESIGNED BY	MJR	CHECKED BY	A. Delaur
DRAWN BY	KMB	APPROVED BY	[Signature]
HOR. SCALE	1:500	RELEASED FOR CONSTRUCTION	[Signature]
VERT. SCALE		DATE	07/08/21

PROFESSIONAL'S SEAL	13
CONSULTANT DRAWING NO.	D265-217-03