


B SIZE 11" x 17" (279mm x 432mm)

PLOT: 07/08/21 2:47:53 PM

UMA FILE NAME: D265-217-03\_01-C-1014\_RX.dwg Saved By: kberard

# LARSEN AVENUE

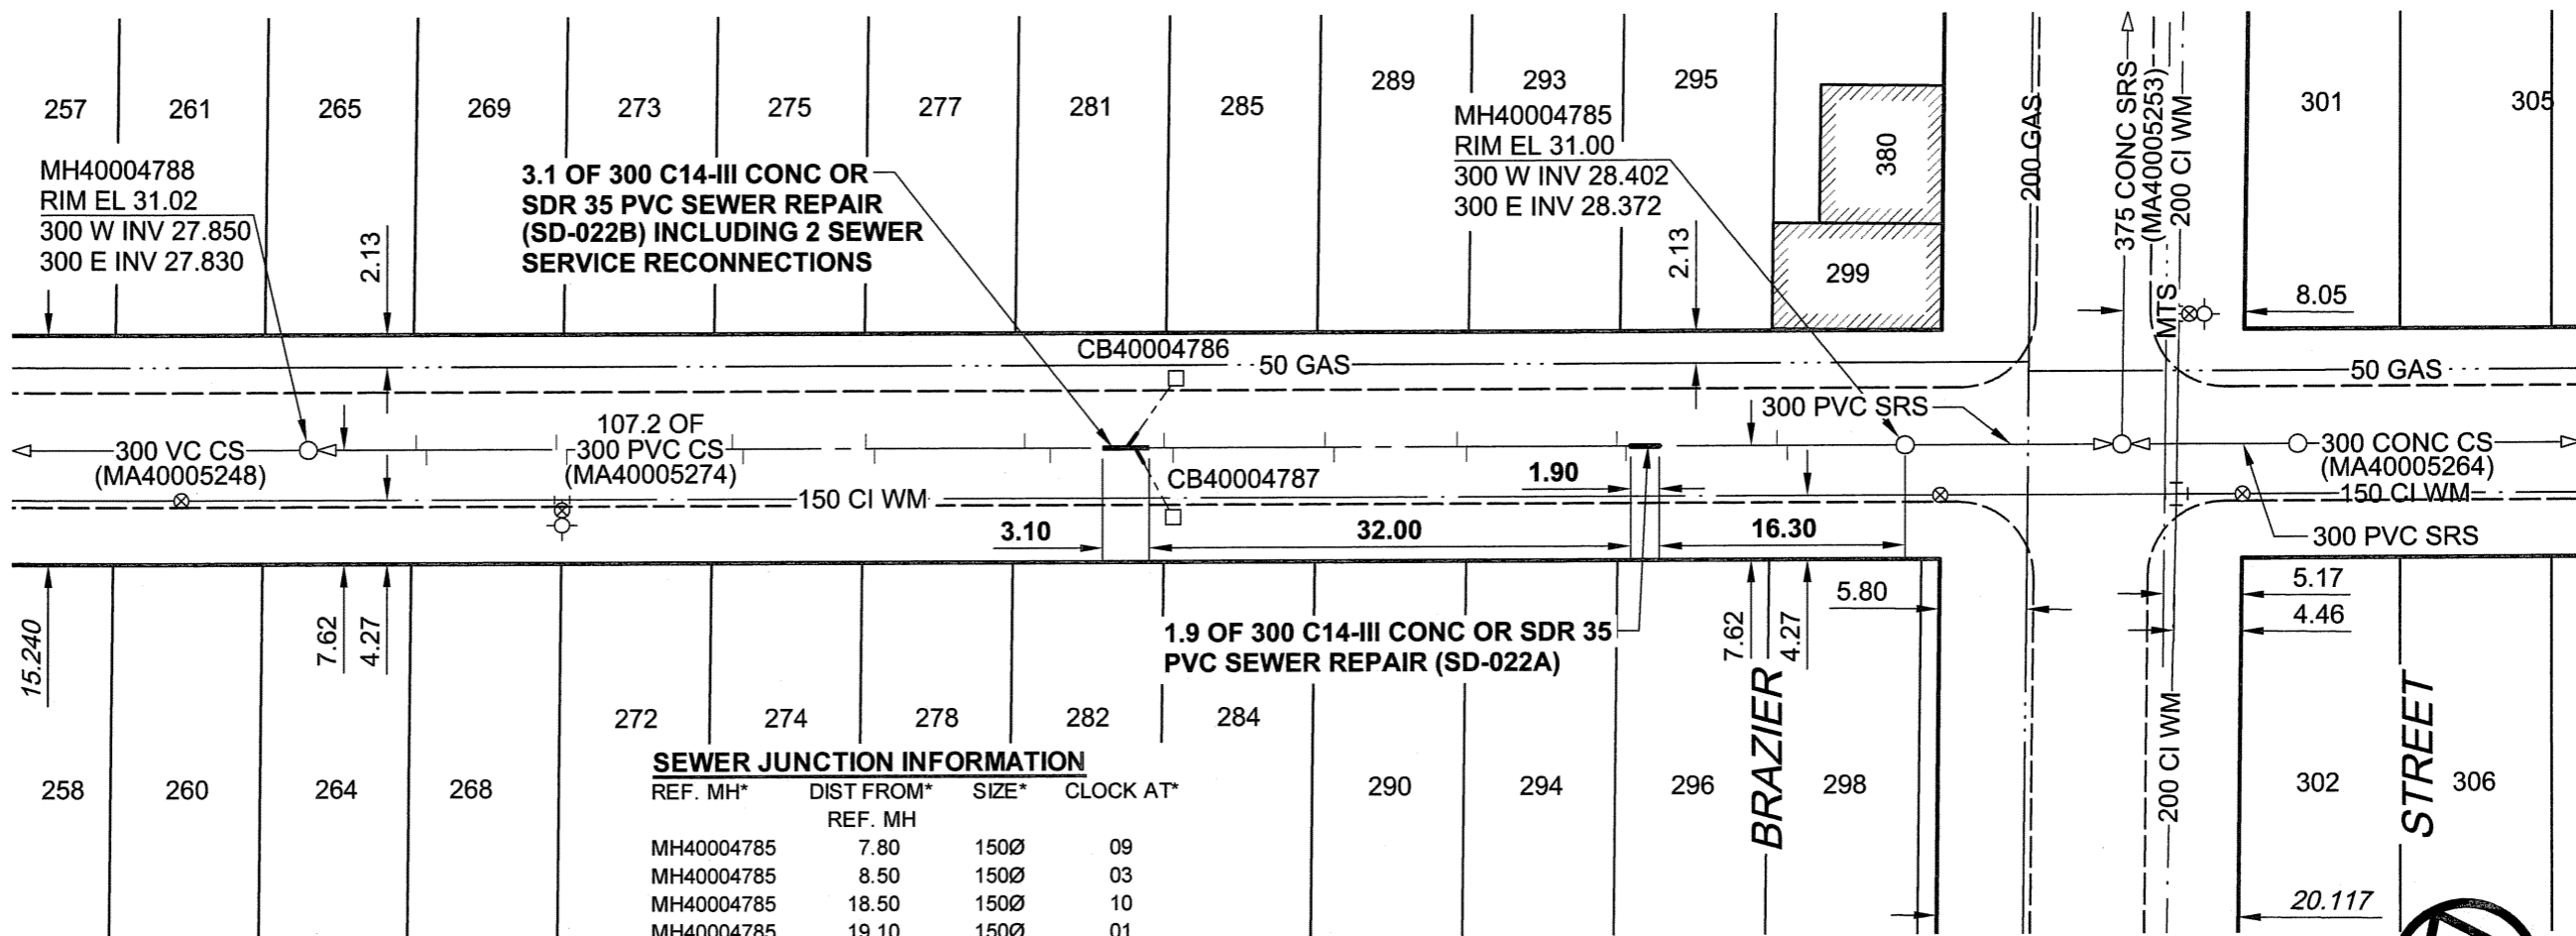

**SEWER JUNCTION INFORMATION**

REF. MH*	DIST FROM* REF. MH	SIZE*	CLOCK AT*
MH40004785	7.80	150Ø	09
MH40004785	8.50	150Ø	03
MH40004785	18.50	150Ø	10
MH40004785	19.10	150Ø	01
MH40004785	29.10	150Ø	10
MH40004785	29.70	150Ø	02
MH40004785	37.90	150Ø	10
MH40004785	38.50	150Ø	02
MH40004785	48.60	150Ø	09
MH40004785	49.20	150Ø	02
MH40004785	51.10	150Ø	09
MH40004785	51.70	150Ø	03
MH40004785	56.80	150Ø	03
MH40004785	58.50	150Ø	10
MH40004785	68.60	150Ø	09
MH40004785	69.10	150Ø	02
MH40004785	77.30	150Ø	10
MH40004785	78.00	150Ø	02
MH40004785	89.10	150Ø	09
MH40004785	89.80	150Ø	02
MH40004785	98.50	150Ø	10
MH40004785	99.20	150Ø	01

\*JUNCTION INFORMATION FROM VIDEO INSPECTION

## WARNING

IF POWER EQUIPMENT OR EXPLOSIVES ARE TO BE USED FOR EXCAVATION ON THIS PROJECT, THE CONTRACTOR MUST:

- 1) NOTIFY THE GAS COMPANY OF THE PROPOSED LOCATION OF EXCAVATION.
- 2) TAKE PRECAUTION TO AVOID DAMAGE TO GAS COMPANY INSTALLATIONS.

SEE PROVINCIAL REGULATION 140/92 FOR DETAILS



Certificate of Authorization

UMA Engineering Ltd. (MB)

No. 256 Date: 07/08/21

## CONSTRUCTION NOTES:

1. ALL SEWER AND WATER SERVICES WITHIN THE REPAIR LIMITS TO BE LOCATED IN THE FIELD BY THE CONTRACTOR

## METRIC

WHOLE NUMBERS INDICATE MILLIMETRES  
DECIMALIZED NUMBERS INDICATE METRES

BID OPPORTUNITY NO. 573-2007

## LOCATION APPROVED UNDERGROUND STRUCTURES

SUPR. U/G STRUCTURES DATE COMMITTEE

**NOTE:**  
LOCATION OF UNDERGROUND STRUCTURES AS SHOWN ARE BASED ON THE BEST INFORMATION AVAILABLE. BUT NO GUARANTEE IS GIVEN THAT ALL EXISTING UTILITIES ARE SHOWN OR THAT THE GIVEN LOCATIONS ARE EXACT. CONFIRMATION OF EXISTENCE AND EXACT LOCATION OF ALL SERVICES MUST BE OBTAINED FROM THE INDIVIDUAL UTILITIES BEFORE PROCEEDING WITH CONSTRUCTION.


BM	27-029	N.W. Cor. Brazier St. & Harbison Ave., Tblt. on top of 0.05m dia. x 2.4m iron pipe, 2.1m S. of N.L. of Harbison Ave. & on W.L. of Brazier St.	
ELEV	231.153m		
NO.	ISSUED FOR CONSTRUCTION	07/08/21	KMB
NO.	REVISIONS	YY/MM/DD	BY

UMA | AECOM

© 2006 UMA ENGINEERING LTD. ALL RIGHTS RESERVED.

DESIGNED BY	MJR	CHECKED BY	A. Delam
DRAWN BY	KMB	APPROVED BY	Bryan Delam
HOR. SCALE	1:500	RELEASED FOR CONSTRUCTION	Bryan Delam
VERT. SCALE		DATE	07/08/21

PROFESSIONAL'S SEAL

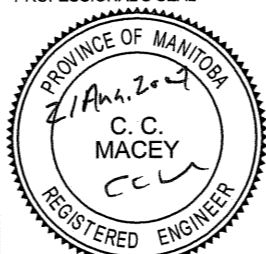

CONSULTANT DRAWING NO. 14  
D265-217-03



# THE CITY OF WINNIPEG

## WATER AND WASTE DEPARTMENT

### 2007 COMBINED SEWER RENEWALS

### BY EXTERNAL POINT REPAIRS AND REPLACEMENTS

### CONTRACT 15

LARSEN AVENUE  
176m E OF HENDERSON HIGHWAY  
TO BRAZIER STREET (WPL)

SHEET 14 OF 29

CITY DRAWING NUMBER

06142

REV 0