


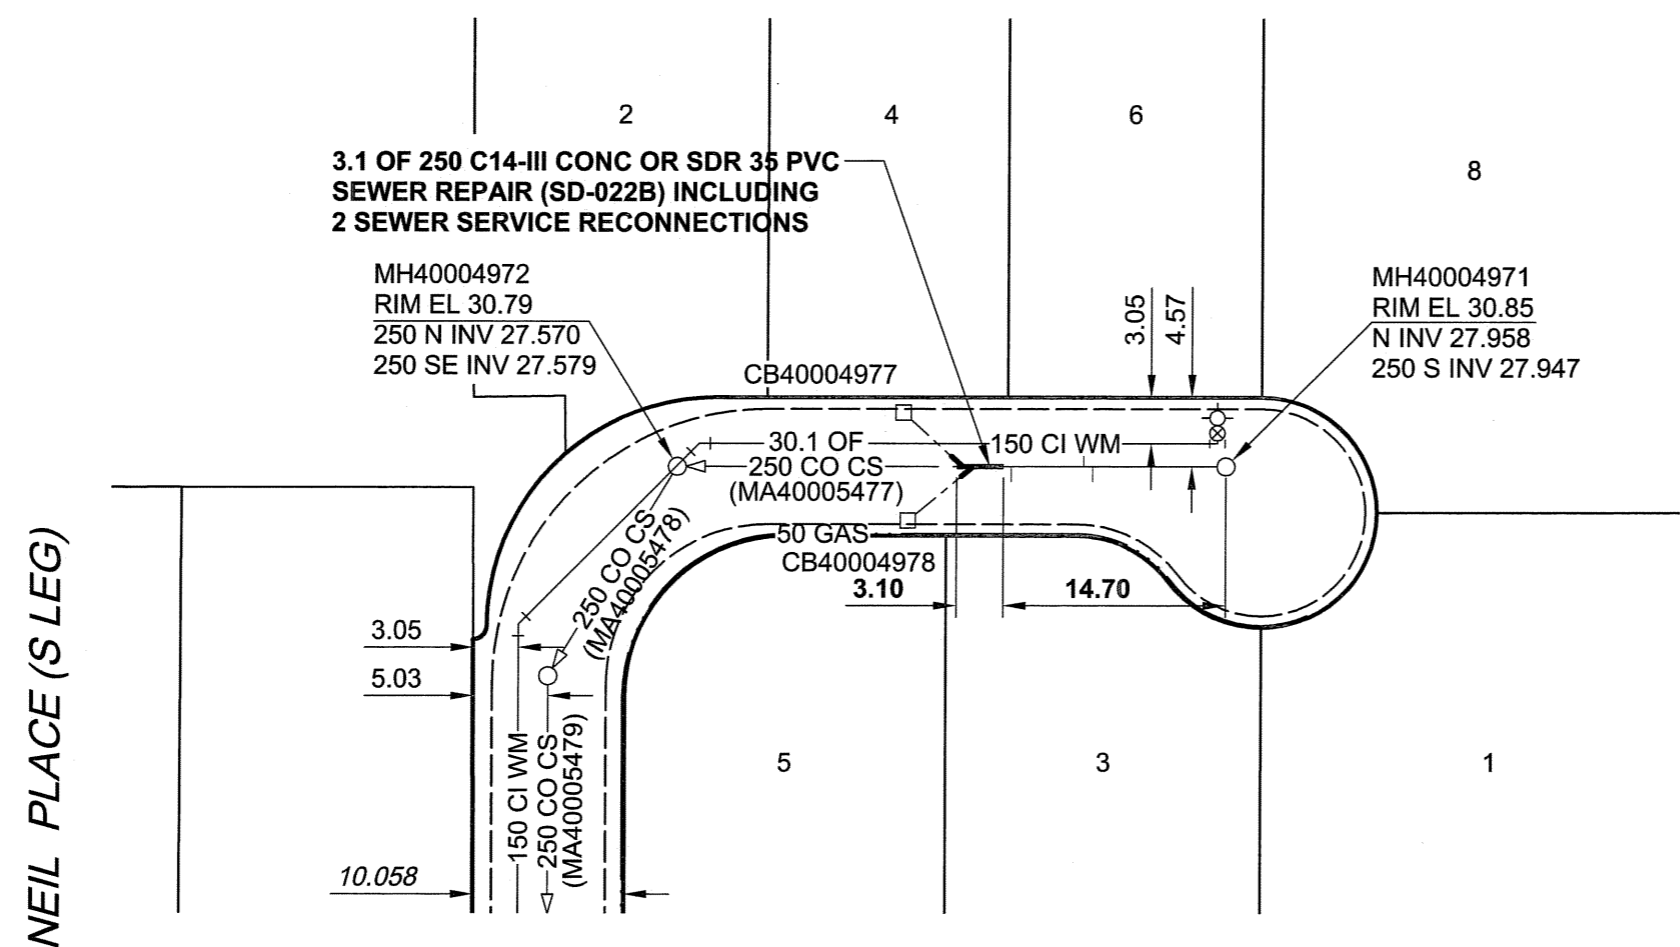

**NEIL PLACE (W LEG)**



**SEWER JUNCTION INFORMATION**

REF. MH*	DIST FROM* REF. MH	SIZE*	CLOCK AT*
MH40004971	8.80	100Ø	10
MH40004971	9.40	100Ø	02
MH40004971	14.20	100Ø	10
MH40004971	16.70	100Ø	10
MH40004971	17.40	100Ø	02

\*JUNCTION LOCATION FROM VIDEO INSPECTION

**WARNING**

IF POWER EQUIPMENT OR EXPLOSIVES ARE TO BE USED FOR EXCAVATION ON THIS PROJECT, THE CONTRACTOR MUST:  
 1) NOTIFY THE GAS COMPANY OF THE PROPOSED LOCATION OF EXCAVATION.  
 2) TAKE PRECAUTION TO AVOID DAMAGE TO GAS COMPANY INSTALLATIONS.  
 SEE PROVINCIAL REGULATION 140/92 FOR DETAILS

**METRIC**  
 WHOLE NUMBERS INDICATE MILLIMETRES  
 DECIMALIZED NUMBERS INDICATE METRES

**APCM**  
 Certificate of Authorization  
 UMA Engineering Ltd. (MB)  
 No. 256 Date: 07/08/21

**CONSTRUCTION NOTES:**

1. ALL SEWER AND WATER SERVICES WITHIN THE REPAIR LIMITS TO BE LOCATED IN THE FIELD BY THE CONTRACTOR

BID OPPORTUNITY NO. 573-2007

**LOCATION APPROVED UNDERGROUND STRUCTURES**

BM 27-003 S.E. Cor. Henderson Hwy. & Sydney Ave., Tbt. in 7.6m Conc. pile in Valve Box in left hand turn lane on Henderson Hwy., 12.3m W. of E.L. Henderson Hwy. & 1.5m S. of S.L. Sydney Ave..  
 ELEV 230.852m

SUPR. U/G STRUCTURES	DATE

**NOTE:**  
 LOCATION OF UNDERGROUND STRUCTURES AS SHOWN ARE BASED ON THE BEST INFORMATION AVAILABLE. BUT NO GUARANTEE IS GIVEN THAT ALL EXISTING UTILITIES ARE SHOWN OR THAT THE GIVEN LOCATIONS ARE EXACT. CONFIRMATION OF EXISTENCE AND EXACT LOCATION OF ALL SERVICES MUST BE OBTAINED FROM THE INDIVIDUAL UTILITIES BEFORE PROCEEDING WITH CONSTRUCTION.

NO.	REVISIONS	YY/MM/DD	BY
0	ISSUED FOR CONSTRUCTION	07/08/21	KMB

UMA | AECOM

© 2006 UMA ENGINEERING LTD. ALL RIGHTS RESERVED.

DESIGNED BY	MJR	CHECKED BY	A. Jelaw
DRAWN BY	KMB	APPROVED BY	[Signature]
HOR. SCALE	1:500	RELEASED FOR CONSTRUCTION	[Signature]
VERT. SCALE		DATE	07/08/21

PROFESSIONAL'S SEAL

PROVINCE OF MANITOBA  
 21 Aug 2007  
 C.C. MACEY  
 REGISTERED ENGINEER

CONSULTANT DRAWING NO. 17  
 D265-217-03

**THE CITY OF WINNIPEG**  
**WATER AND WASTE DEPARTMENT**

2007 COMBINED SEWER RENEWALS  
 BY EXTERNAL POINT REPAIRS AND REPLACEMENTS  
**CONTRACT 15**

**NEIL PLACE**  
 45m W OF HENDERSON HIGHWAY  
 TO NEIL PLACE (W LEG)

SHEET	OF
17	29

CITY DRAWING NUMBER  
**06145**

REV  
 0