


B SIZE 11" x 17" (279mm x 432mm)

PLOT: 07/08/21 2:48:31 PM

UMA FILE NAME: D265-217-03\_01-C-1019\_RX.dwg Saved By: kberard

# TRENT AVENUE

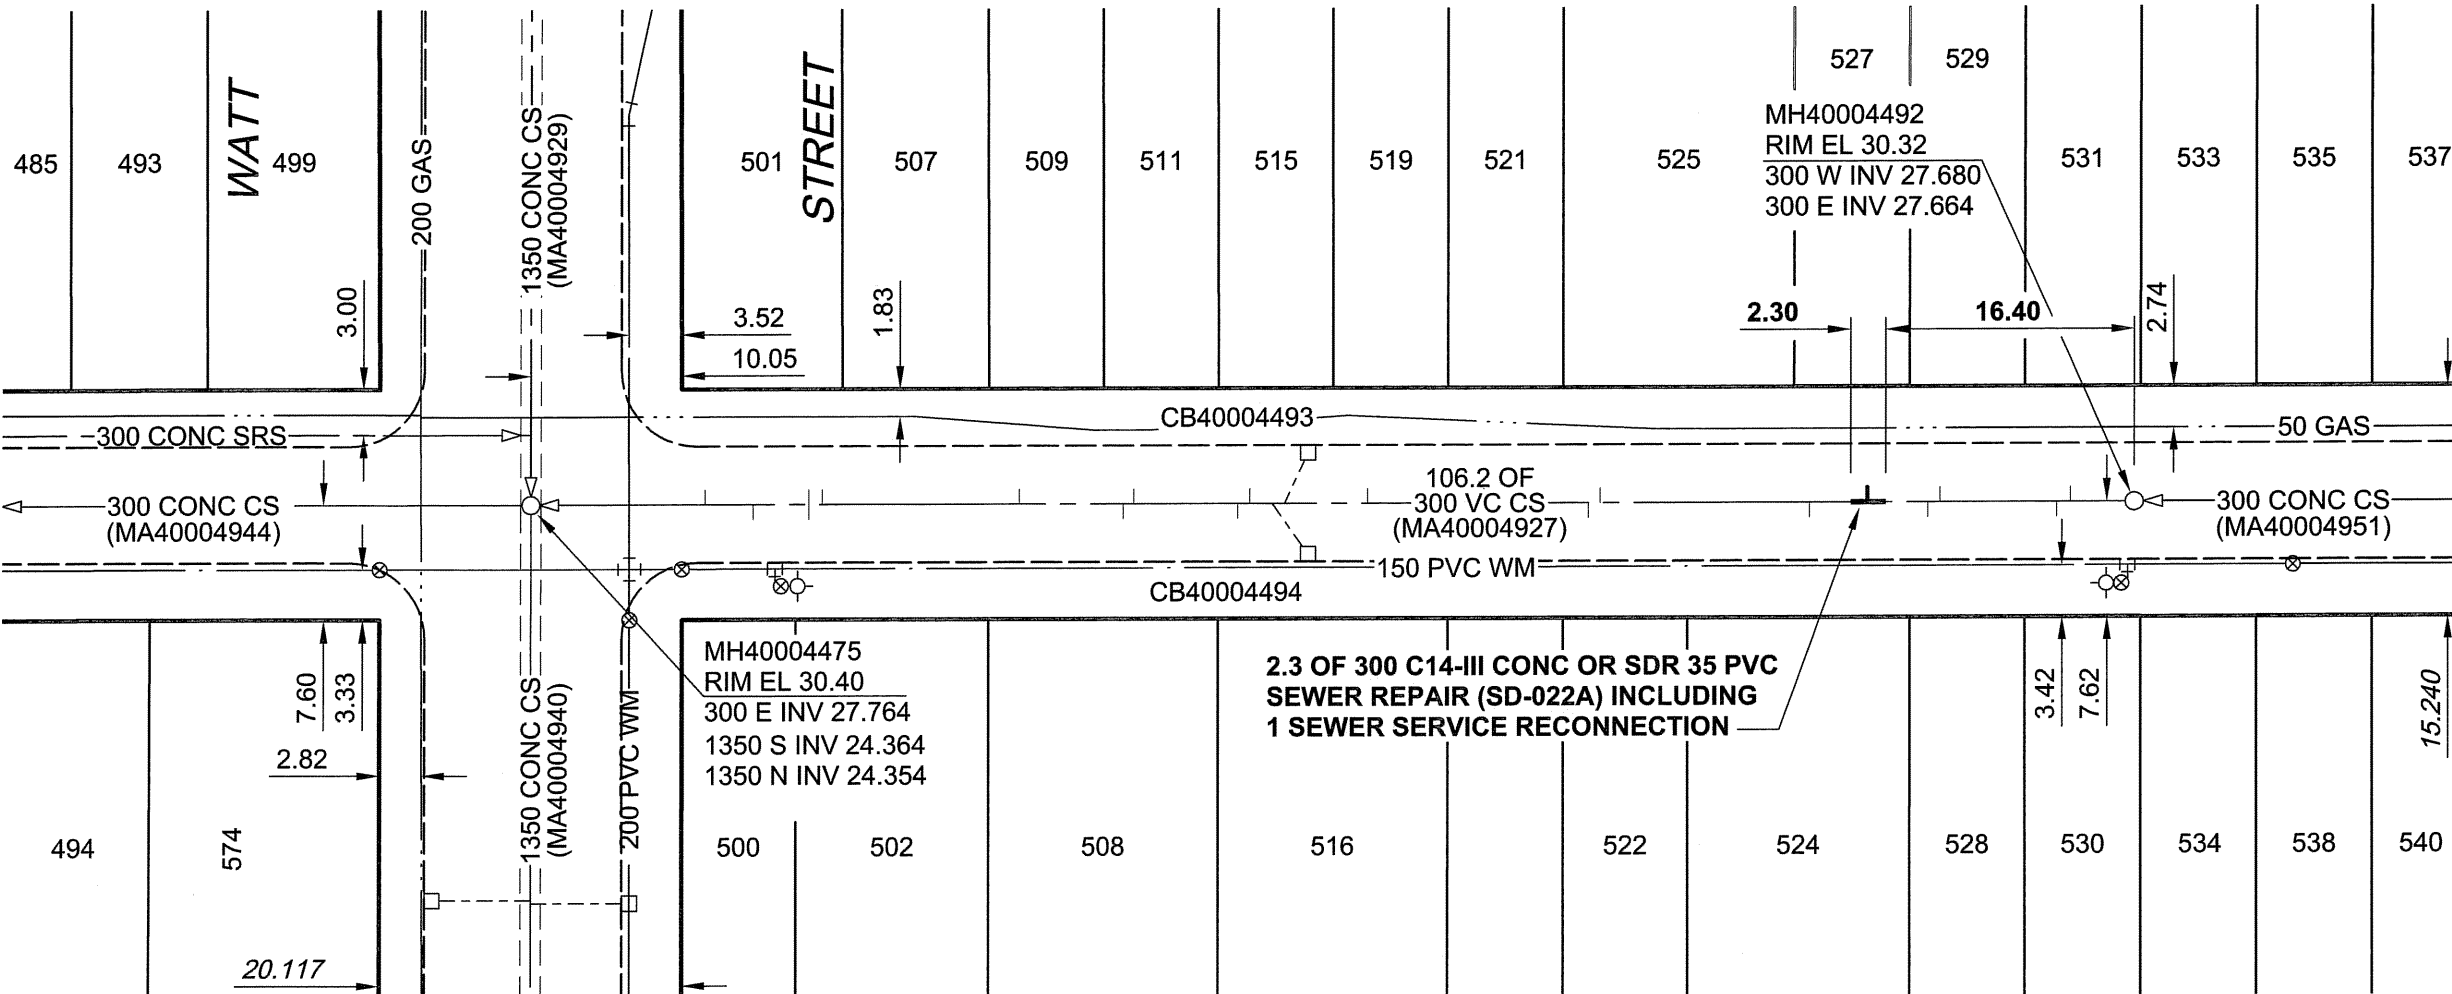

### SEWER JUNCTION INFORMATION

REF. MH*	DIST FROM* REF. MH	SIZE*	CLOCK AT*
MH40004492	4.20	150Ø	03
MH40004492	5.10	150Ø	09
MH40004492	12.80	150Ø	03
MH40004492	13.60	150Ø	09
MH40004492	17.60	150Ø	03
MH40004492	21.40	150Ø	09
MH40004492	35.20	150Ø	03
MH40004492	36.00	150Ø	09
MH40004492	42.90	150Ø	03
MH40004492	50.60	150Ø	03
MH40004492	56.10	250Ø	03
MH40004492	56.90	250Ø	09
MH40004492	58.40	150Ø	03
MH40004492	59.20	150Ø	08
MH40004492	66.10	150Ø	04
MH40004492	66.80	150Ø	08
MH40004492	73.70	150Ø	03
MH40004492	86.80	150Ø	03
MH40004492	87.70	150Ø	08
MH40004492	87.70	150Ø	02
MH40004492	91.40	150Ø	09
MH40004492	94.60	150Ø	03

\*JUNCTION LOCATION FROM VIDEO INSPECTION

### WARNING

IF POWER EQUIPMENT OR EXPLOSIVES ARE TO BE USED FOR EXCAVATION ON THIS PROJECT, THE CONTRACTOR MUST:

- NOTIFY THE GAS COMPANY OF THE PROPOSED LOCATION OF EXCAVATION.
- TAKE PRECAUTION TO AVOID DAMAGE TO GAS COMPANY INSTALLATIONS. SEE PROVINCIAL REGULATION 140/92 FOR DETAILS

**METRIC**  
WHOLE NUMBERS INDICATE MILLIMETRES  
DECIMALIZED NUMBERS INDICATE METRES

**APEN**  
Certificate of Authorization  
UMA Engineering Ltd. (MB)  
No. 256 Date: 07/08/21

### CONSTRUCTION NOTES:

1. ALL SEWER AND WATER SERVICES WITHIN THE REPAIR LIMITS TO BE LOCATED IN THE FIELD BY THE CONTRACTOR

BID OPPORTUNITY NO. 573-2007

### LOCATION APPROVED UNDERGROUND STRUCTURES

SUPR. U/G STRUCTURES COMMITTEE	DATE

BM 27-022 ELEV 230.393m	N.E. Cor. Watt St. & Munroe Ave., Tblt. on top of 0.05m dia. x 2.4m iron pipe, 1.8m S. of N.L. of Munroe Ave. & on E.L. of Watt St.		
NO.	REVISIONS	YY/MM/DD	BY
0	ISSUED FOR CONSTRUCTION	07/08/21	KMB

UMA | AECOM

© 2006 UMA ENGINEERING LTD. ALL RIGHTS RESERVED.

DESIGNED BY	MJR	CHECKED BY	A. Idani
DRAWN BY	KMB	APPROVED BY	[Signature]
HOR. SCALE	1:500	RELEASED FOR CONSTRUCTION	[Signature]
VERT. SCALE		DATE	07/08/21

PROFESSIONAL'S SEAL

PROVINCE OF MANITOBA  
11 Aug 2007  
C.C. MACEY  
REGISTERED ENGINEER

CONSULTANT DRAWING NO. 19  
D265-217-03

**THE CITY OF WINNIPEG**  
WATER AND WASTE DEPARTMENT

2007 COMBINED SEWER RENEWALS  
BY EXTERNAL POINT REPAIRS AND REPLACEMENTS  
CONTRACT 15

TRENT AVENUE  
WATT STREET  
TO 75m W OF PUBLIC LANE WEST OF GOLSPIE STREET

SHEET 19 OF 29
CITY DRAWING NUMBER
06147
REV 0

UMA AECOM REVIEW  
DRFT CHK  
AAL