


NOTE: CHAINAGES SHOWN ARE ALONG N P OF ACADEMY RD

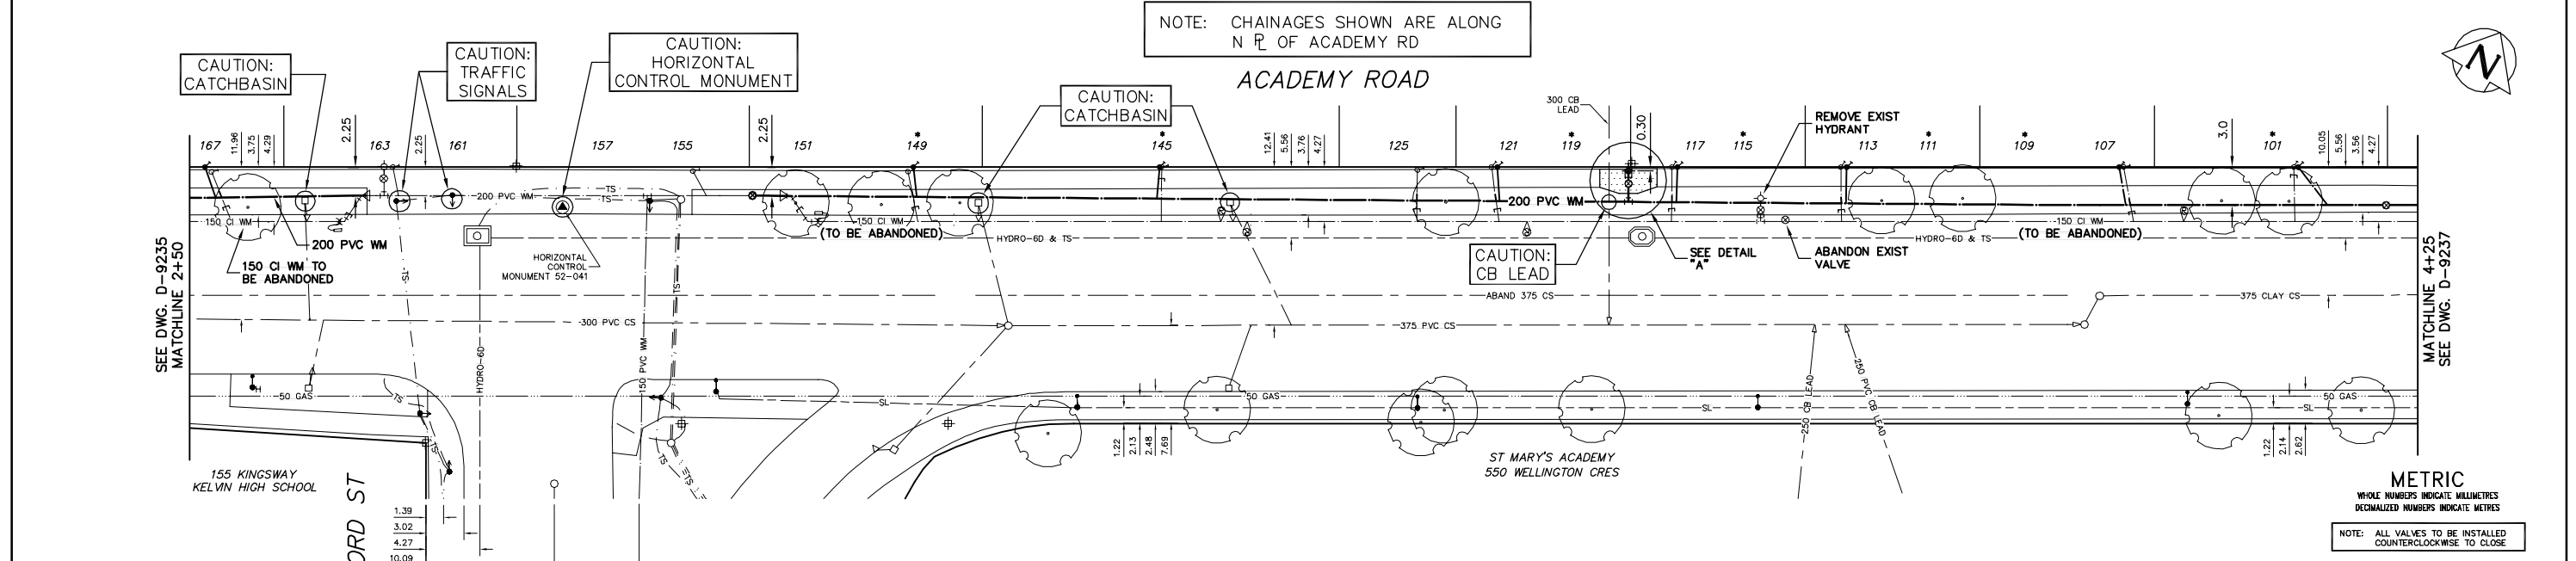


METRIC
WHOLE NUMBERS INDICATE MILLIMETRES
DECIMALIZED NUMBERS INDICATE METRES

NOTE: ALL VALVES TO BE INSTALLED COUNTERCLOCKWISE TO CLOSE

FOR SERVICE INFORMATION
SEE DRAWING D-9237

FOR CONSTRUCTION NOTES
SEE DRAWING D-9237

WARNING
IF POWER EQUIPMENT OR EXPLOSIVES ARE TO BE USED FOR EXCAVATION ON THIS PROJECT THE CONTRACTOR MUST:
1) NOTIFY THE GAS COMPANY OF THE PROPOSED LOCATION OF EXCAVATION.
2) TAKE PRECAUTION TO AVOID DAMAGE TO GAS COMPANY INSTALLATIONS.
SEE PROVINCIAL REGULATION 210/72 FOR DETAILS

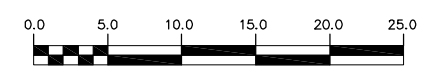

EXISTING	LEGEND-PLAN	PROPOSED	EXISTING	LEGEND-PLAN	PROPOSED	EXISTING	LEGEND-PROFILE	PROPOSED
200 WM	WATERMAIN	200 WM	SL, HYDRO	MTS	150 WM	WATERMAIN	150 WM	
⊕	HYDRANT	⊕	TRAFFIC SIGNALS		⊕	HYDRANT	⊕	
⊙	VALVE	⊙	SURVEY BAR		⊙	VALVE	⊙	
525 LDS	LAND DRAINAGE SEWER	525 LDS	FENCE		300 LDS	LAND DRAINAGE SEWER	300 LDS	
375 WWS	WASTEWATER SEWER	375 WWS	POLE - HYDRO, MTS		250 WWS	WASTEWATER SEWER	250 WWS	
○	MANHOLE	○	CURB STOP		⊕	PROFILE	⊕	
□	CATCH BASIN	□	GUY ANCHOR		⊕	DITCH (NORTH & WEST)	⊕	
▽	CURB INLET	▽	LIGHT STANDARD		⊕	DITCH (SOUTH & EAST)	⊕	
△	REDUCER	△	TREE		⊕	GUTTER (NORTH & WEST)	⊕	
X	COUPLER	X			⊕	GUTTER (SOUTH & EAST)	⊕	
⊕	ANODE	⊕			⊕		⊕	

LOCATION APPROVED	B.M. ELEV.	FIELD BOOK #
UNDERGROUND STRUCTURES		
SUPV. U/G STRUCTURES COMMITTEE		
DATE		
NOTE:		
LOCATION OF UNDERGROUND STRUCTURES AS SHOWN ARE BASED ON THE BEST INFORMATION AVAILABLE BUT NO GUARANTEE IS GIVEN OR THAT THE GIVEN LOCATIONS ARE EXACT. CONFIRMATION OF EXISTENCE AND EXACT LOCATION OF ALL SERVICES MUST BE OBTAINED FROM THE INDIVIDUAL UTILITIES BEFORE PROCEEDING WITH CONSTRUCTION.		
NO. REVISIONS	DATE	BY

CITY OF WINNIPEG
WATER AND WASTE
ENGINEERING DIVISION

DESIGNED BY: SC
CHECKED BY: TW
DRAWN BY: CJH
APPROVED BY: KZ

HOR. SCALE: 1:250
VERTICAL: 1:50

RELEASED FOR CONSTRUCTION

DATE: 2007 08 10

ENGINEER'S SEAL
ORIGINAL SIGNED BY
S.R.J. COURNOYER
07/08/10

THE CITY OF WINNIPEG
WATER AND WASTE DEPARTMENT

2007 WATERMAIN RENEWALS

ACADEMY ROAD
19 W OF STAFFORD STREET TO
136 E OF STAFFORD STREET

SHEET 2 OF 4
CITY DRAWING NUMBER
D-9236