

David Wagner Associates Inc.

4 - 430 River Avenue Winnipeg, Manitoba, R3L 0C6 (204) 452-2426

LANDSCAPE ARCHITECTURE • URBAN DESIGN • GOLF COURSE ARCHITECTURE

PRELIMINARY NOT FOR CONSTRUCTION

NOTE:
LOCATION OF UNDERGROUND STRUCTURES AS SHOWN ARE BASED ON THE BEST INFORMATION AVAILABLE BUT NO GUARANTEE IS GIVEN THAT ALL EXISTING UTILITIES ARE SHOWN OR THAT THE GIVEN LOCATIONS ARE EXACT. CONFIRMATION OF EXISTENCE AND EXACT LOCATION OF ALL SERVICES MUST BE OBTAINED FROM THE INDIVIDUAL UTILITIES BEFORE PROCEEDING WITH CONSTRUCTION.


Manager Parks and Open Space Division
Released For Construction Date

DO NOT SCALE DRAWINGS

5		
4		
3		
2		
1	99% Design Submission	03-08-07
0	33% Design Submission	05-06-07
revisions	description	date

project title
LISTOWELL PARK
WINNIPEG, MANITOBA

approved by		
designed by	LLW	scale 1:200
drawn by	LLW	date 03 08 2007

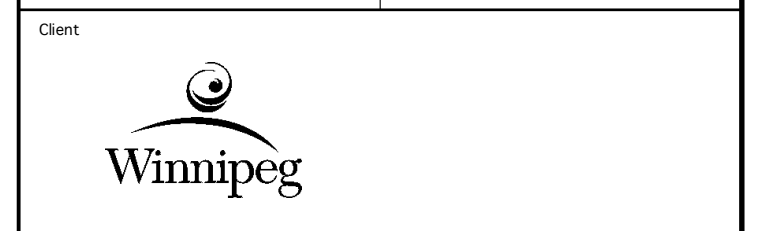

drawing title
**Existing Conditions
and Removals**

project no.	sheet	revision no.
0707-7	L1	0

