


SUPPLY & INSTALL TOPSOIL AND SOD (AS PER CW 3510-R9) IN AREAS WHERE REMOVED PLAY SURFACE IS OUTSIDE OF NEW PLAY AREA

APPROXIMATE LOCATION FOR CONSTRUCTION ACCESS, EXACT LOCATION TO BE CONFIRMED ON SITE WITH CONTRACT ADMINISTRATOR

SUPPLY & INSTALL TOPSOIL AND SOD IN AREAS WHERE REMOVED PLAY SURFACE IS OUTSIDE OF NEW PLAY AREA

SUPPLY & INSTALL NEW TACHE COMPOSITE BENCH

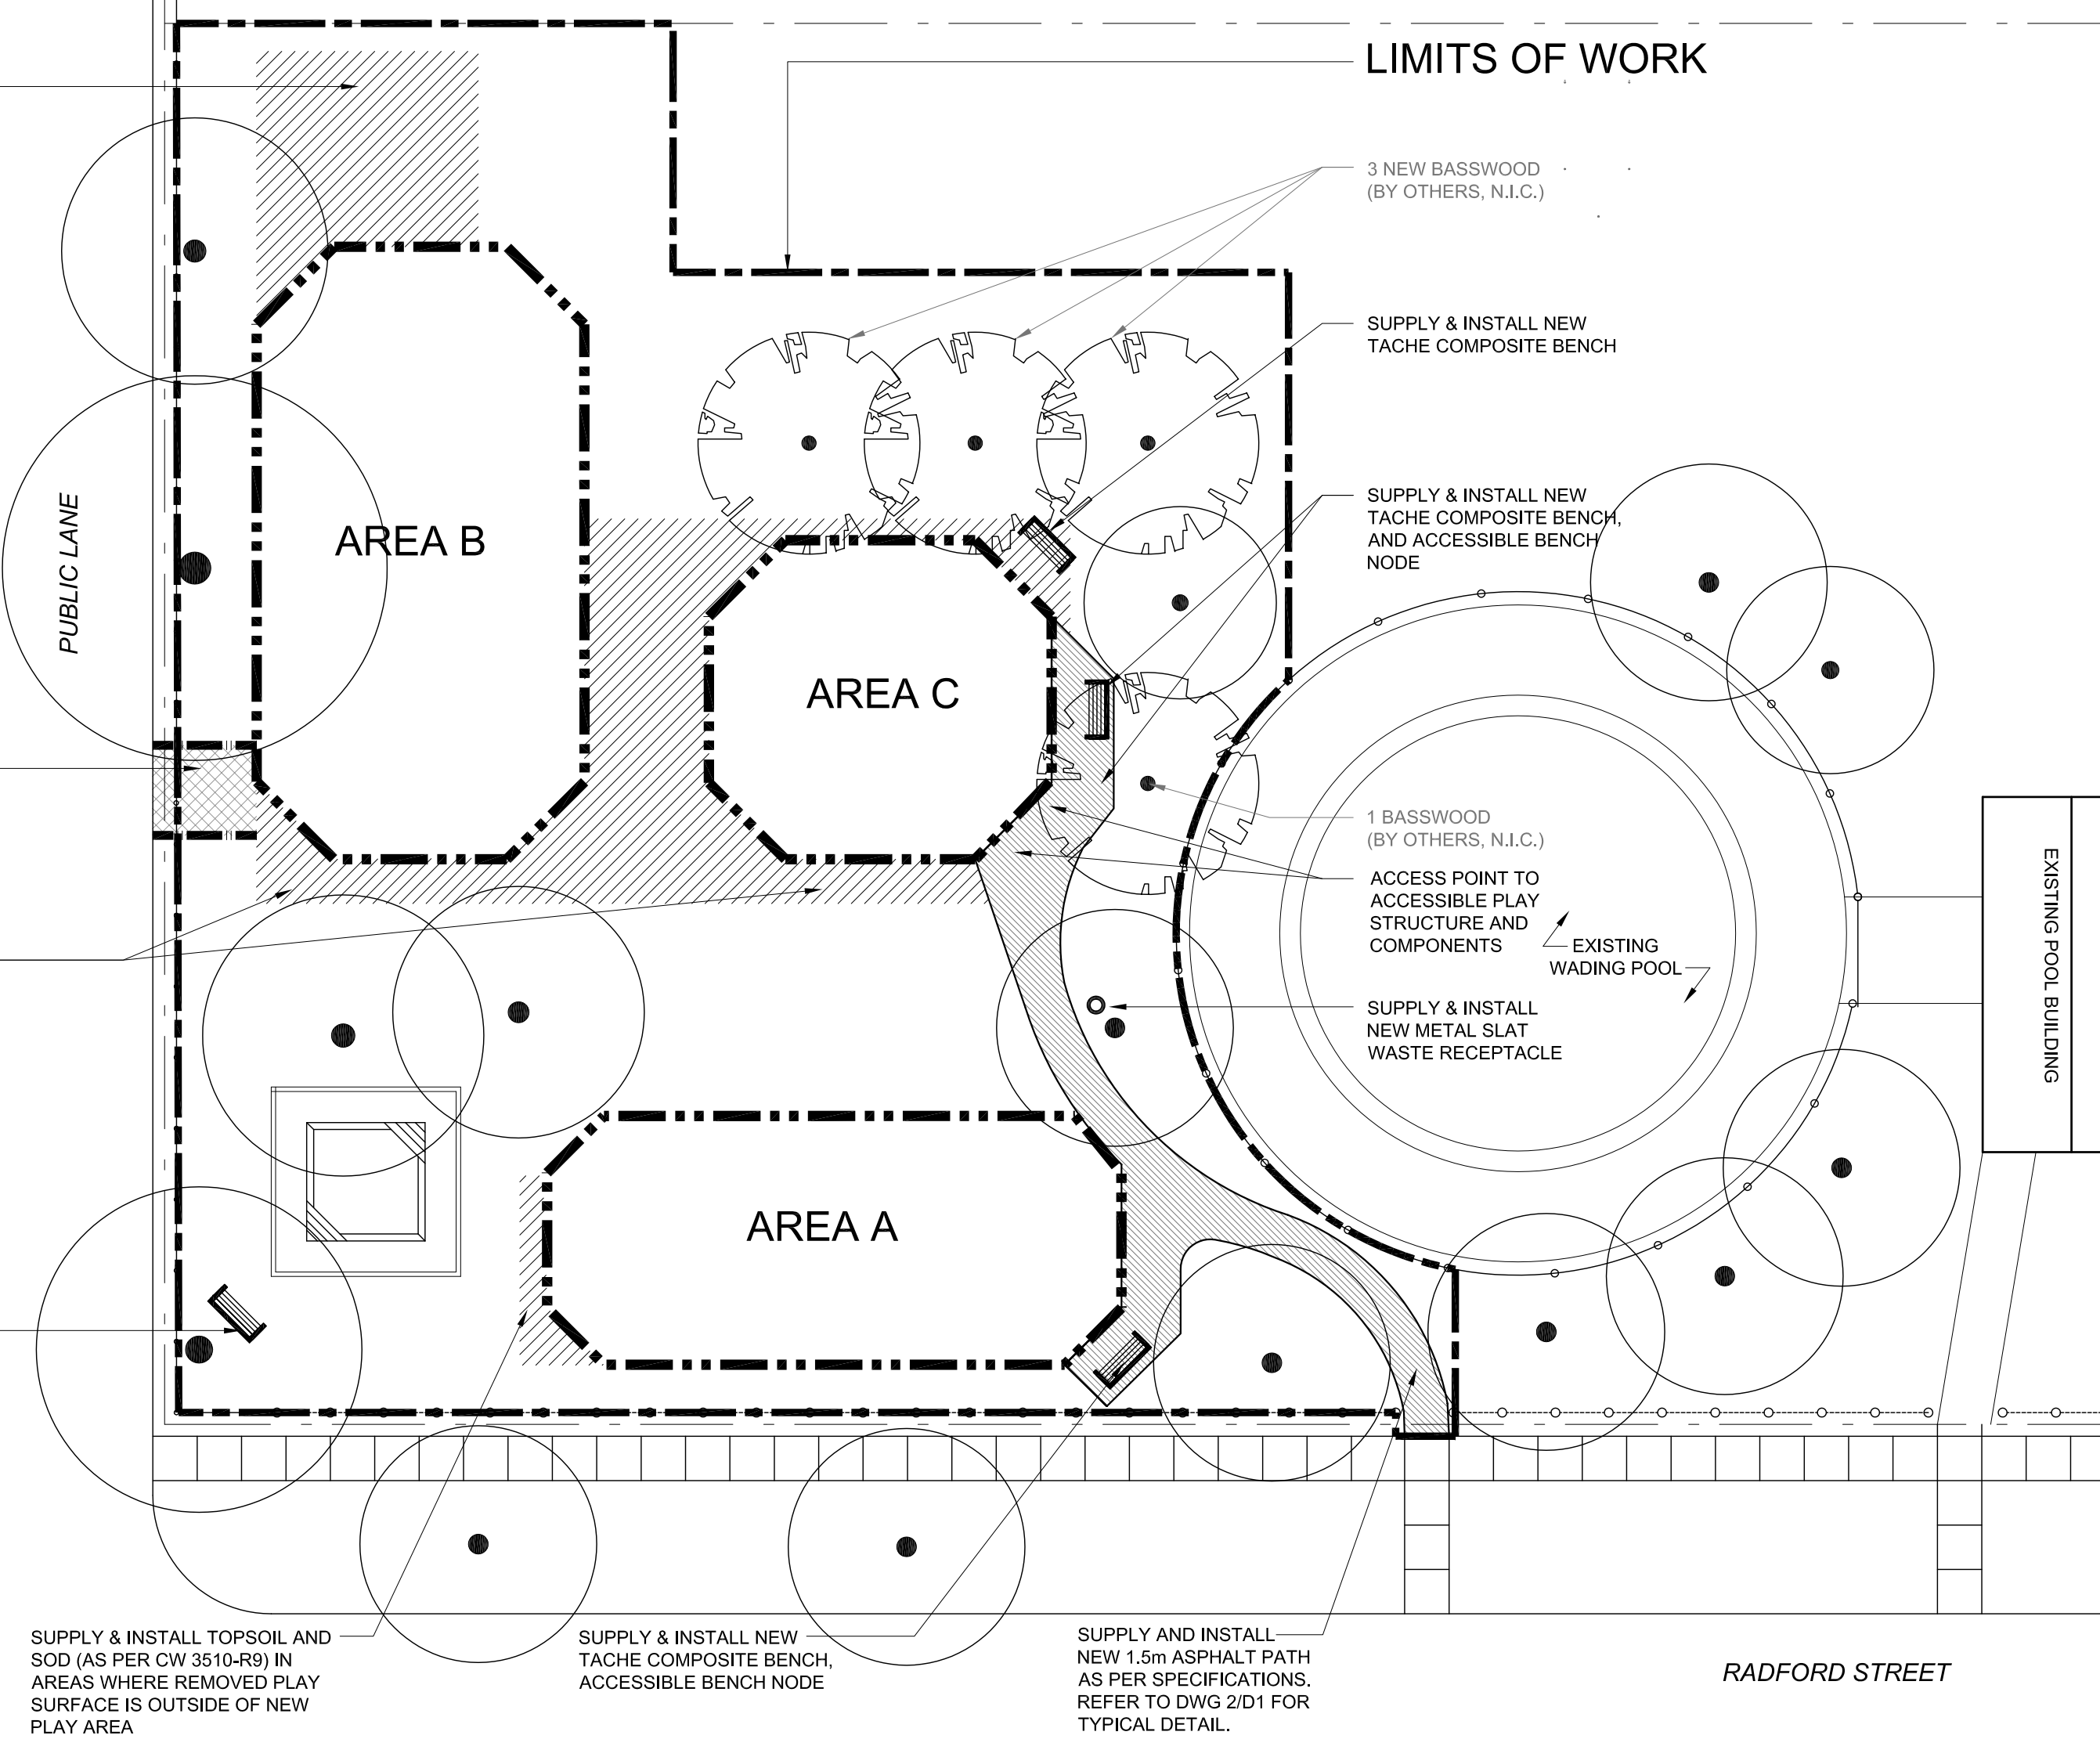

NOTES

GENERAL NOTES

- ALL EXISTING TREES, SHRUBS, SIDEWALKS, CURBS, SOD, UTILITIES AND PAVING TO BE PROTECTED (UNLESS OTHERWISE NOTED) DURING CONSTRUCTION TO CITY OF WINNIPEG STANDARDS. CONTRACTOR TO MAKE GOOD ALL DAMAGED AREA DURING CONSTRUCTION BOTH ON AND OFF SITE TO CITY OF WINNIPEG STANDARDS AT THE CONTRACTORS COSTS
- MAINTAIN EXISTING GRADE AND DRAINAGE PATTERNS, ENSURE POSITIVE DRAINAGE
- LAYOUT TO BE APPROVED BY CONTRACT ADMINISTRATOR PRIOR TO ANY CONSTRUCTION OR REMOVAL
- ALL NOTES IN GREY INDICATE WORK TO BE COMPLETED BY OTHERS UNDER SEPARATE CONTRACT
- PLAY AREAS A, B & C LIMITS SHOWN ARE A MAXIMUM ONLY. FINAL DESIGN, LAYOUT AND EXTENTS OF PLAY AREAS TO BE PROVIDED BY PLAY EQUIPMENT CONTRACTOR.
- PLAY SURFACE AND PLAY EQUIPMENT TO BE SUPPLIED AND INSTALLED BY PLAY EQUIPMENT CONTRACTOR
- 90° ANGLES (OR LESS) FORMED BY TIMBER EDGING ON INSIDE OF PROTECTIVE SURFACING ZONE TO BE AVOIDED
- EXCAVATE AREAS A, B & C TO DEPTH REQUIRED FOR PROTECTIVE SURFACING INSTALLATION, ENSURE SUBGRADE GRADE TO DRAIN (MIN. 1%) PRIOR TO INSTALLATION OF PLAY SURFACE
- SUPPLY & INSTALL TIMBER EDGING FOR AREAS A, B & C AS PER PLAY EQUIPMENT CONTRACTOR'S LAYOUT AND WRITTEN SPECIFICATIONS
- REFER ALSO TO WRITTEN SPECIFICATIONS

LEGEND

- PROPERTY LINE
- LIMITS OF WORK
- APPROXIMATE LIMITS OF NEW PLAY AREAS AVAILABLE
- EXISTING TREES
- PROPOSED TREE
- CONSTRUCTION ACCESS LOCATION
- APPROXIMATE AREAS OF NEW TOPSOIL AND SOD

1 ROBERTSON PLAYGROUND - PROPOSED SITEPLAN
 RP2 SCALE 1:200

NOT FOR CONSTRUCTION

All measurements in millimeters, unless otherwise noted.



LANDSCAPE ARCHITECT'S SEAL



THE CITY OF WINNIPEG
 DEPARTMENT OF PLANNING,
 PROPERTY AND DEVELOPMENT

NO.	REVISIONS	DATE	BY

DESIGNED BY	JW	CHECKED BY	DM
DRAWN BY	WF/JW	APPROVED BY	DM
HOR. SCALE:	AS SHOWN	RELEASED FOR CONSTRUCTION:	
VERTICAL:			
DATE	2007.09.21	DATE	

PROJECT TITLE	CITY OF WINNIPEG PLAYGROUND RENOVATIONS SITE WORKS AND FURNISHINGS
CITY DRAWING NUMBER	SW-RP2

SHEET	04	OF	10
COMPUTER FILE NAME	7036-SITE-RP.DWG		