



24"x36" (609x914) \\projects\2005\05-0107-17\Civil\Drawings\REVISION_01\CC5-48aS-005c-01.dwg - Apr 05, 2007 - 3:53pm - User:Name: jgnitzinger

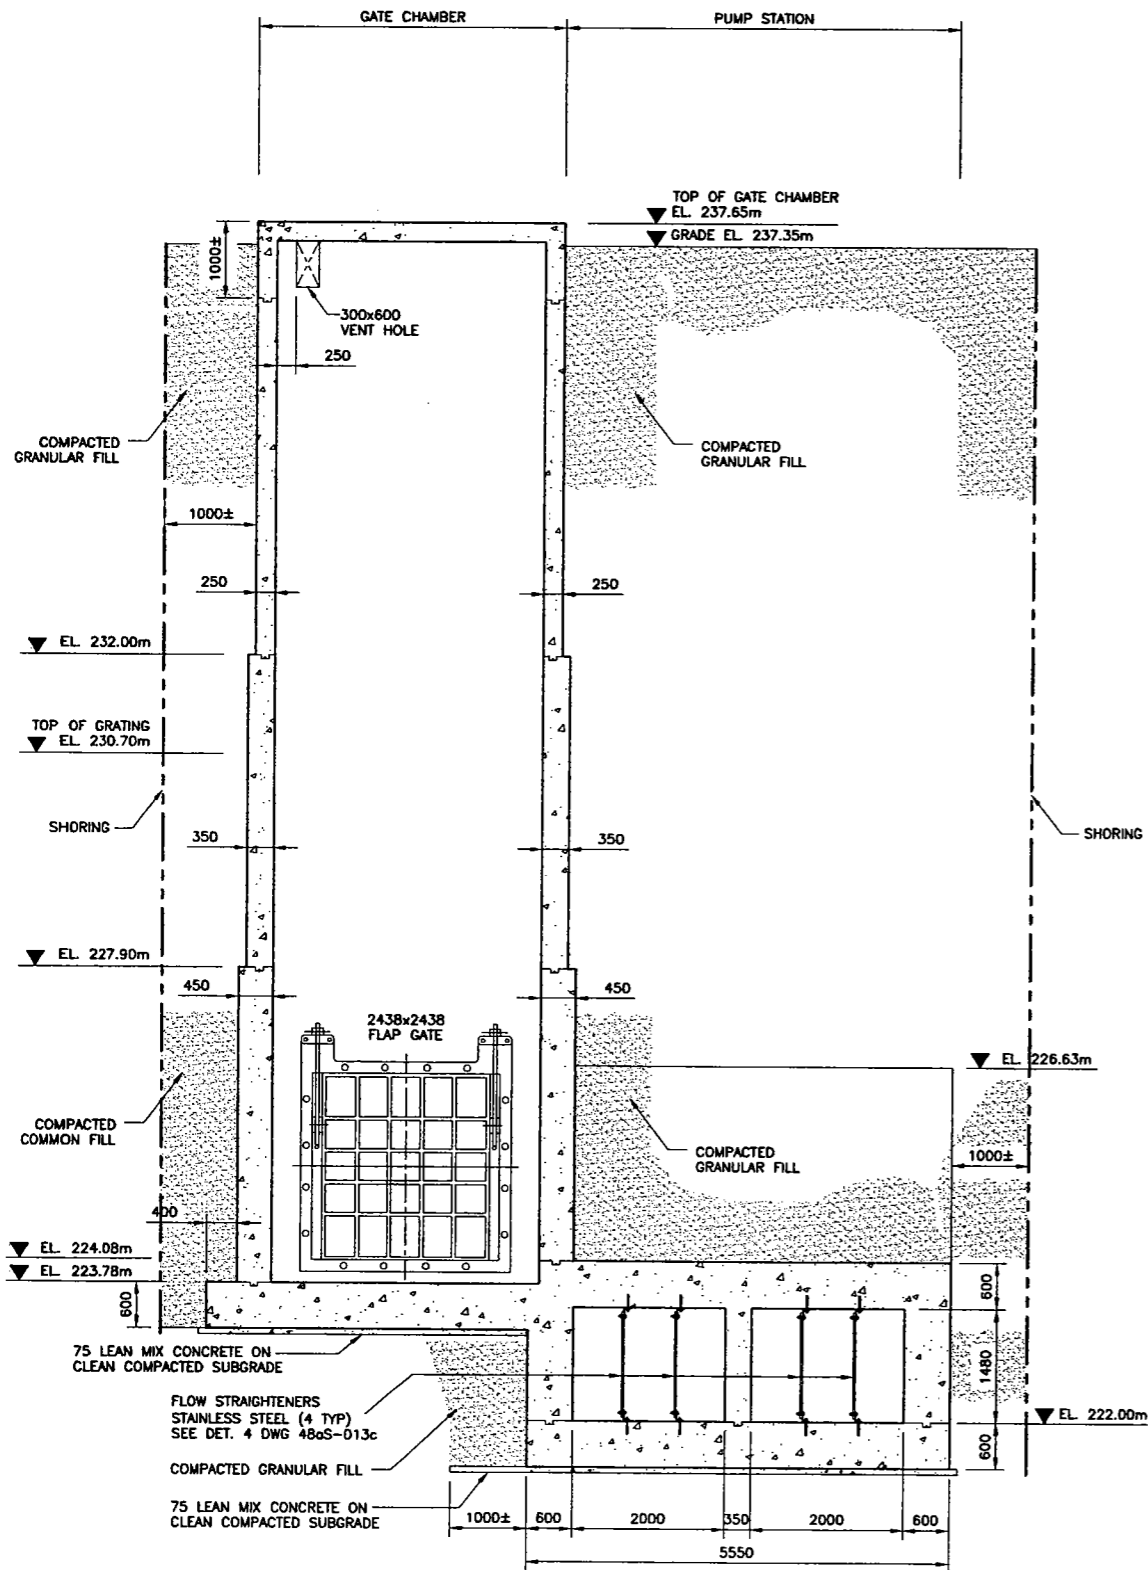


E SECTION
1c&2c SCALE: 1:50

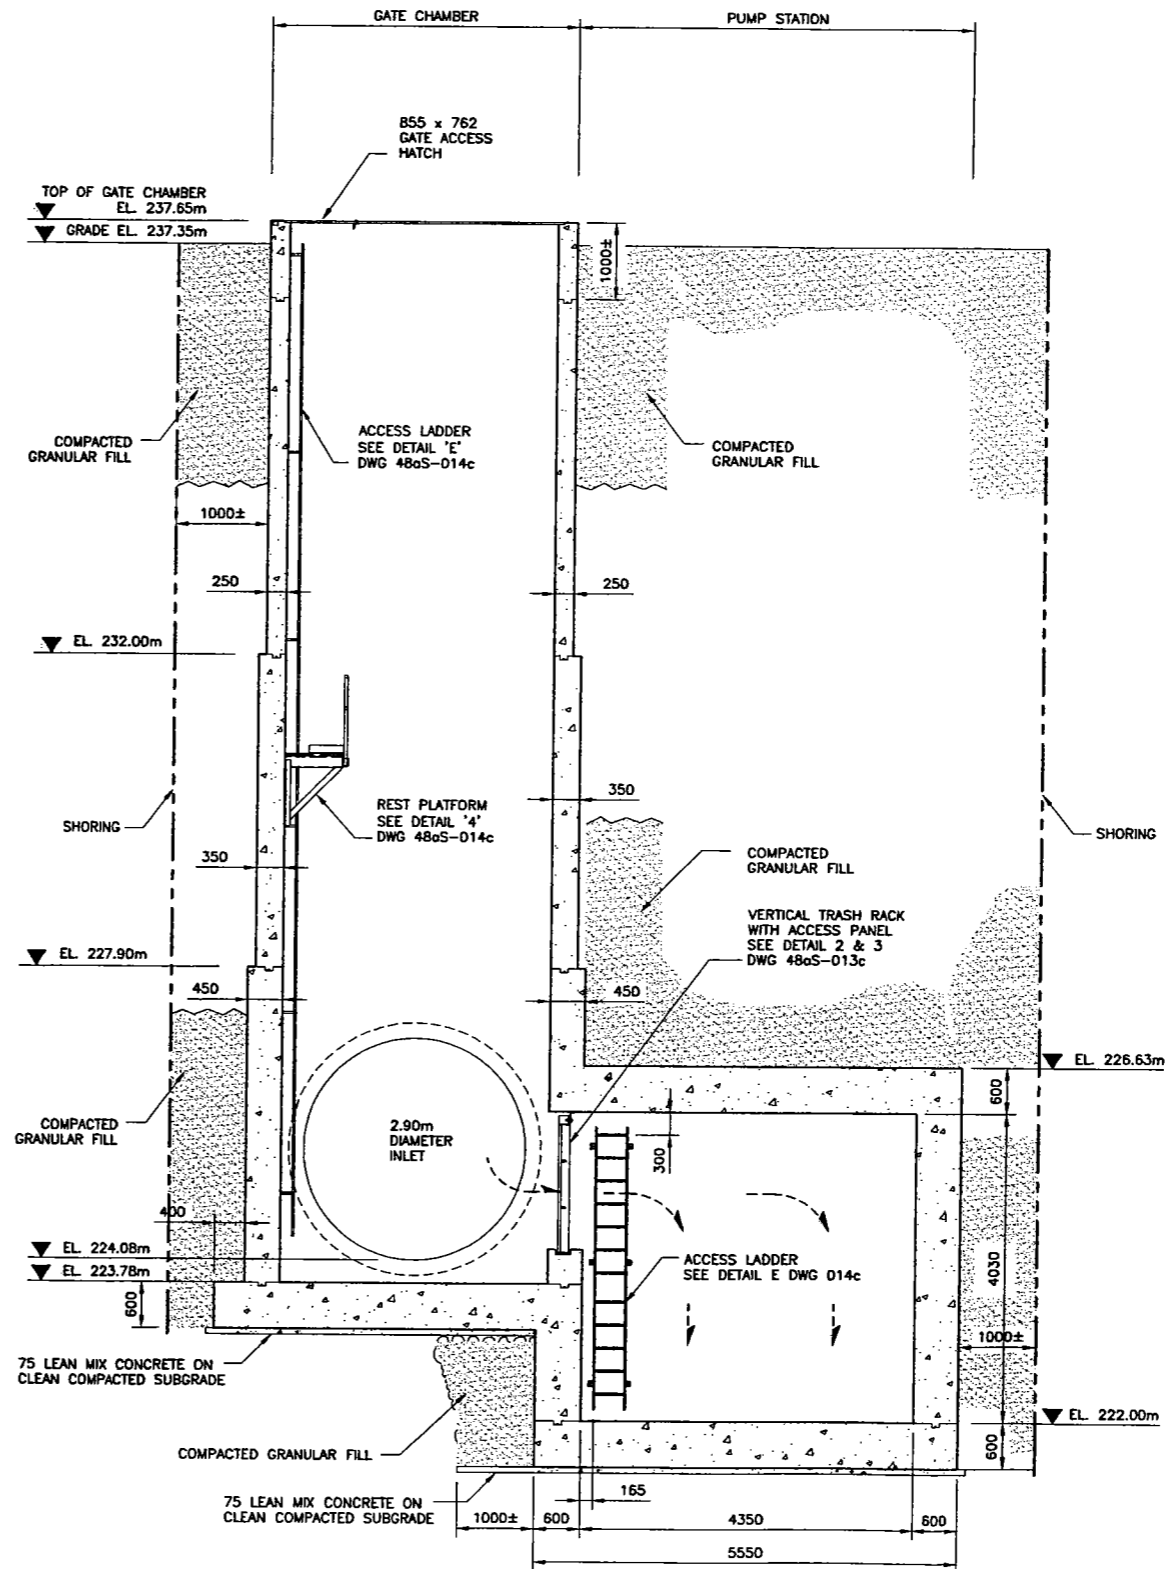

F SECTION
1c&2c SCALE: 1:50

1. REFER TO DRAWING 48aS-001c FOR GENERAL NOTES.

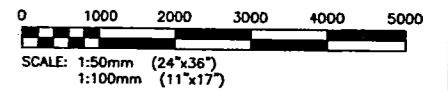

01	29/11/06	REVISED BEAM AND CONST. JOINTS	TF	CMS	JBS
00	04/07/06	ISSUED FOR TENDER AND CONSTRUCTION	TF	CMS	JBS
NO.	DATE	REVISIONS	BY	CHKD.	APP.

KGS GROUP

SUBCONSULTANT DWG NO.:

 APEGM Certificate of Authorization KGS Group No. 245 Expiry: April 30, 2007	ENG. STAMP THE ORIGINAL ISSUE REV 0 WAS STAMPED, DATED AND SIGNED BY C.M. SIEPMAN ON 04/07/06 D/M/Y
	DESIGNED BY: TF CHECKED BY: CMS DRAWN BY: EC APPROVED BY: J B SMITH SCALE: AS NOTED DATE: MAY 2006

KGS GROUP SUBMITTED BY: RICK CARSON

MANITOBA FLOODWAY AUTHORITY

PROJECT: RED RIVER FLOODWAY EXPANSION

PHASE: MAIN CHANNEL CONTRACT No. C5

TITLE: KILDARE LAND DRAINAGE FLOOD PUMPING STATION STRUCTURAL WORKS

CONCRETE SECTIONS E AND F

RELEASED FOR CONSTRUCTION:

DOUG McNEIL
VICE PRESIDENT OF ENGINEERING AND CONSTRUCTION

OWNER DWG NO.: CC5-48aS-005c SH. 01 REV. 01

