


NOTES:

1. BACKFILL UNDER PAVEMENT, IN SIDEWALKS, & WITHIN 1.0 m OF PAVEMENT TO BE CLASS 3.
2. CONFIRM LIMITS OF REPAIR IN PRESENCE OF THE CONTRACT ADMINISTRATOR BY CCTV.

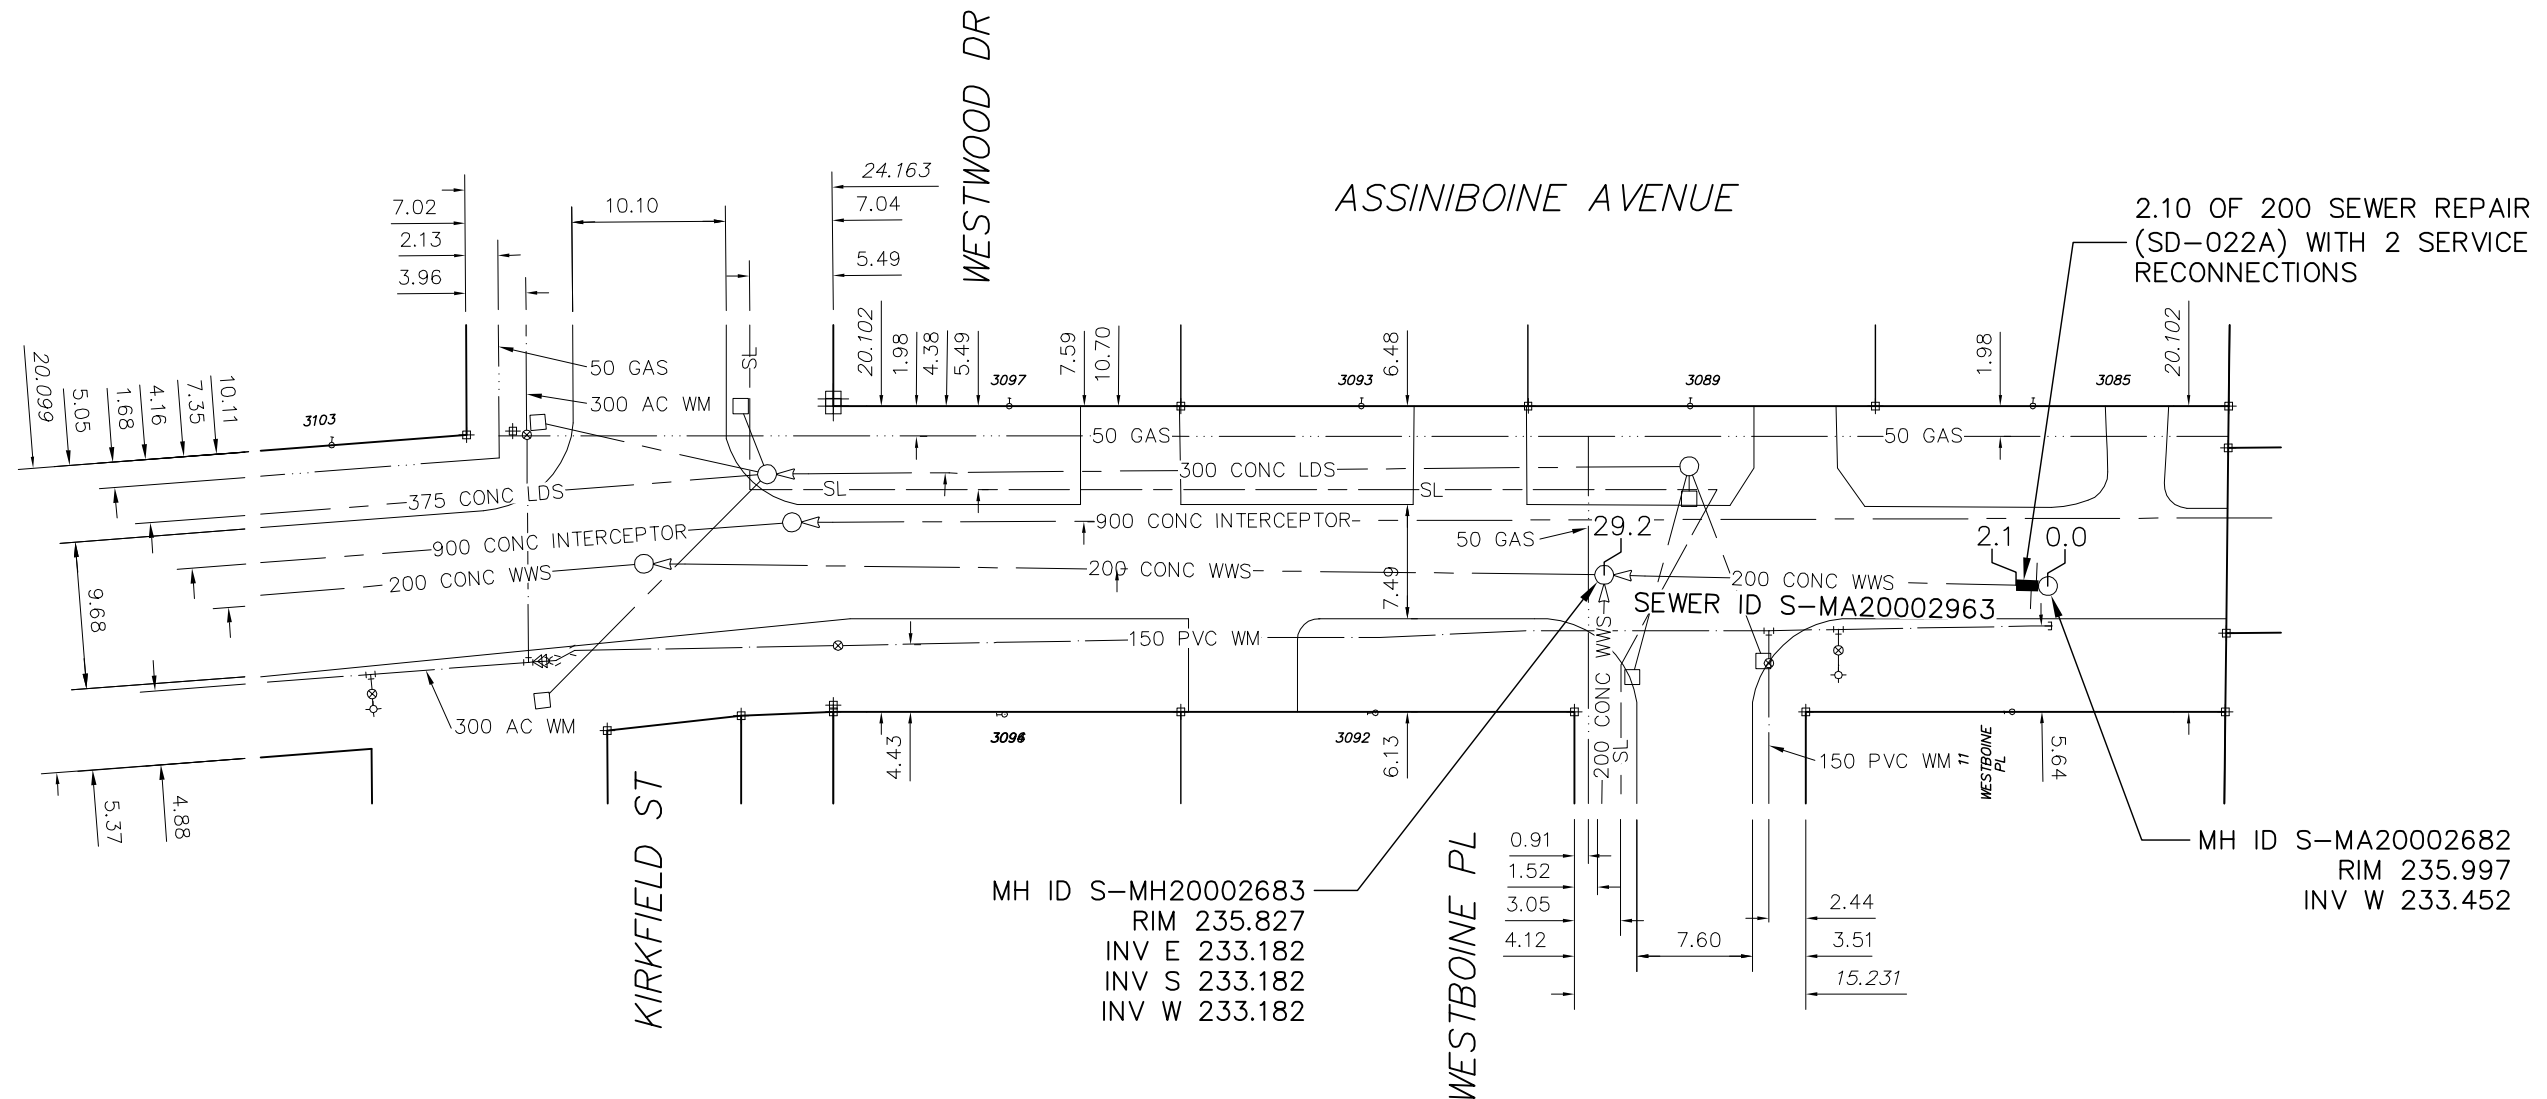

SEWER JUNCTION INFORMATION FROM SEWER VIDEO INSPECTION S-MA20002963				
DISTANCE FROM MH S-MA20002682				
0.76	W	150	NORTH	3085 ASSINIBOINE
1.10	W	150	SOUTH	11 WESTBOINE PL

ENGINEER'S SEAL

ORIGINAL SIGNED
BY K.R. ZUREK
07/09/10

CONTRACT 16
FILENAME : 06159.dwg
PLOT DATE : 2007 09 10

LEGEND:

52.0
| MEASUREMENT TO REPAIR FROM REFERENCE MH SHOWN THUS...

METRIC
WHOLE NUMBERS INDICATE MILLIMETRES
DECIMALIZED NUMBERS INDICATE METRES

B.M. ELEV.	FIELD BOOK #	CITY OF WINNIPEG WATER AND WASTE ENGINEERING DIVISION		THE CITY OF WINNIPEG WATER AND WASTE DEPARTMENT	
POSTED TO LBIS		DESIGNED BY NC	CHECKED BY TW/KZ	2007 SEWER RENEWALS AND REPAIRS CONTRACT 16	
		DRAWN BY C.J.H.	APPROVED BY KZ	ASSINIBOINE AVENUE	
		HOR. SCALE 1:500	RELEASED FOR CONSTRUCTION	1ST MH E OF WESTBOINE PLACE TO MH AT WESTBOINE PLACE	
		VERTICAL	DATE 2007 09 10	SHEET 1 OF 25 CITY DRAWING NUMBER 06159	
NO.	REVISIONS	DATE	BY		