
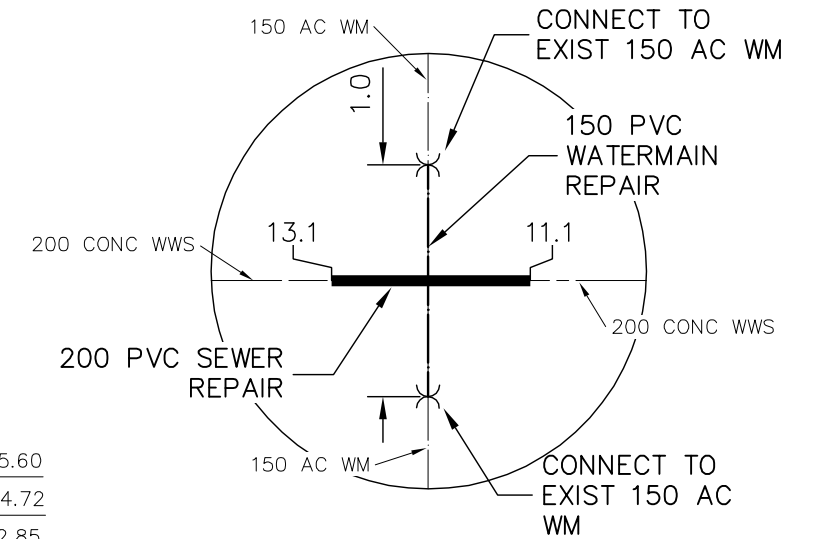



NOTES:

1. BACKFILL UNDER PAVEMENT, IN SIDEWALKS, & WITHIN 1.0 m OF PAVEMENT TO BE CLASS 3.
2. CONFIRM LIMITS OF REPAIR IN PRESENCE OF THE CONTRACT ADMINISTRATOR BY CCTV.

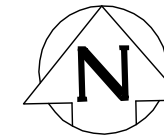

DETAIL "A"
NTS

BELCOURT BAY

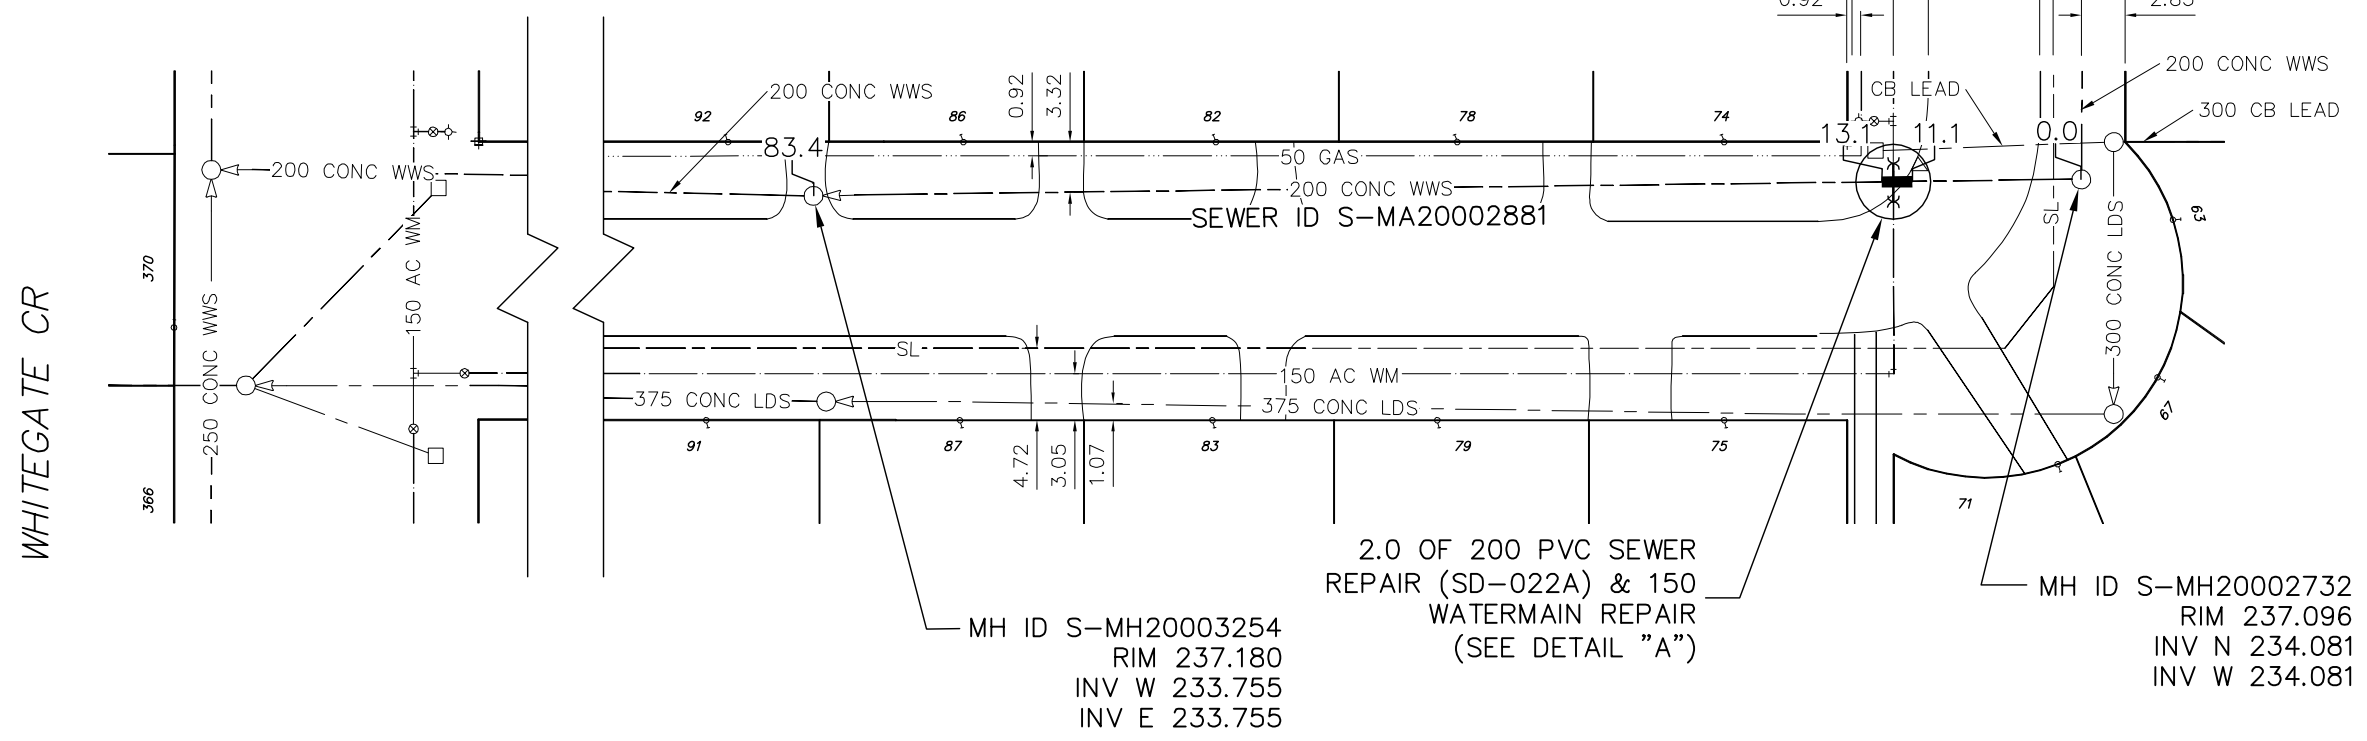

WHITEGATE CR

SEWER JUNCTION INFORMATION FROM SEWER VIDEO INSPECTION S-MA20002881
DISTANCE FROM MH S-MH20002732
NO SERVICES WITHIN REPAIR

ENGINEER'S SEAL

ORIGINAL SIGNED
BY K.R. ZUREK
07/09/10

CONTRACT 16
FILENAME : 06160.dwg
PLOT DATE : 2007 09 10

LEGEND:

52.0 | MEASUREMENT TO REPAIR FROM REFERENCE MH SHOWN THUS...

METRIC
WHOLE NUMBERS INDICATE MILLIMETRES
DECIMALIZED NUMBERS INDICATE METRES

B.M. ELEV.	FIELD BOOK #:	CITY OF WINNIPEG WATER AND WASTE ENGINEERING DIVISION		THE CITY OF WINNIPEG WATER AND WASTE DEPARTMENT	2007 SEWER RENEWALS AND REPAIRS CONTRACT 16 BELCOURT BAY 1ST MH E OF WHITEGATE CRESCENT TO 2ND MH W OF WHITEGATE CRESCENT	SHEET 2 OF 25 CITY DRAWING NUMBER 06160
POSTED TO LBIS						
NO.	REVISIONS	DATE	BY	DATE	2007 09 10	DATE