



NOTES:

1. BACKFILL UNDER PAVEMENT, IN SIDEWALKS, & WITHIN 1.0 m OF PAVEMENT TO BE CLASS 3.
2. CONFIRM LIMITS OF REPAIR IN PRESENCE OF THE CONTRACT ADMINISTRATOR BY CCTV.

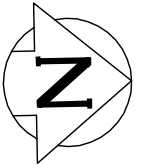

RAQUETTE STREET

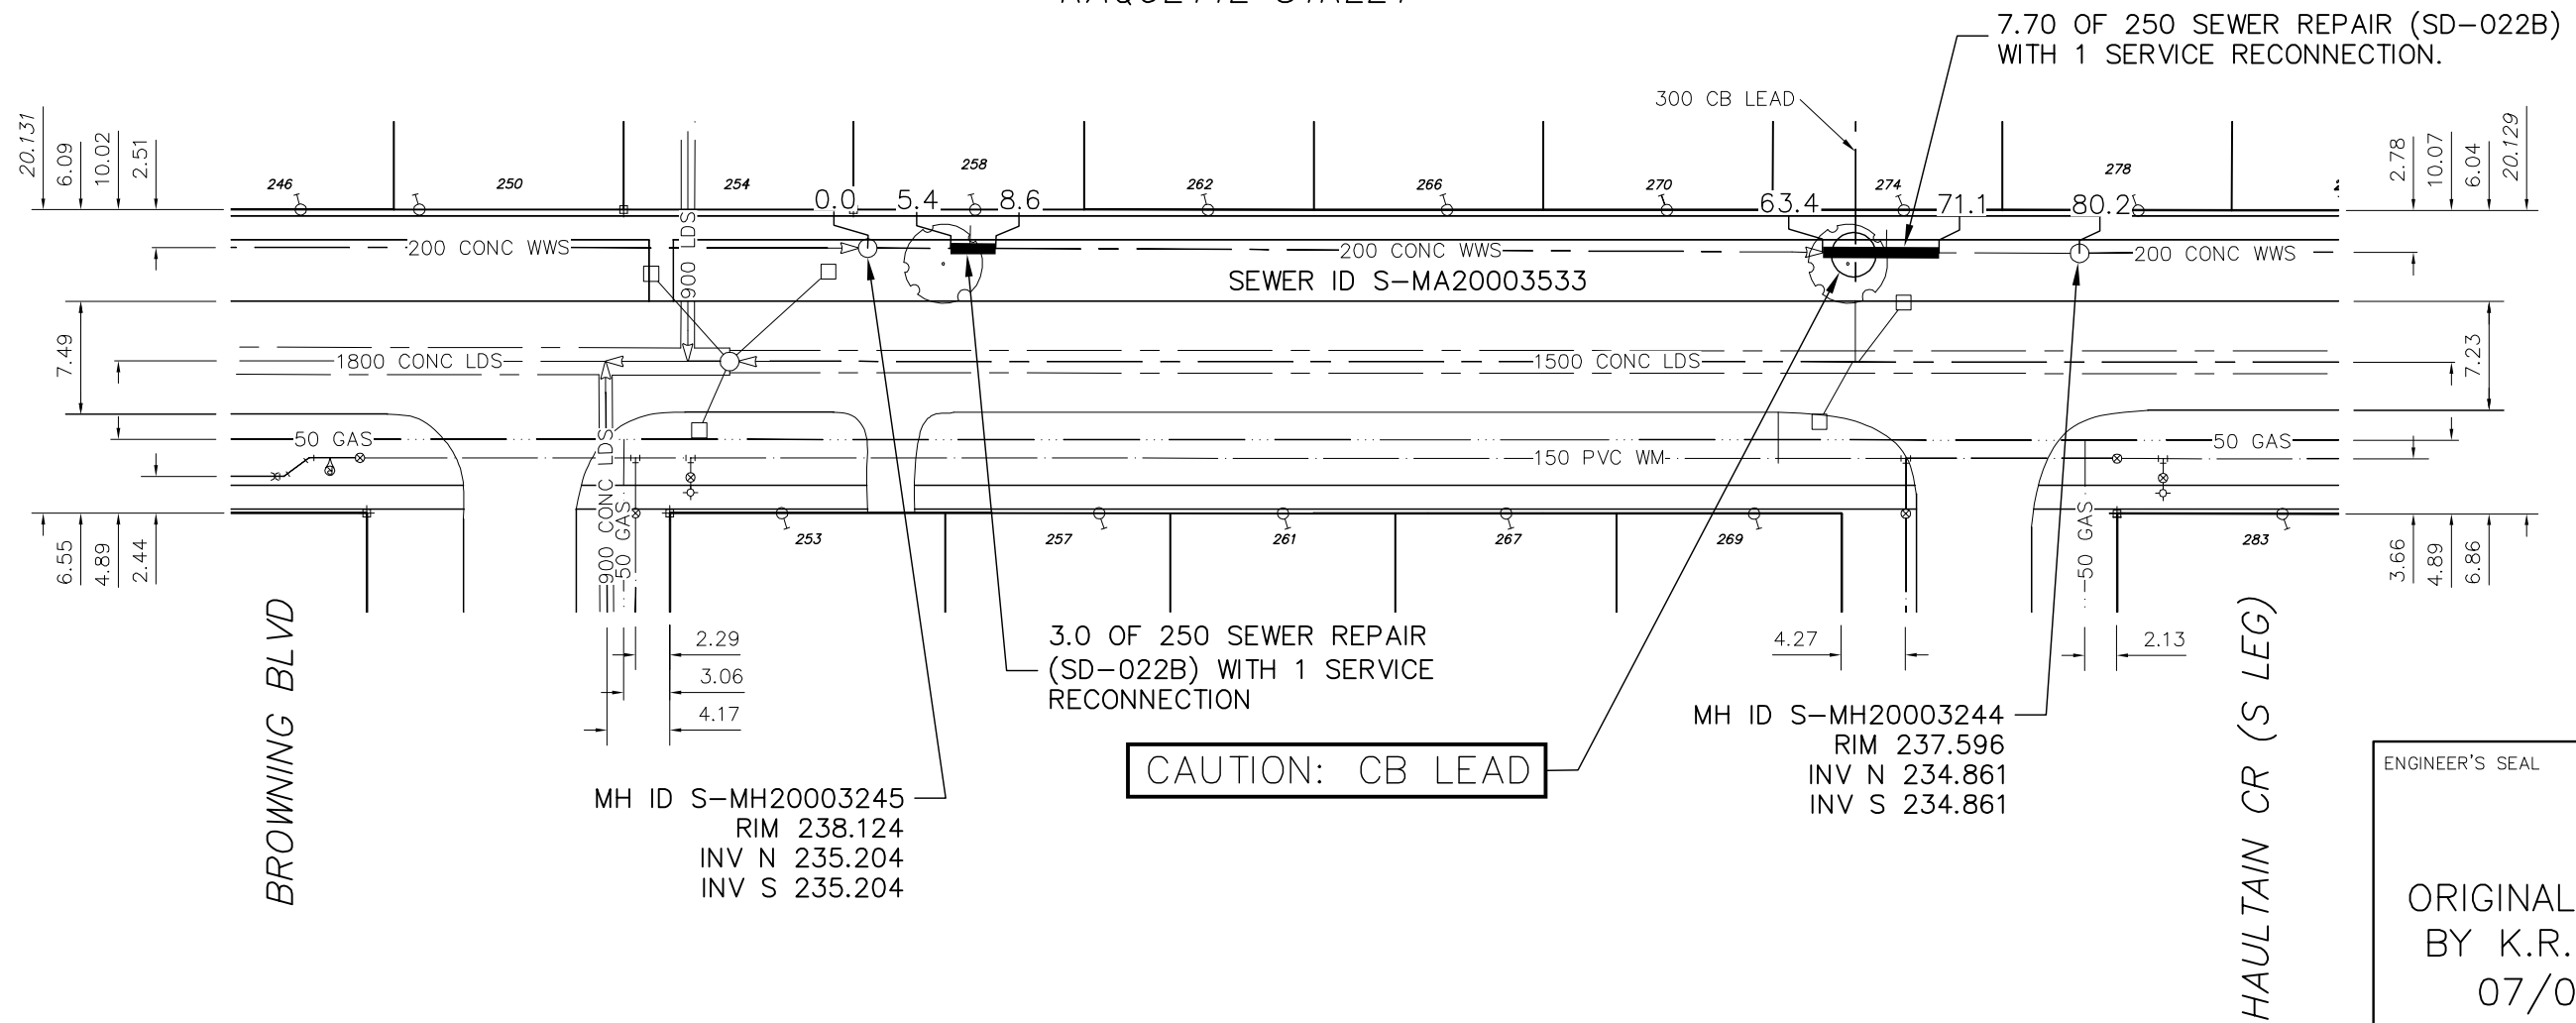

CAUTION: CB LEAD

ENGINEER'S SEAL

ORIGINAL SIGNED  
BY K.R. ZUREK  
07/09/10

CONTRACT 16  
FILENAME : 06169.dwg  
PLOT DATE : 2007 09 10

SEWER JUNCTION INFORMATION FROM SEWER VIDEO INSPECTION S-MA20003533				
DISTANCE FROM MH S-MH20003245				
6.8	N	150Ø	WEST	CXI
67.6	N	150Ø	WEST	CN

LEGEND:

52.0 | MEASUREMENT TO REPAIR FROM REFERENCE MH SHOWN THUS...

0.0

**METRIC**  
WHOLE NUMBERS INDICATE MILLIMETRES  
DECIMALIZED NUMBERS INDICATE METRES

B.M. ELEV.	FIELD BOOK #:	<b>CITY OF WINNIPEG WATER AND WASTE ENGINEERING DIVISION</b>	
POSTED TO LBIS		DESIGNED BY: NC	CHECKED BY: TW/KZ
		DRAWN BY: CJH	APPROVED BY: KZ
		HOR. SCALE: 1:500	RELEASED FOR CONSTRUCTION
		VERTICAL	
NO. REVISIONS	DATE	BY	DATE
			2007 09 10

**Winnipeg** THE CITY OF WINNIPEG  
WATER AND WASTE DEPARTMENT

2007 SEWER RENEWALS AND REPAIRS  
CONTRACT 16  
**RAQUETTE STREET**  
MH N OF BROWNING BOULEVARD TO  
MH AT HAULTAIN CRECSECT (S LEG)

SHEET 11 OF 25  
CITY DRAWING NUMBER  
06169