
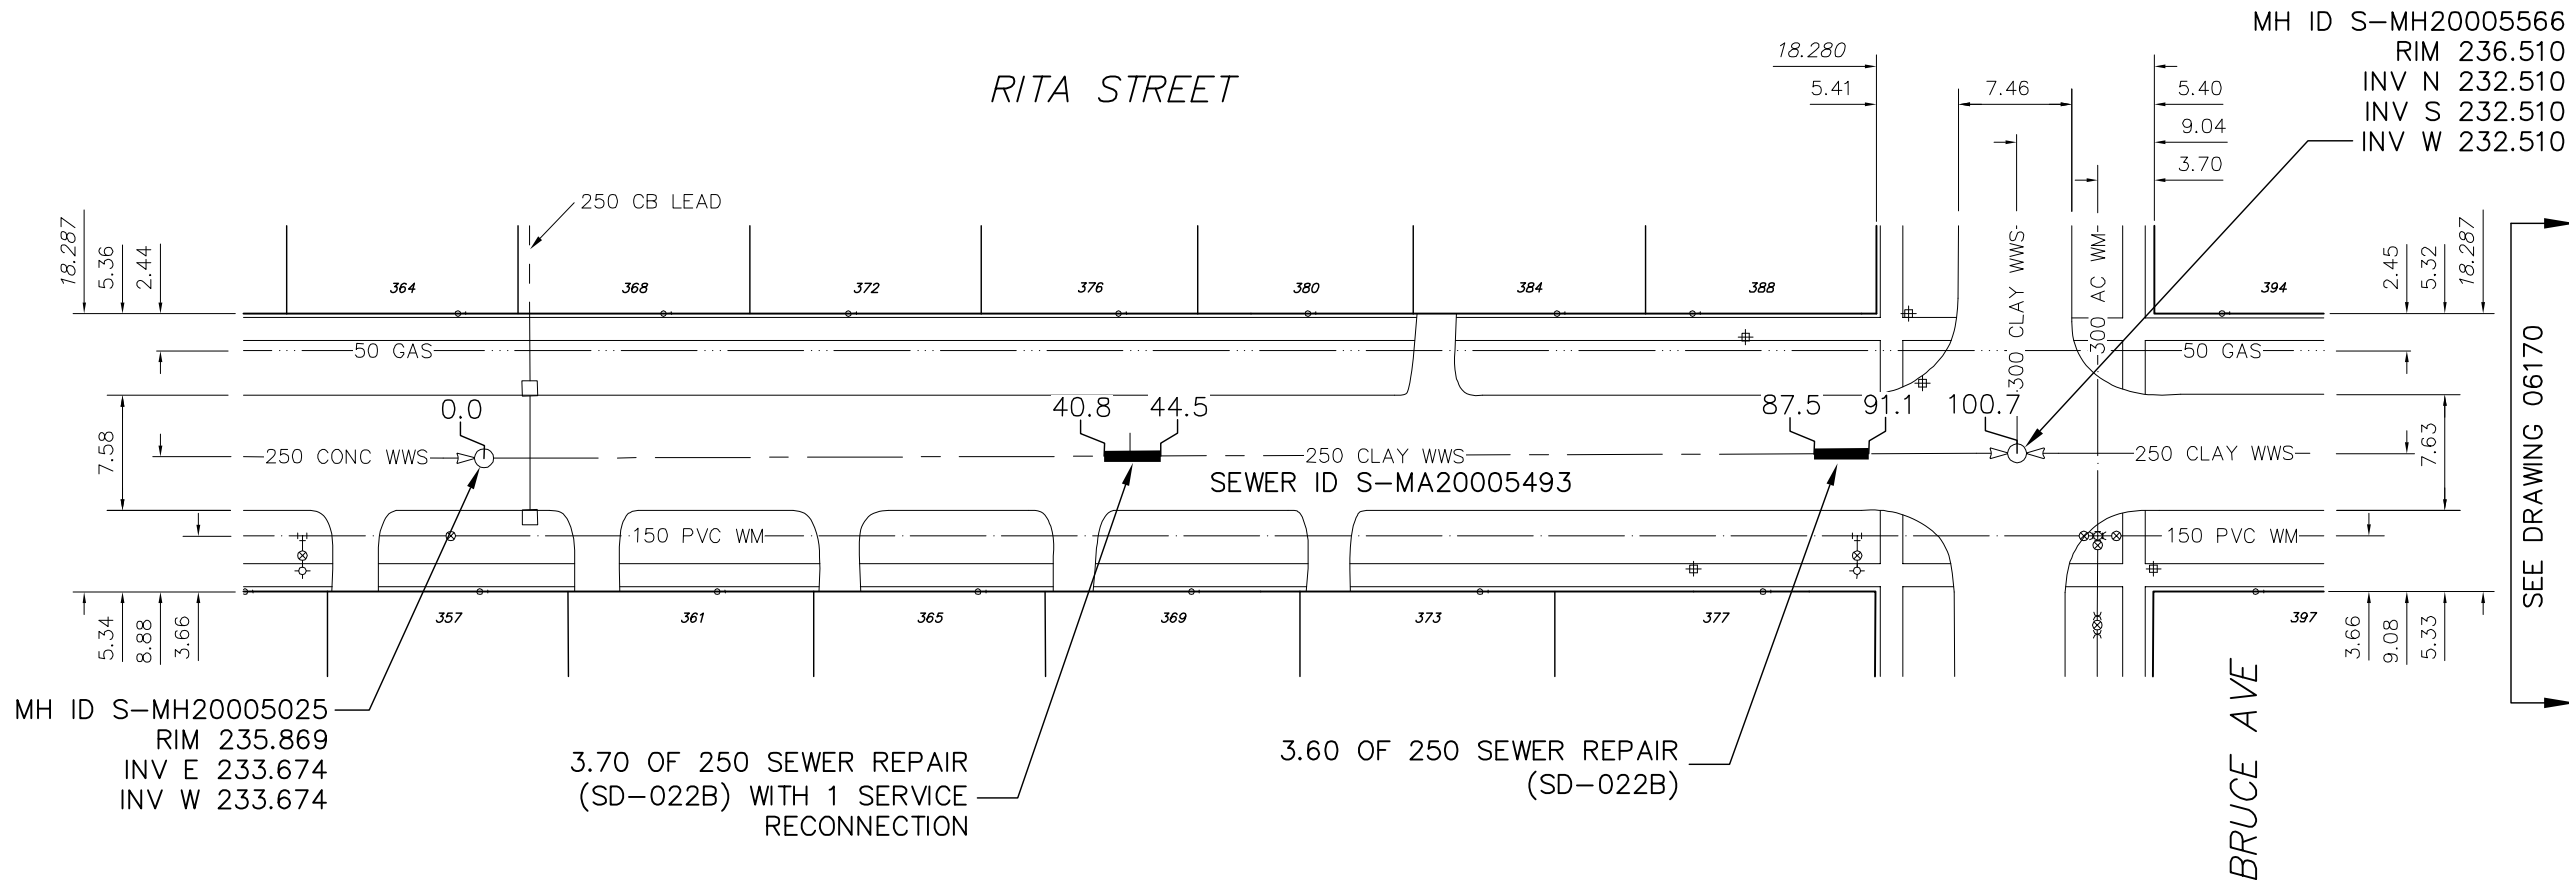


NOTES:

1. BACKFILL UNDER PAVEMENT, IN SIDEWALKS, & WITHIN 1.0 m OF PAVEMENT TO BE CLASS 3.
2. CONFIRM LIMITS OF REPAIR IN PRESENCE OF THE CONTRACT ADMINISTRATOR BY CCTV.

SEWER JUNCTION INFORMATION FROM SEWER VIDEO INSPECTION S-MA20005493			
DISTANCE FROM MH S-MH20005025			
42.5	N	150Ø	WEST CX

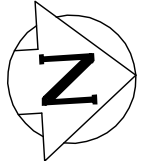

SEE DRAWING 06170

ENGINEER'S SEAL

ORIGINAL SIGNED
BY K.R. ZUREK
07/09/10

CONTRACT 16
FILENAME : 06171.dwg
PLOT DATE : 2007 09 10

LEGEND:

52.0 | MEASUREMENT TO REPAIR FROM REFERENCE MH SHOWN THUS... 0.0

METRIC
WHOLE NUMBERS INDICATE MILLIMETRES
DECIMALIZED NUMBERS INDICATE METRES

B.M. ELEV.	FIELD BOOK #:	CITY OF WINNIPEG WATER AND WASTE ENGINEERING DIVISION			THE CITY OF WINNIPEG WATER AND WASTE DEPARTMENT
POSTED TO LBIS		DESIGNED BY: NC	CHECKED BY: TW/KZ		
		DRAWN BY: CJH	APPROVED BY: KZ	RITA STREET	
		HOR. SCALE: 1:500	RELEASED FOR CONSTRUCTION	1ST MH S OF BRUCE AVENUE TO MH AT BRUCE AVENUE	
		VERTICAL		06171	
NO.	REVISIONS	DATE	BY	DATE	2007 09 10