


SOUTH MEZZANINE PARTIAL PLAN ABOVE ELEVATION 229.800
SCALE: 1:100

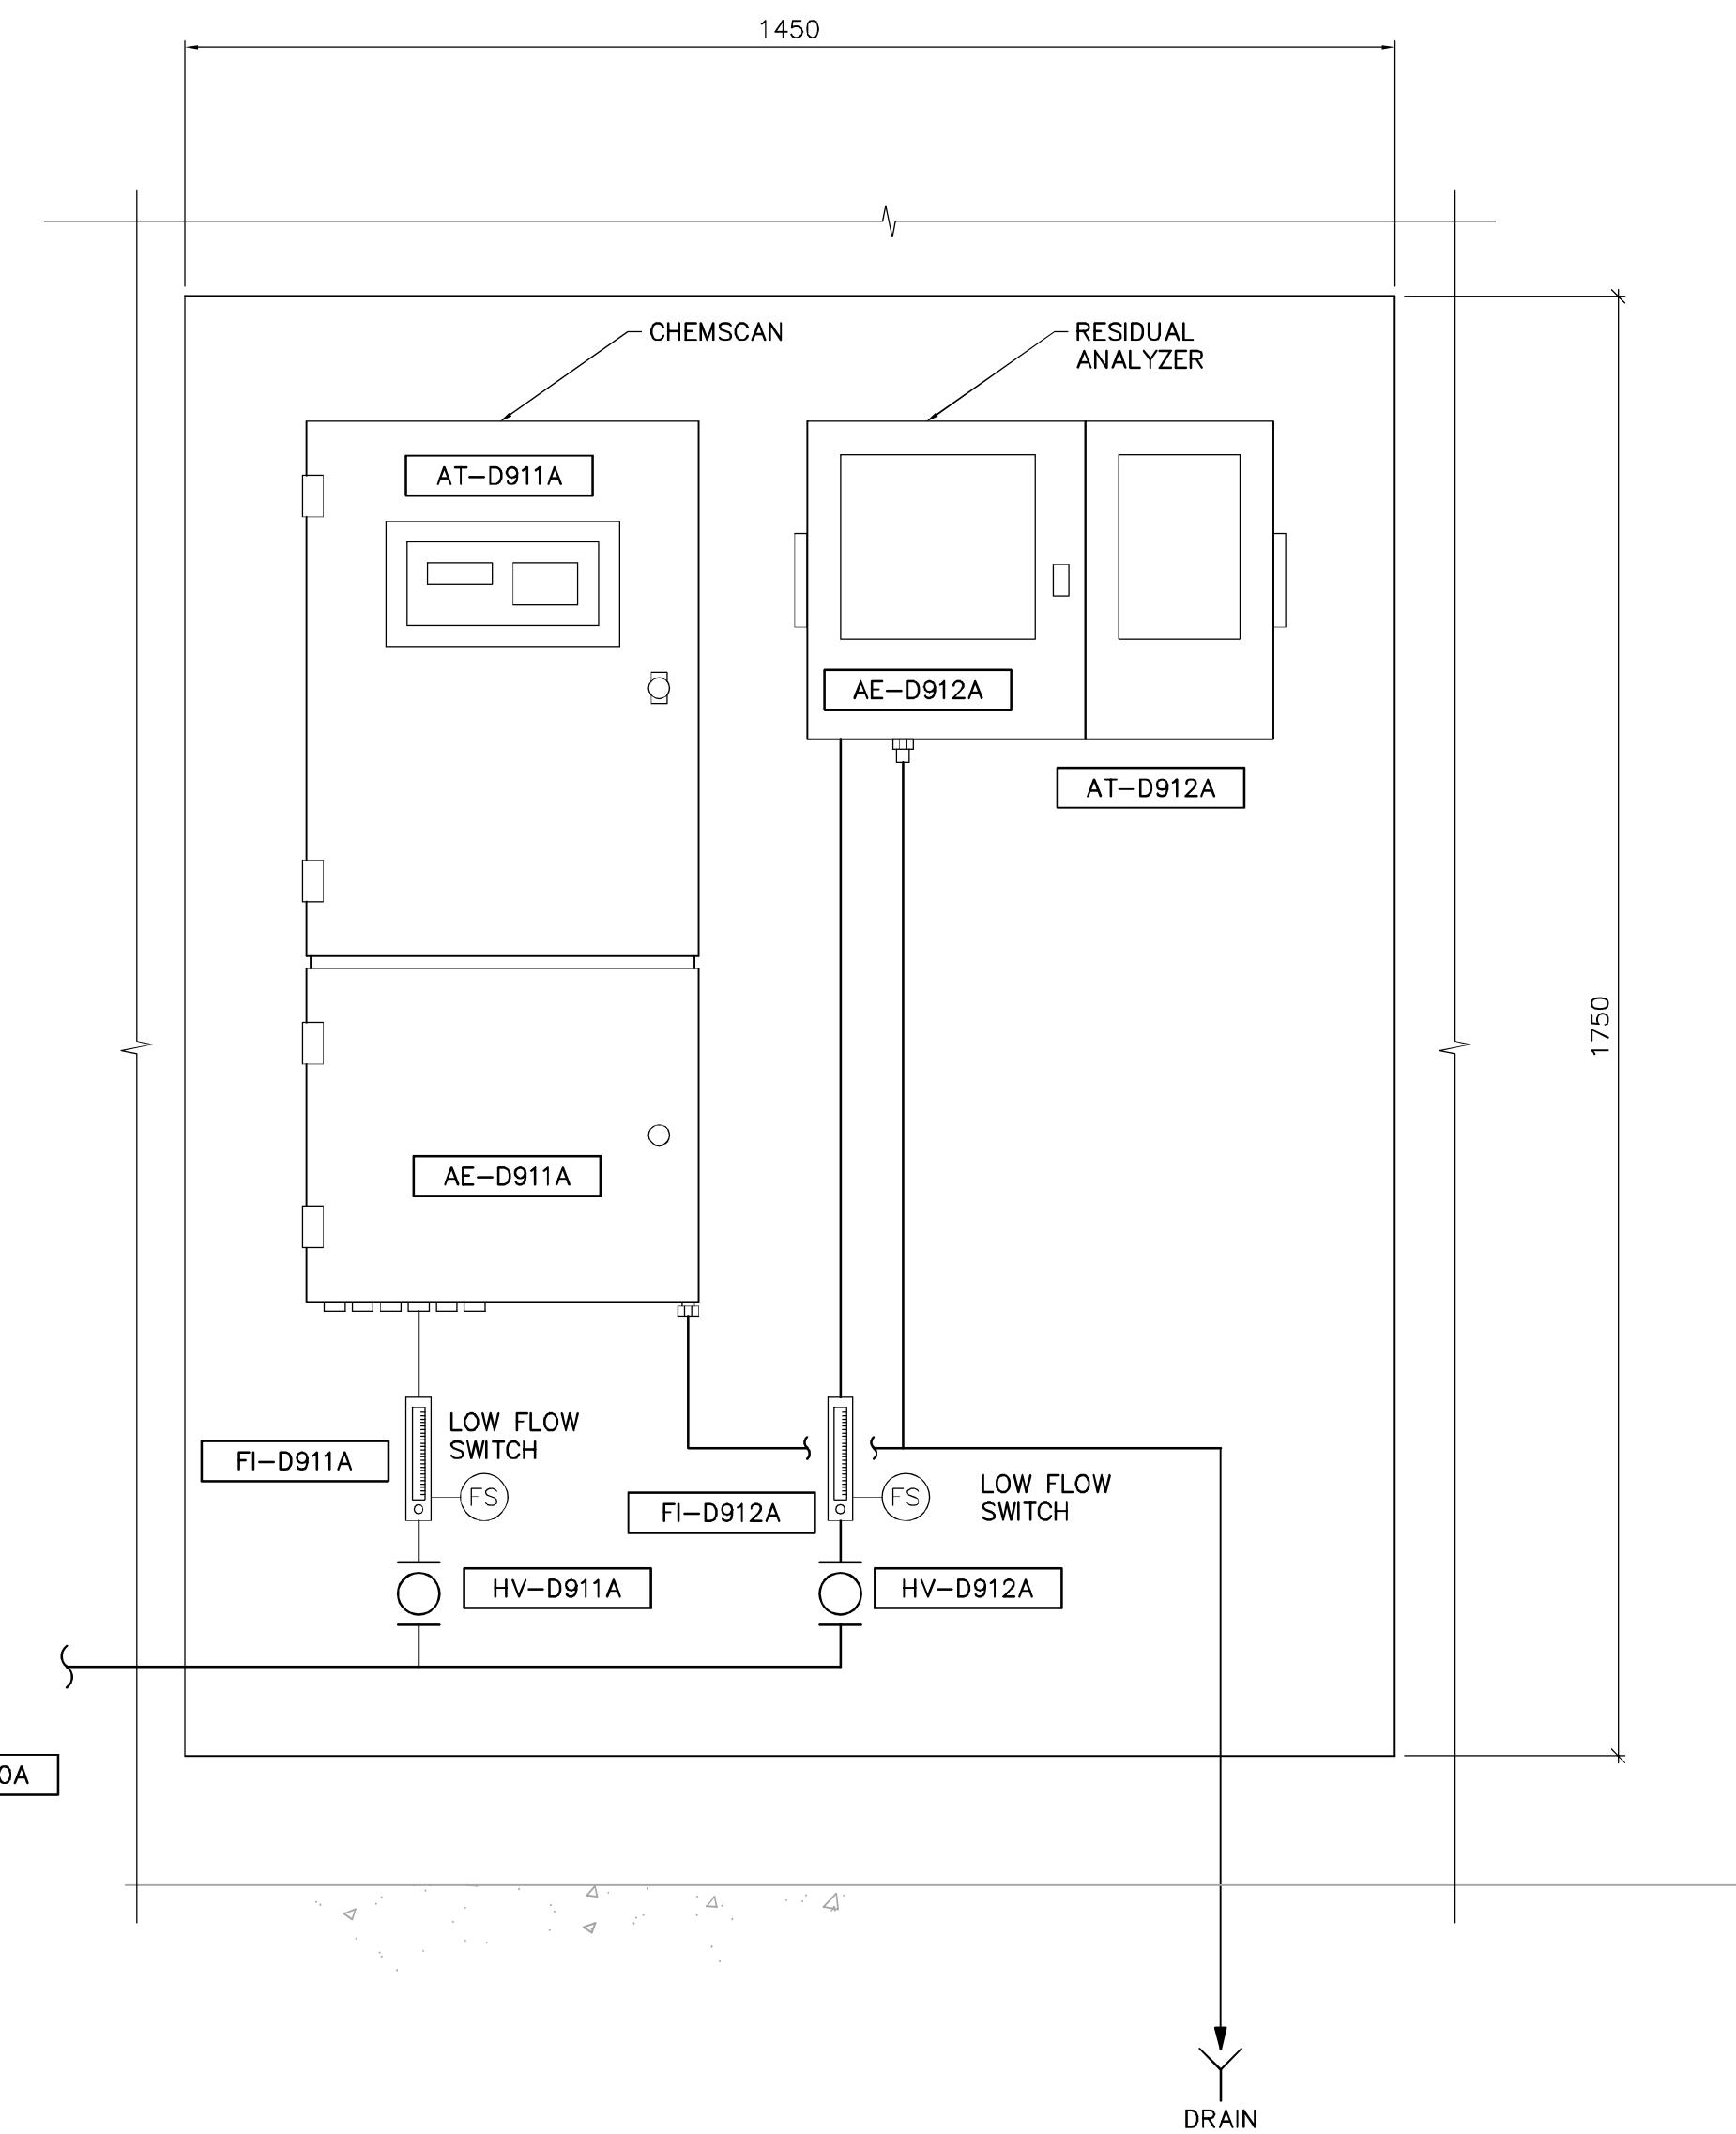

ISSUED FOR INFORMATION WITH
BID OPPORTUNITY 676-2007 - ADDENDUM 2

NOTES

1. SAME LAYOUT CONFIGURATION FOR AT-D901A, AE-D901A, AT-D902A, AE-D902A, FI-D901A, FI-D902A, HV-D900A, HV-D900B, HV-D901A, HV-D902A, TK-D900A.

 Certificate of Authorization Earth Tech Canada Inc. No. 730	B.M. ELEV.	 Frederickson Cooper ARCHITECTS	 A Tyco International Ltd. Company	ENGINEER'S SEAL PRELIMINARY NOT FOR CONSTRUCTION	 THE CITY OF WINNIPEG WATER AND WASTE DEPARTMENT ENGINEERING DIVISION WATER TREATMENT PLANT SUPPLY OF ANALYTICAL INSTRUMENTS	CITY FILE NUMBER
	A ISSUED FOR CLIENT REVIEW 07/08/31 LAE	DESIGNED BY BT CHECKED BY NT DRAWN BY LAE APPROVED BY SCALE: NTS RELEASED FOR CONSTRUCTION BY:	CONSULTANT DRAWING NO. WD-10301	SHEET OF CITY DRAWING NUMBER 1-0601D-G-10301-001-000		
NO. REVISIONS DATE BY DATE 2007/08/29 DATE				AUTOMATION / I & C ANALYZER INSTRUMENTS SCHEMATIC		