




1 LARGE CONCRETE SLAB: PLAN
SB-3 SCALE: 1:10

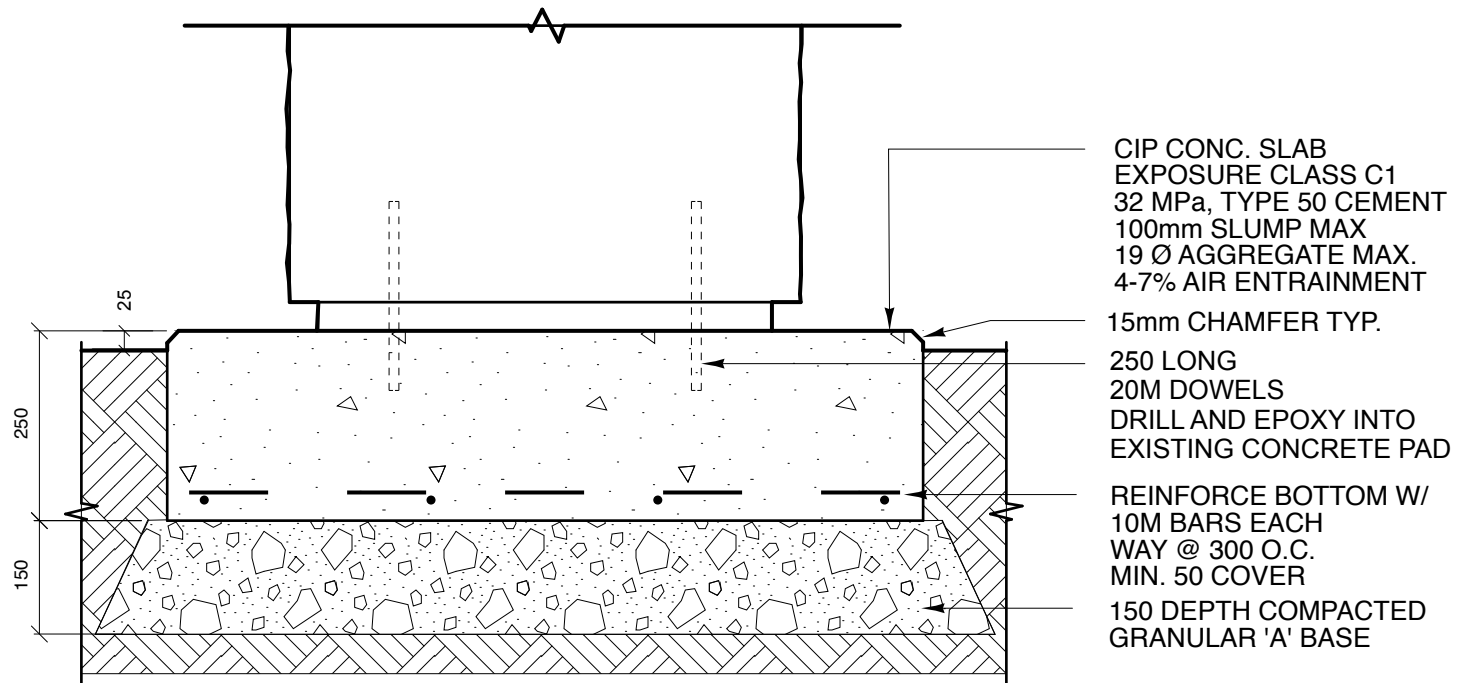

2 LARGE CONCRETE SLAB: SECTION
SB-3 SCALE: 1:10

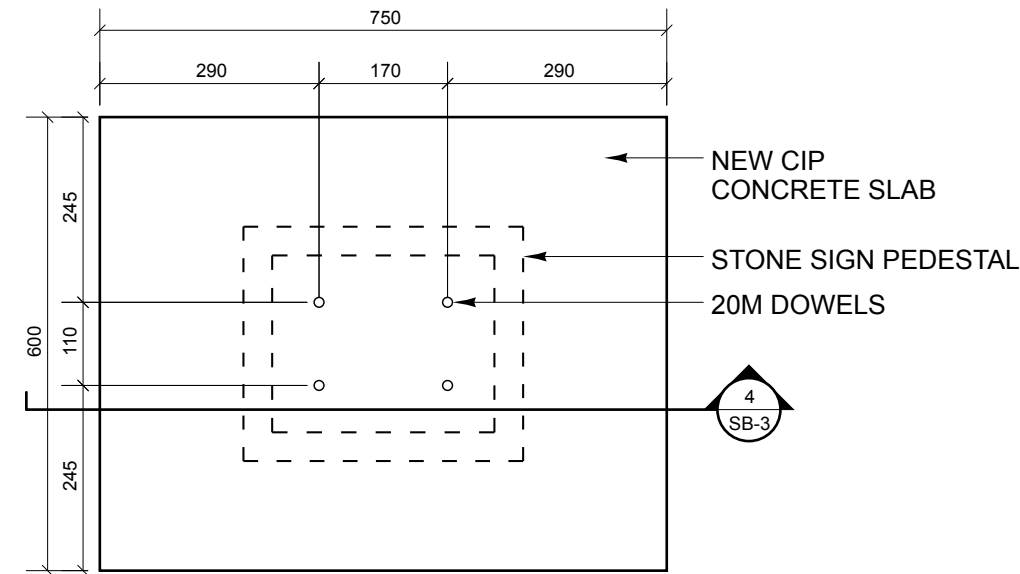

3 SMALL CONCRETE SLAB: PLAN
SB-3 SCALE: 1:10

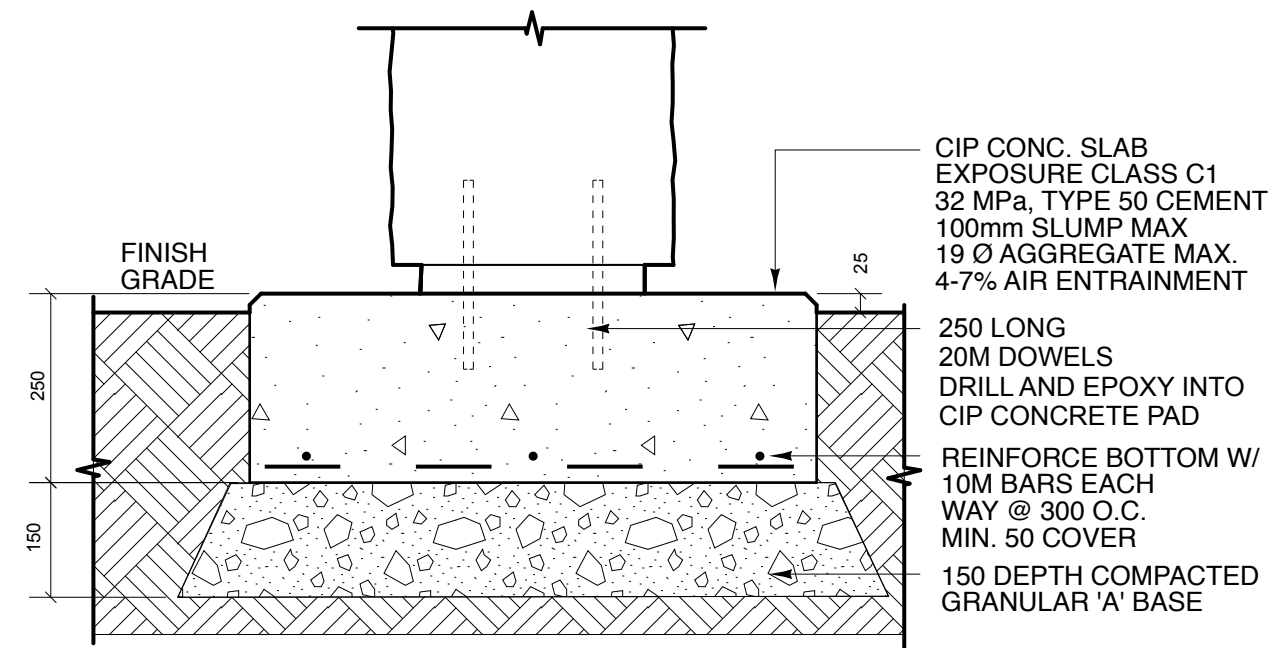

4 SMALL CONCRETE SLAB: SECTION
SB-3 SCALE: 1:10

SCOTIA ST.
INTERPRETIVE SIGN
INSTALLATION

Project Title

NEW CONCRETE SLABS

Drawing Title

HILDERMAN
THOMAS
FRANK
CRAM



Landscape Architecture • Planning
500-115 Bannatyne Avenue East, Winnipeg, Manitoba R3B 0R3
Telephone 204-944-9907 Facsimile 204-957-1467

Drawn	SA / AK	Approved	RGM
Scale	1:10	Date	AUGUST 28/07
Job	07 061	Drawing	SB-3