



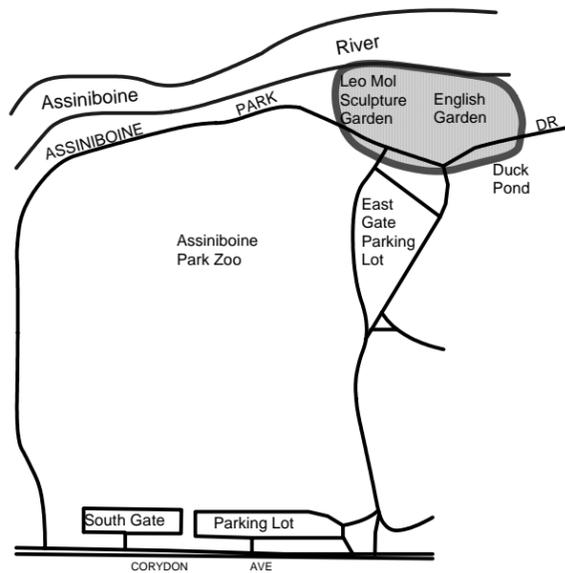

ASSINIBOINE

RIVER

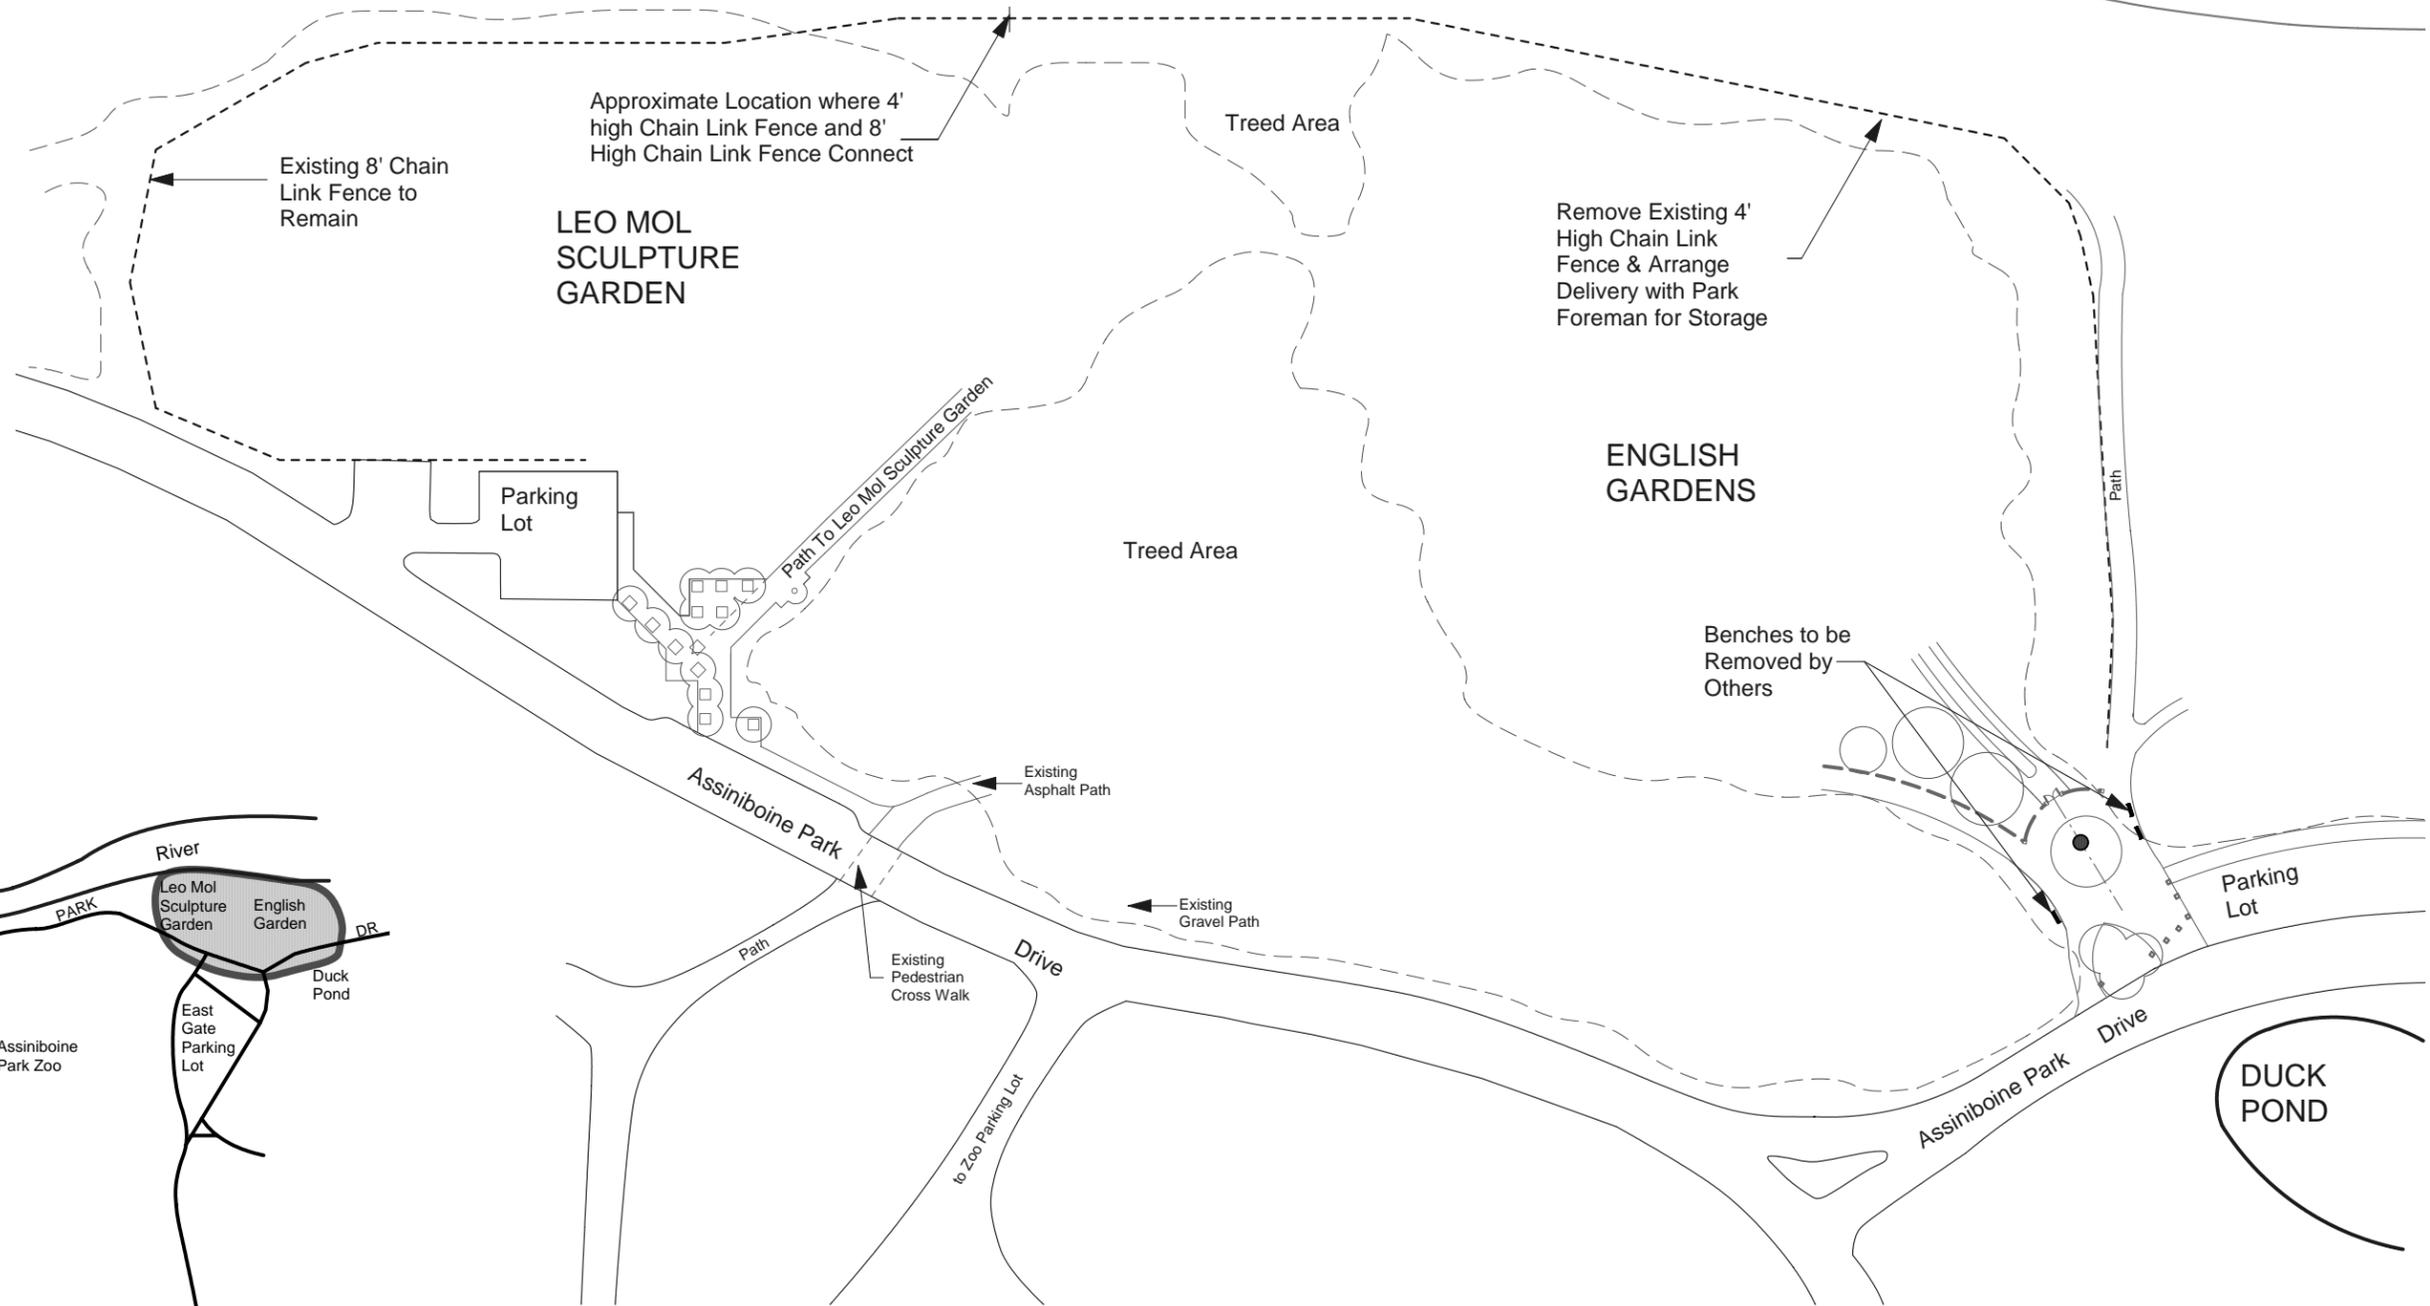

LOCATION PLAN N.T.S.

CONTRACTOR TO CONFIRM ALL DIMENSIONS AND REPORT ANY DISCREPANCIES TO CONTRACT ADMINISTRATOR PRIOR TO CONSTRUCTION. LOCATION OF UNDERGROUND STRUCTURES AS SHOWN ARE BASED ON THE BEST INFORMATION AVAILABLE BUT NO GUARANTEE IS GIVEN THAT ALL EXISTING UTILITIES ARE SHOWN OR THAT THE GIVEN LOCATIONS ARE EXACT. CONFIRMATION OF EXISTENCE AND EXACT LOCATION OF ALL SERVICES MUST BE OBTAINED FROM THE INDIVIDUAL UTILITIES BEFORE PROCEEDING WITH CONSTRUCTION.



THE CITY OF WINNIPEG
 Planning, Property and Development Department
 Planning and Land Use Division
 Unit 15 - 30 Fort Street, Winnipeg, MB, (R3C 4X5)

DESIGNED BY	SF	CHECKED BY	
DRAWN BY	SP	APPROVED BY	MANAGER, PARK AND OPEN SPACES
HORIZ. SCALE	1:1000		DATE
VERT. SCALE			
DATE	Oct 2007		MANAGER, PLANNING AND LAND USE DIVISION

DRAWING TITLE	DRAWING NO.
Supply & Installation of Custom Made Steel Fencing for Assiniboine Park Existing Conditions	A3.HY-Sht1
SITE ADDRESS	BID OPPORTUNITY NO.
	749-2007