


NOTE: CHAINAGES SHOWN ARE ALONG W. R. OF NORMUNDY DR (W LEG)

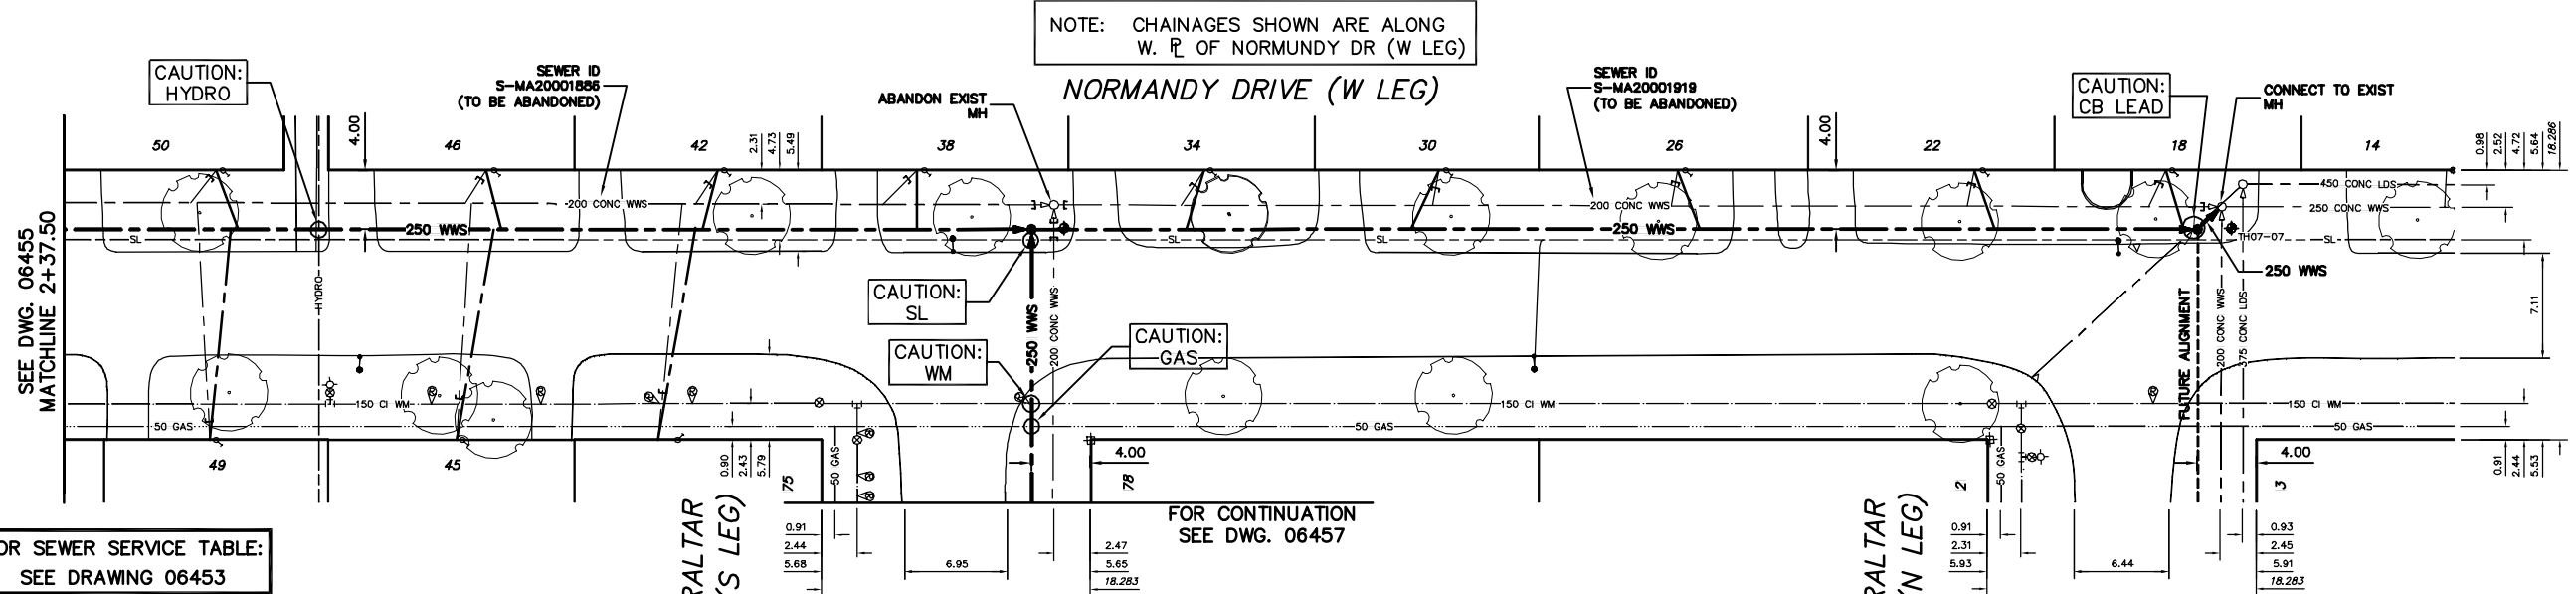

FOR SEWER SERVICE TABLE:
SEE DRAWING 06453

FOR WATER SERVICE TABLE:
SEE DRAWING 06454

FOR CONSTRUCTION NOTES:
SEE DRAWING 06455

CAUTION:
50 GAS ON EAST SIDE OF
NORMANDY DRIVE (W LEG)

SEWER JUNCTION INFORMATION FROM SEWER VIDEO INSPECTION
SEWER ID S-MA20001919

DISTANCE FROM MH ID S-MH20001736			
6.7	N	150#	WEST
25.8	N	150#	WEST


* INCOMPLETE INSPECTION *

SEWER JUNCTION INFORMATION FROM SEWER VIDEO INSPECTION
SEWER ID S-MA20001919

DISTANCE FROM MH ID S-MH20001754			
4.9	S	150#	WEST
17.2	S	150#	WEST

* INCOMPLETE INSPECTION *

WARNING
IF POWER EQUIPMENT OR EXPLOSIVES ARE TO BE USED FOR EXCAVATION ON THIS PROJECT THE CONTRACTOR MUST:
1) NOTIFY THE GAS COMPANY OF THE PROPOSED LOCATION OF EXCAVATION.
2) TAKE PRECAUTION TO AVOID DAMAGE TO GAS COMPANY INSTALLATIONS.
SEE PROVINCIAL REGULATION 210/72 FOR DETAILS

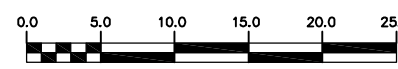

200 WM	WATERMAIN	200 WM	SL, HYDRO	150 WM	WATERMAIN	150 WM
⊕	HYDRANT	⊕	MTS	⊕	HYDRANT	⊕
⊙	VALVE	⊙	TRAFFIC SIGNALS	⊙	VALVE	⊙
525 LDS	LAND DRAINAGE SEWER	525 LDS	GAS	300 LDS	LAND DRAINAGE SEWER	300 LDS
375 WWS	WASTEWATER SEWER	375 WWS	SURVEY BAR	250 WWS	WASTEWATER SEWER	250 WWS
○	MANHOLE	○	FENCE	⊗	PROFILE	⊗
□	CATCH BASIN	□	POLE - HYDRO, MTS	⊕	GROUND ABOVE PIPE	⊕
▽	CURB INLET	▽	CURB STOP	⊕		⊕
⊕	JUNCTIONS	⊕	GY ANCHOR			
⊕	CULVERT	⊕	LIGHT STANDARD			
⊕	ANODE	⊕	TREE			
EXISTING	LEGEND-PLAN	PROPOSED	EXISTING	LEGEND-PLAN	PROPOSED	EXISTING
				LEGEND-PROFILE	PROPOSED	

LOCATION APPROVED UNDERGROUND STRUCTURES

SUPV. U/G STRUCTURES COMMITTEE	DATE

NOTE:
LOCATION OF UNDERGROUND STRUCTURES AS SHOWN ARE BASED ON THE BEST INFORMATION AVAILABLE BUT NO GUARANTEE IS GIVEN THAT ALL EXISTING UTILITIES ARE SHOWN OR THAT THE GIVEN LOCATIONS ARE EXACT. CONFIRMATION OF EXISTENCE AND EXACT LOCATION OF ALL SERVICES MUST BE OBTAINED FROM THE INDIVIDUAL UTILITIES BEFORE PROCEEDING WITH CONSTRUCTION.

CITY OF WINNIPEG
WATER AND WASTE
ENGINEERING DIVISION

DESIGNED BY: NC	CHECKED BY: TW
DRAWN BY: CJH	APPROVED BY: KZ
HOR. SCALE: 1:250	RELEASED FOR CONSTRUCTION
VERTICAL: 1:50	

NO. REVISIONS DATE BY DATE 2007 10 19 DATE

ENGINEER'S SEAL
ORIGINAL SIGNED BY K.R. ZUREK 07/10/22

THE CITY OF WINNIPEG
WATER AND WASTE DEPARTMENT

2007 SEWER RENEWALS
CONTRACT 34
NORMANDY DRIVE (W LEG)
15 M NORTH OF HOLLINGSWORTH AVE TO
MH AT GIBRALTAR BY (N LEG)

SHEET 9 OF 10
CITY DRAWING NUMBER
06456