



FIRE RATINGS:

- 1 HR FIRE RATING
- 2 HR FIRE RATING

1 PARTIAL PLAN - FILTERS & CHANNELS (SECOND FLOOR LEVEL)
WB-B0113 1:100

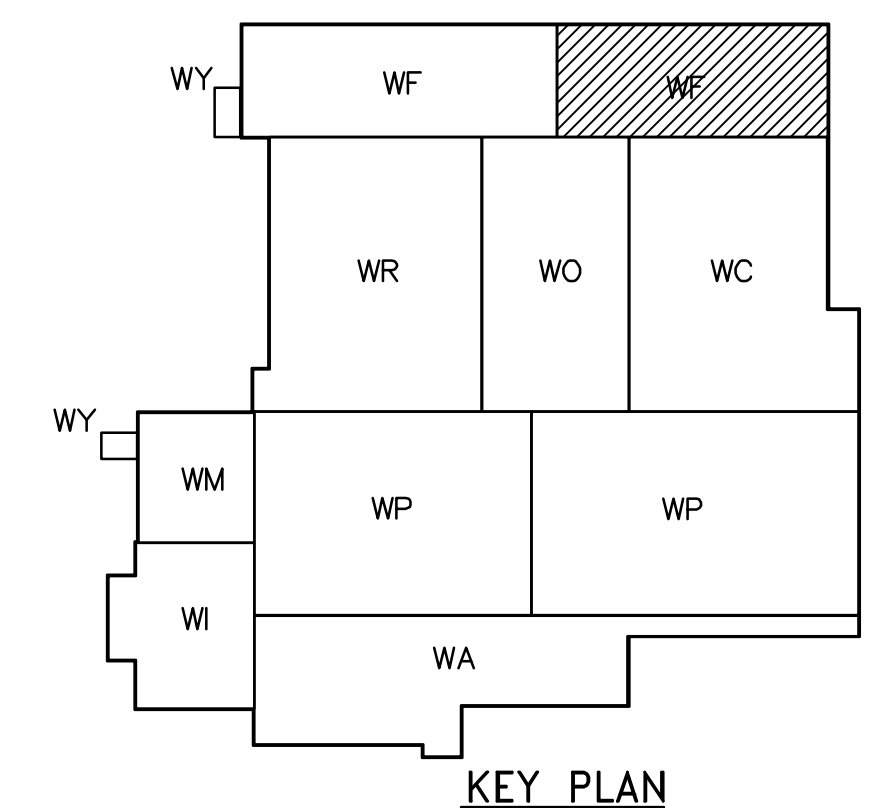

INFORMATION ONLY

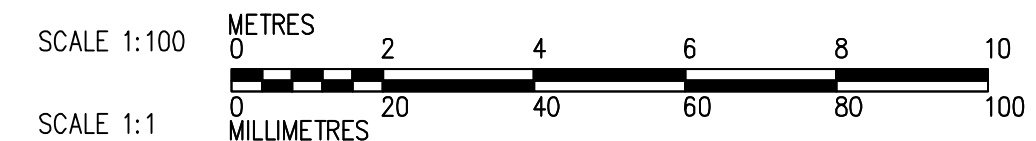

B.M. ELEV.		DESIGNED BY		CHECKED BY	
		TWS		BJS	
		SH/LK/AL		AHL	
		SCALE: 1:100		RELEASED FOR CONSTRUCTION BY: R. SOROKOWSKI	
01	95-2007 ISSUED FOR CONSTRUCTION	07/09/10	LK	2005/08/03	2007/06/05
00	ISSUED FOR TENDER	07/06/05	LK		
NO.	REVISIONS	DATE	BY	DATE	DATE

CH2MHILL
Frederickson Cooper ARCHITECTS

EarthTech
A Tyco International LLC Company

ENGINEER'S SEAL
ORIGINAL SIGNED BY
NEIL COOPER
2007/06/05

CONSULTANT DRAWING NO.
WB-B0122

THE CITY OF WINNIPEG
WATER AND WASTE DEPARTMENT
ENGINEERING DIVISION

WATER TREATMENT PLANT
MAIN BUILDING
OFFICE AND PLANT INTERIOR FINISHES

ARCHITECTURAL
PARTIAL PLAN OF FILTERS & CHANNELS
(ELEV. 242.500)

CITY FILE NUMBER
SHEET OF
CITY DRAWING NUMBER
1-0601B-A-B0122-001-01