
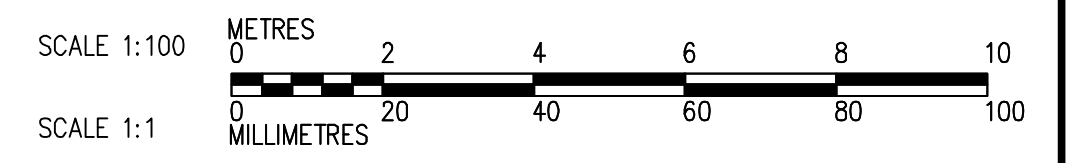


1 PARTIAL PLAN - FILTERS & CHANNELS (THIRD FLOOR LEVEL)  
WB-B0131 1:100

**FIRE RATINGS:**

1 HR FIRE RATING  
 2 HR FIRE RATING

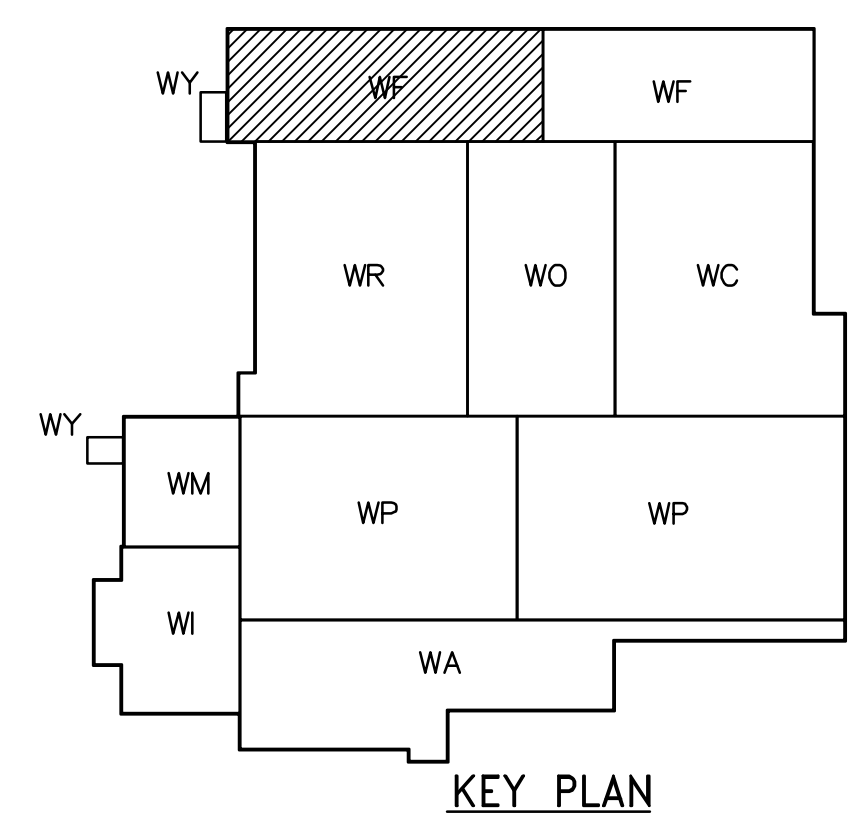

	<p><b>INFORMATION ONLY</b></p>			<p>ENGINEER'S SEAL</p> <p>ORIGINAL SIGNED BY NEIL COOPER</p> <p>2007/06/05</p>	<p>WATER TREATMENT PLANT MAIN BUILDING OFFICE AND PLANT INTERIOR FINISHES</p>	<p>CITY FILE NUMBER</p>										
	<p>B.M. ELEV.</p>	<p>DESIGNED BY: TWS</p> <p>DRAWN BY: SH/LK/AL</p> <p>SCALE: 1:100</p>	<p>CHECKED BY: BJS</p> <p>APPROVED BY: AHL</p> <p>RELEASED FOR CONSTRUCTION BY: R. SOROKOWSKI</p>	<p>CONSULTANT DRAWING NO. WB-B0131</p>		<p>SHEET OF</p> <p>CITY DRAWING NUMBER 1-0608-A-B081-001-01D</p>										
<table border="1"> <thead> <tr> <th>NO.</th> <th>REVISIONS</th> <th>DATE</th> <th>BY</th> </tr> </thead> <tbody> <tr> <td>01</td> <td>95-2007 ISSUED FOR CONSTRUCTION</td> <td>07/09/10</td> <td>LK</td> </tr> <tr> <td>00</td> <td>ISSUED FOR TENDER</td> <td>07/06/05</td> <td>LK</td> </tr> </tbody> </table>	NO.	REVISIONS	DATE	BY	01	95-2007 ISSUED FOR CONSTRUCTION	07/09/10	LK	00	ISSUED FOR TENDER	07/06/05	LK	<p>DATE 2005/08/03</p>	<p>DATE 2007/06/05</p>	<p>ARCHITECTURAL PARTIAL PLAN OF FILTERS &amp; CHANNELS (ELEV. 245.500)</p>	<p>1-0608-A-B081-001-01D</p>
NO.	REVISIONS	DATE	BY													
01	95-2007 ISSUED FOR CONSTRUCTION	07/09/10	LK													
00	ISSUED FOR TENDER	07/06/05	LK													